



PLOT 1 – Roof Plan

PLOT 2 – Roof Plan

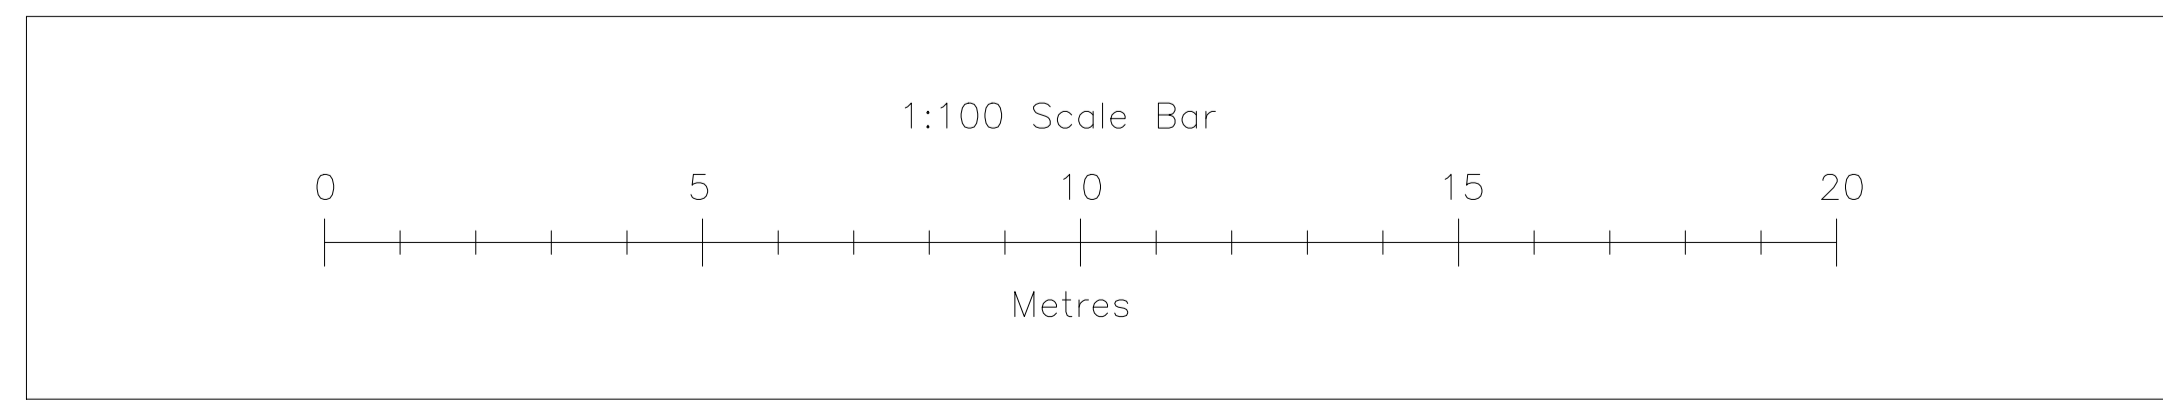

Miles & Alexander Ltd  
 Willow Tree | Station Road  
 Kirtlington | Oxfordshire | OX5 3HE  
 M: 0795052483  
 E: store@milesandalexander.co.uk

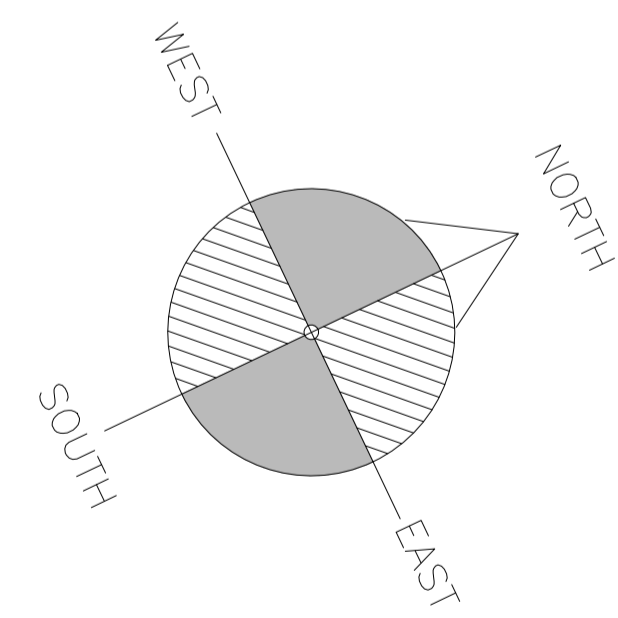

**MILES & ALEXANDER LTD**  
 Architectural Design

Client:  
 Mr & Mrs M. Lewis  
 The Bathy  
 Brashfield House  
 Coversfield  
 Oxfordshire, OX27 8RE

Project:  
 Creation of two dwellings from  
 existing house with associated  
 proposed extensions

Drawing:  
**PROPOSED ROOF PLANS**

Date: JULY 2018	Scale: 1:100 @ A1	Drawn by: SPW
Dwg No: MA-191018-29		Rev: -

Sheet Size: A1