


Mown path through wind garden (trees and shrubs planted in grass)

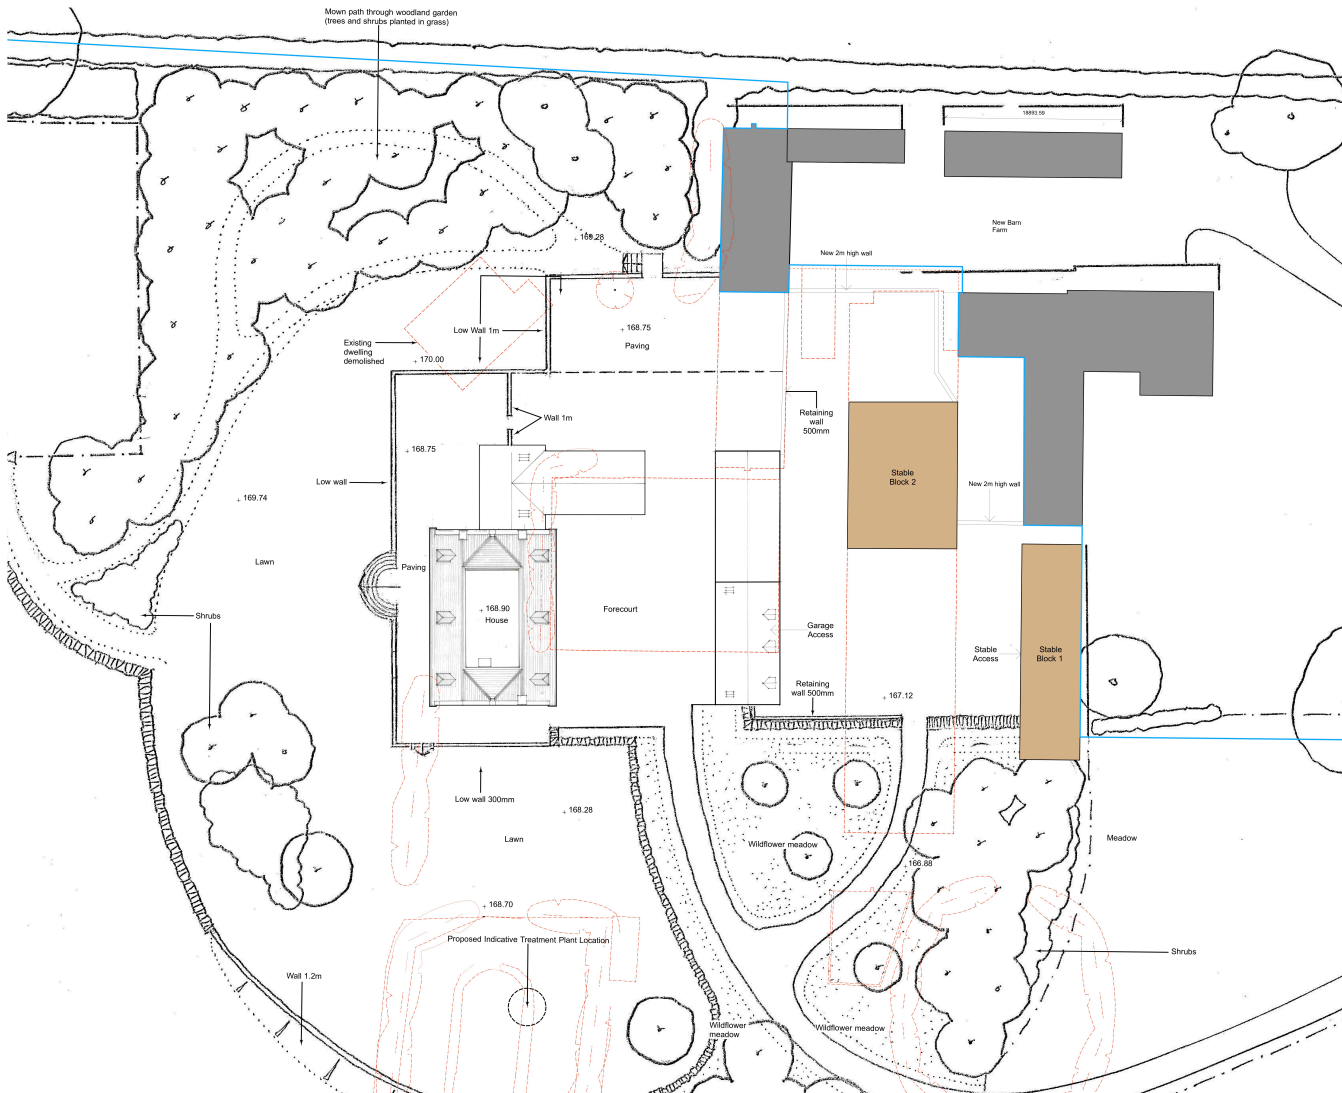

General Notes:
 1. This drawing is to be read in conjunction with other consistent drawings.
 2. Check site conditions prior to commencement of work.
 3. Discrepancies must be reported clearly to the Architect.
 4. This drawing may be issued in colour, and may be a non-standard paper size.

Key

- Existing Adjacent Property
- Existing Building Retained
- Demolitions
- Client ownership area



F	17.07.18	Updates to walls	NIS
E	16.07.18	Updates to stable 2	NIS
D	15.04.18	Issued For Comment	NO
C	13.03.18	Issued For Comment	NO
B	13.03.18	Issued For Comment	NO
A	05.03.18	Planning Issue	NO
Rev	Date	Issue	Checked

Scale 1:200 @ A1

CA Serial Number 49197

YANGOU
 YANGOU ARCHITECTS

Shen House - 2 Bent Street
 Cambridge, Essex CB2 1PE
 +44 (0)1628 804 168
 y@yangouarchitects.com
 www.yangou.com

Project Address: Middle Barn Farm, Salford Drive, Oxon, OX15 5DY
 Project Description: Amended Planning Scheme
 Drawing Title: Proposed Site Plan
 Drawing No: **1759-160** Rev. **F**