
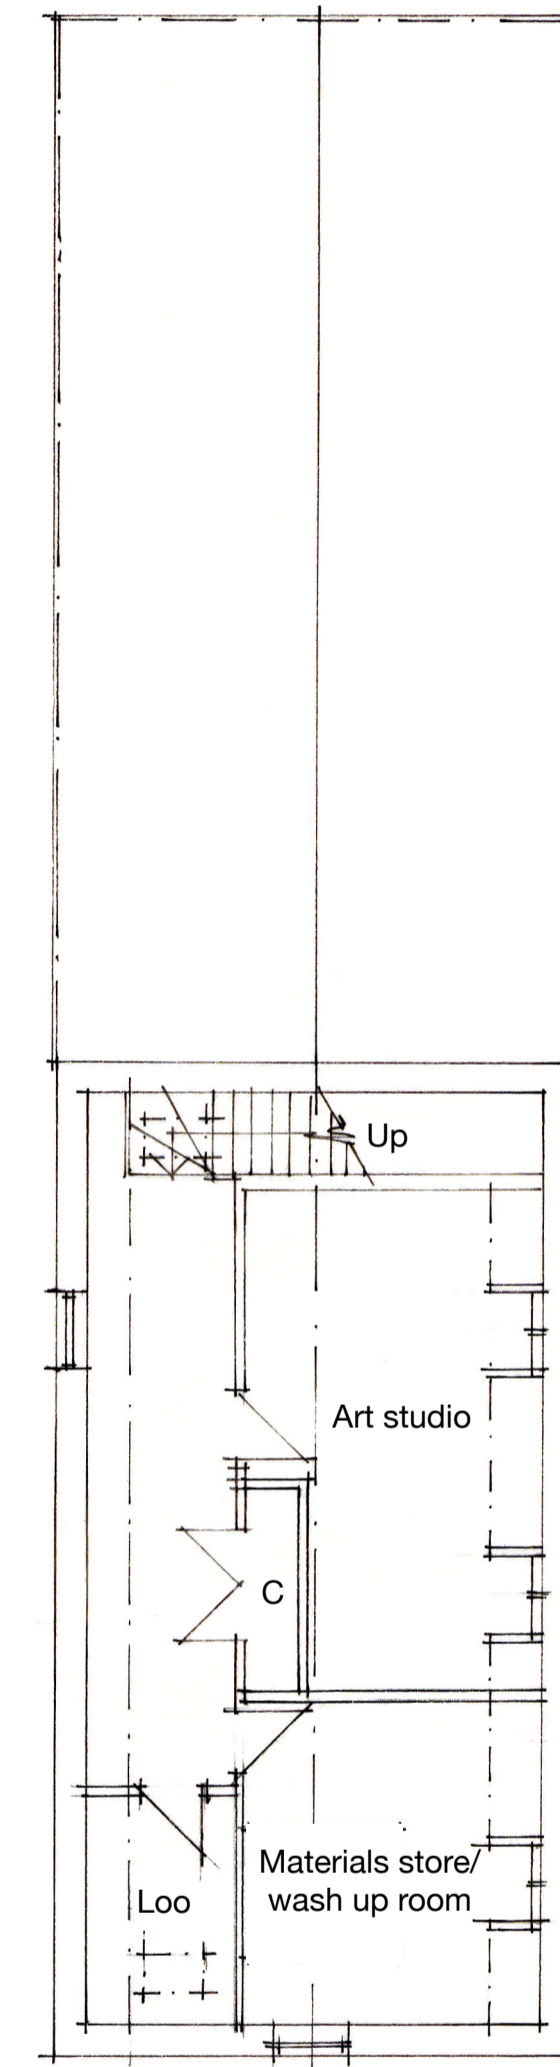
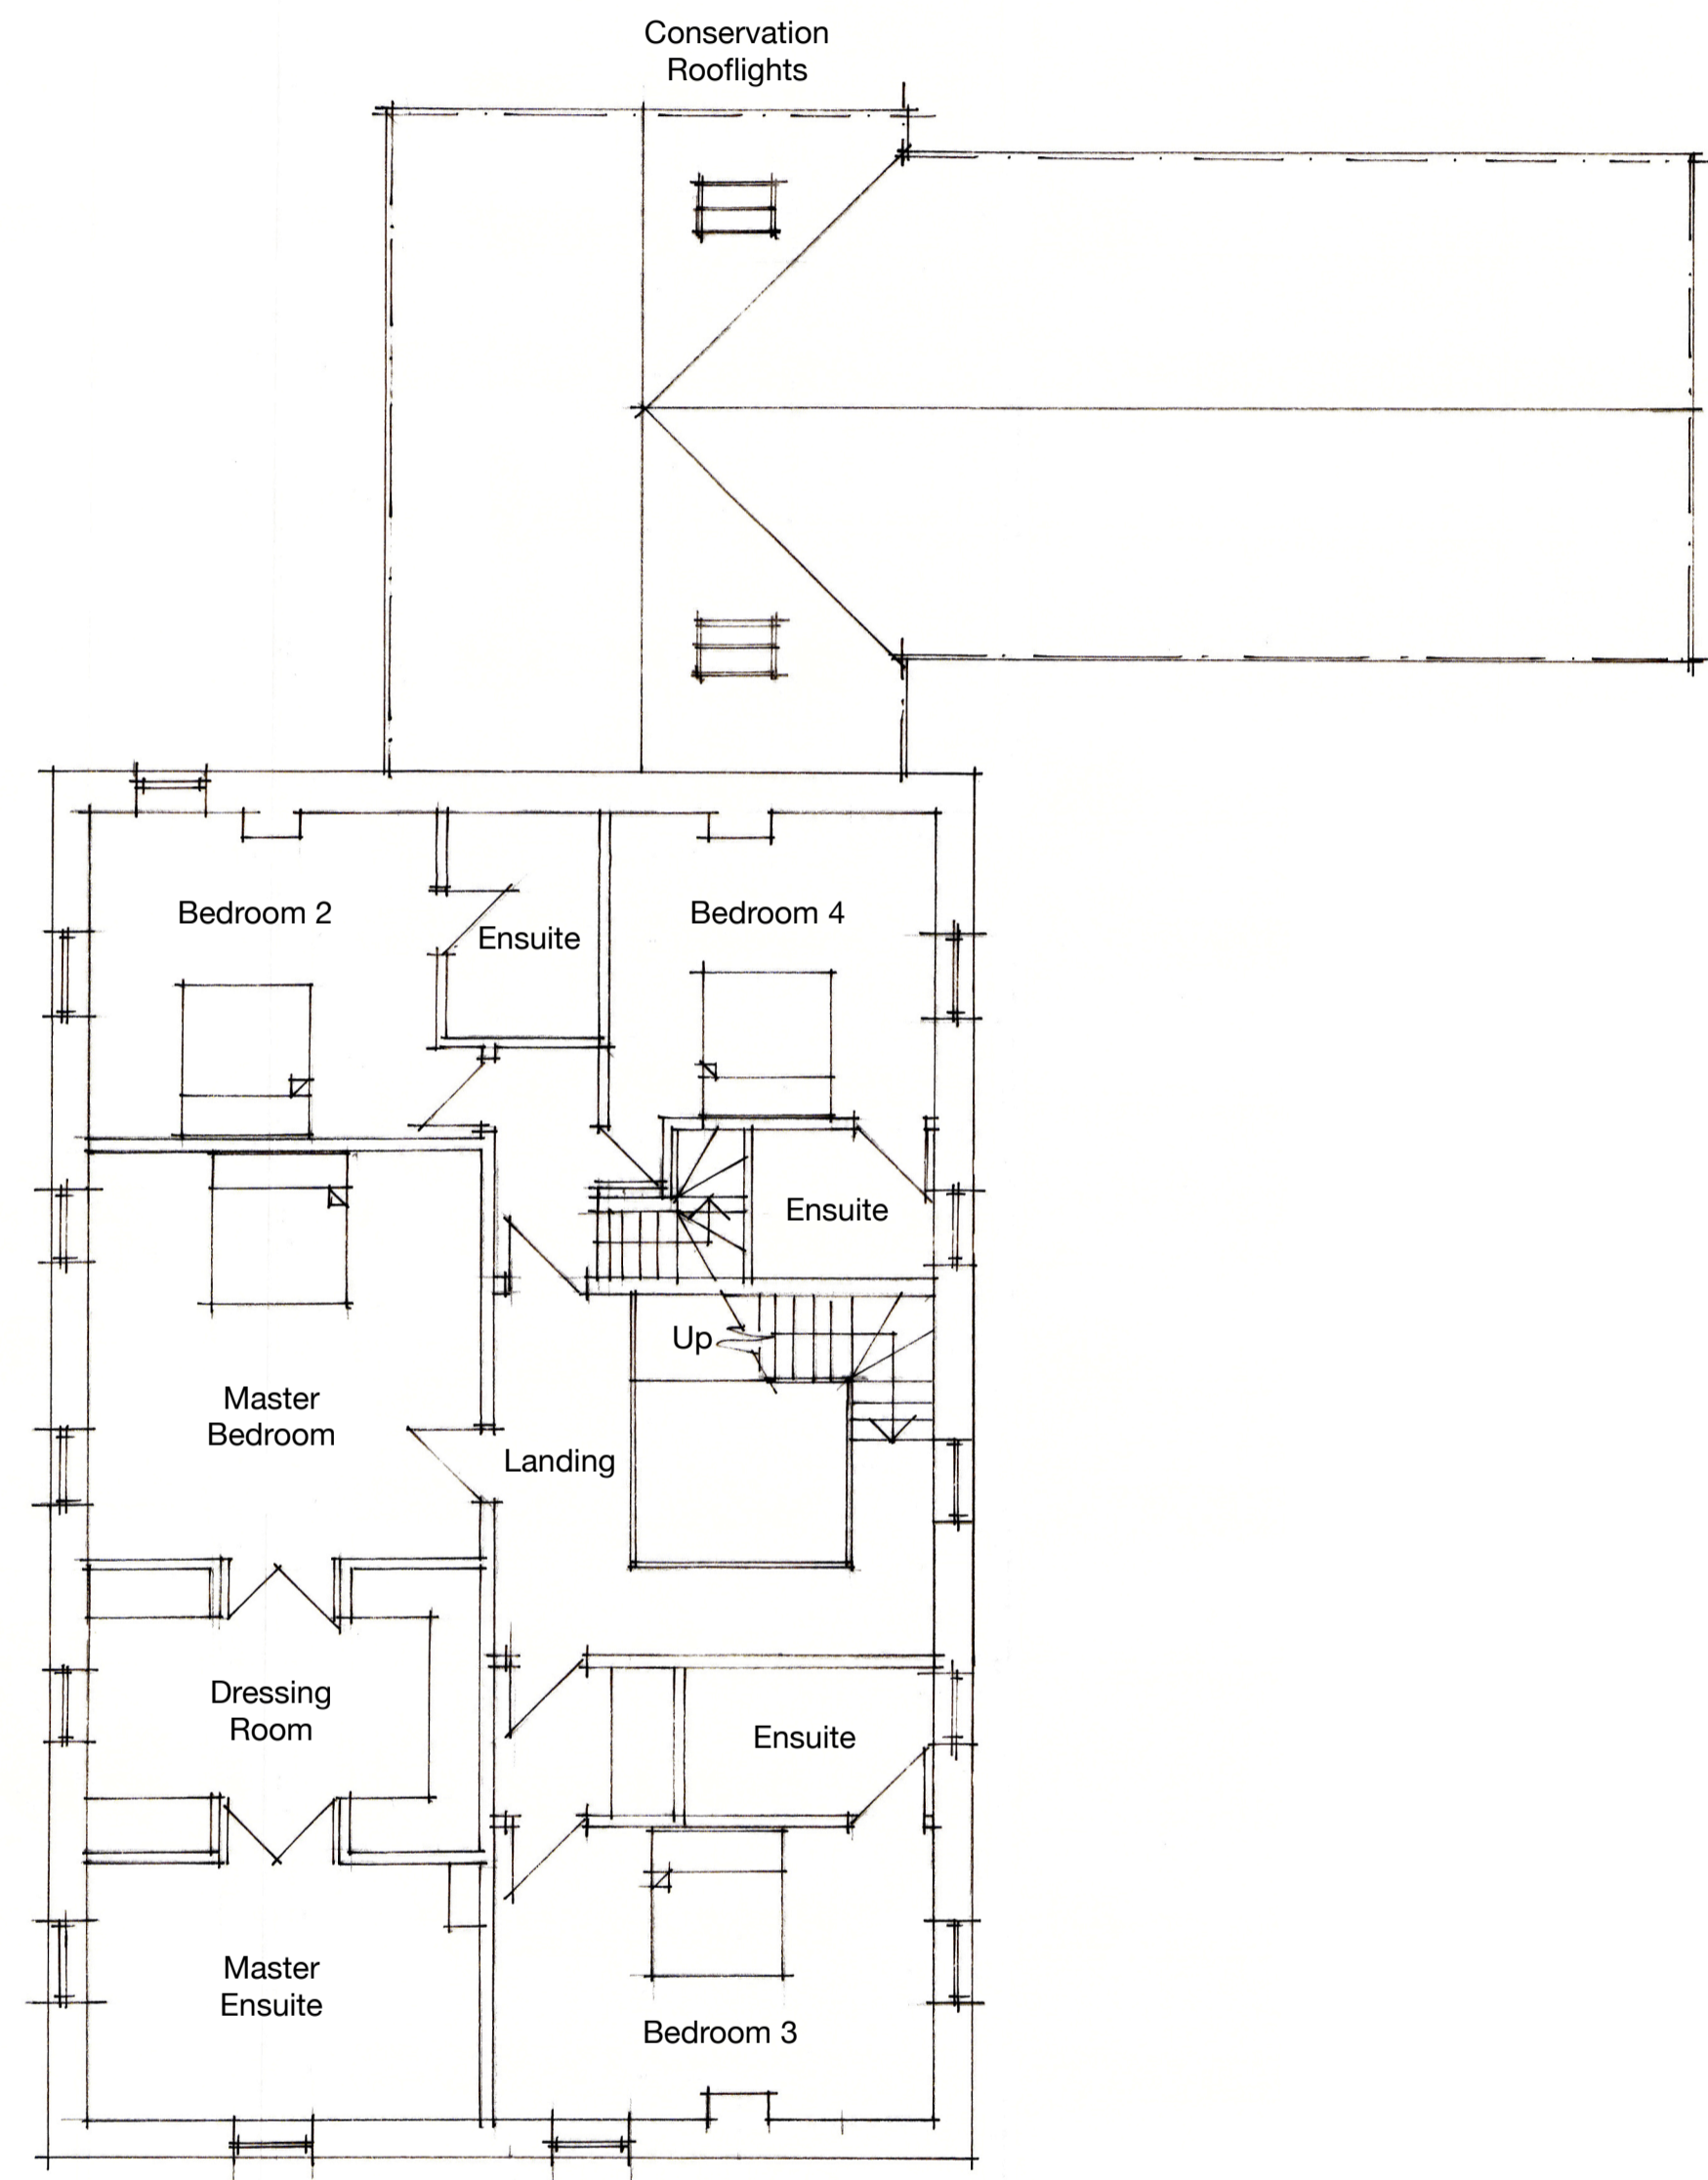


**General Notes:**

1. This drawing is to be read in conjunction with other consultants drawings
2. Check site conditions prior to commencement of work
3. Discrepancies must be reported directly to the Architect
4. Do not scale off drawing, use figured dimensions only
5. This drawing may be issued in colour, and may be a non-standard paper size

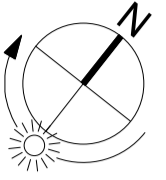

Rev	Date	Notes	Drawn
D	03.05.18	First floor plan amended	NG
C	12.04.18	Issued For Comment	NG
B	13.03.18	Issued For Comment	NG
A	05.03.18	Planning Issue	NG

Scale 1 : 100 @ A1

QA Serial Number 41971

**YIANGOU**  
YIANGOU ARCHITECTS

Dyer House, 3 Dyer Street  
Cirencester, Glouce, GL7 2PP  
+ 01296 888150  
e architecture@yiangou.com  
w www.yiangou.com

Client	Mr & Mrs. Besterman
Project Address	Muddle Barn Farm, Sibford Gower, Oxon, OX15 5RY
Project Description	Amended Planning Scheme
Drawing Title	Proposed First Floor Plan
Drawing No.	1759.162
Rev.	D