
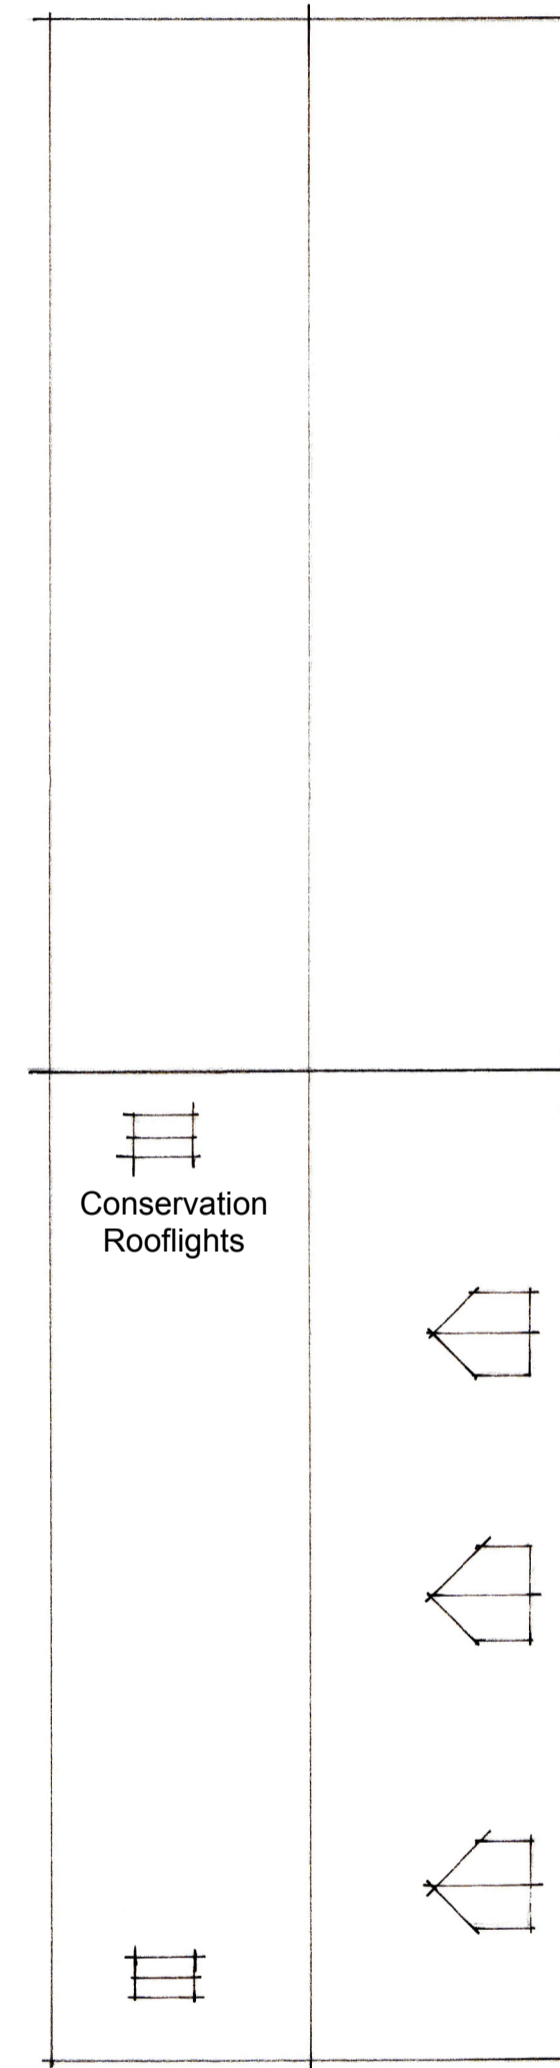
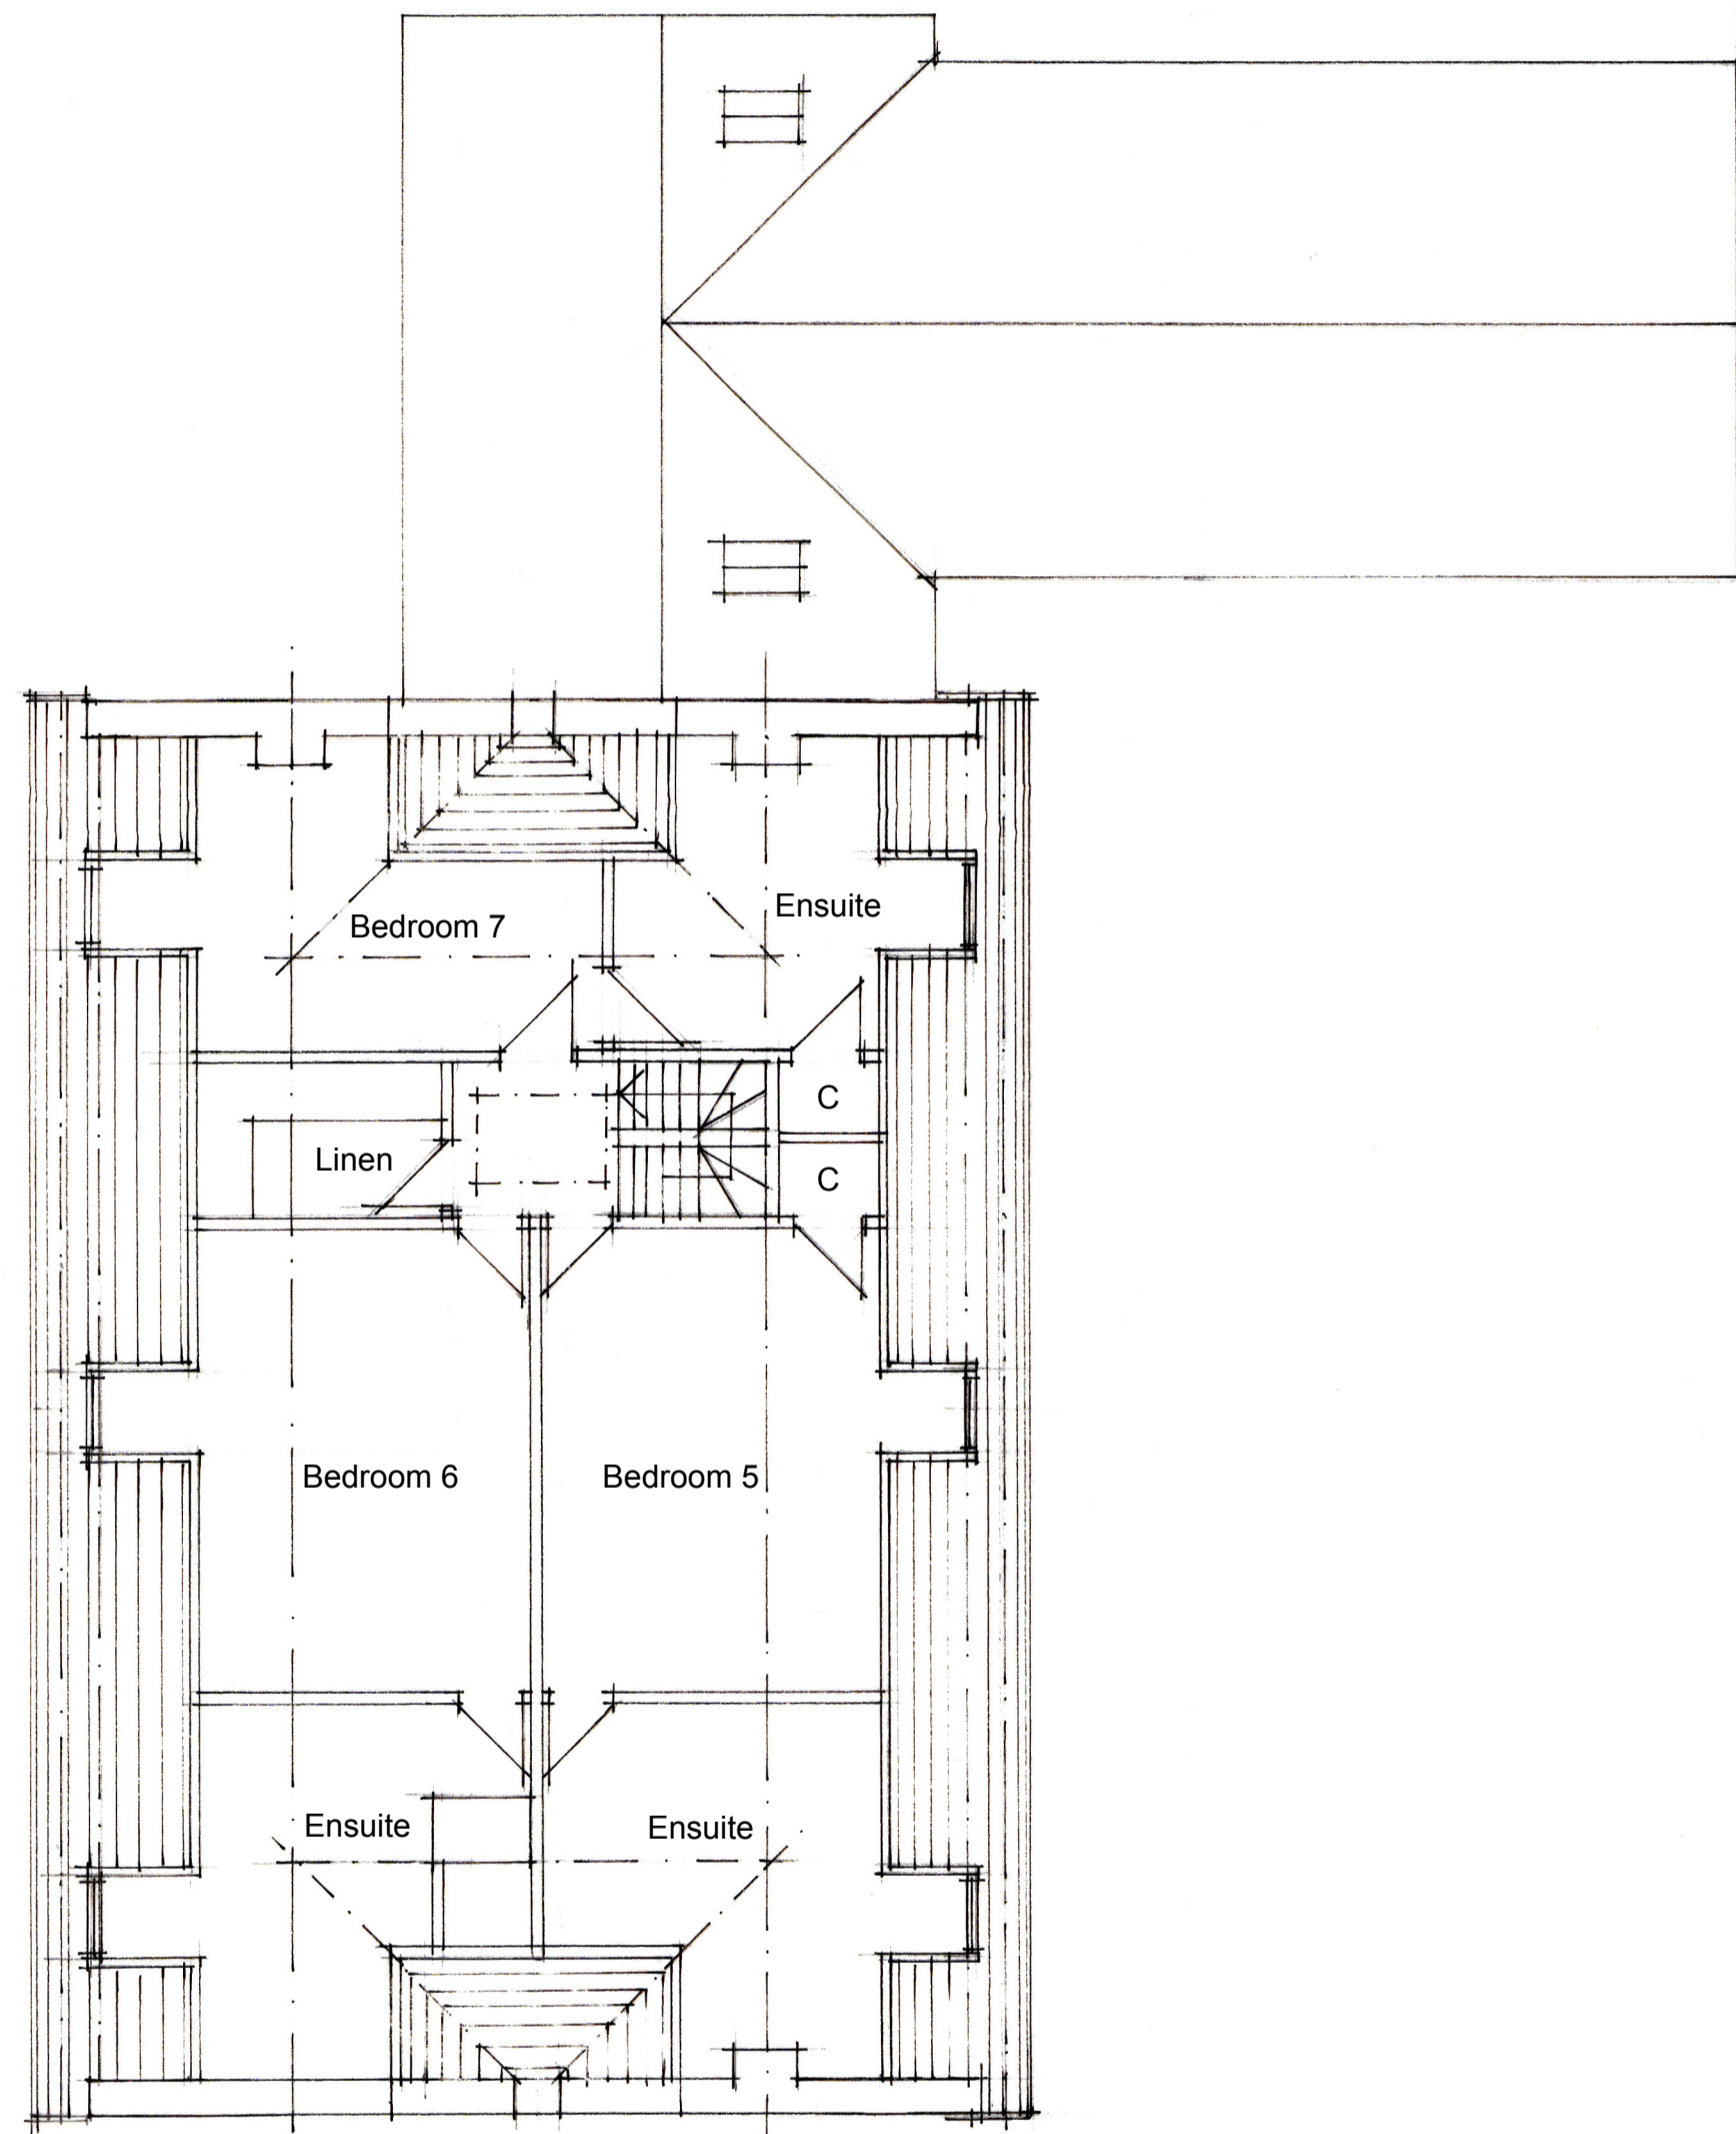


General Notes:

1. This drawing is to be read in conjunction with other consultants drawings
2. Check site conditions prior to commencement of work
3. Discrepancies must be reported directly to the Architect
4. Do not scale off drawing, use figured dimensions only
5. This drawing may be issued in colour, and may be a non-standard paper size

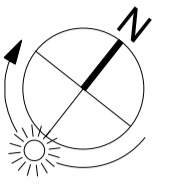

Rev	Date	Notes	Drawn
B	13.03.18	Issued For Comment	NQ
A	05.03.18	Planning Issue	NQ

Scale 1 : 100 @ A1

QA Serial Number 41009

YIANGOU
YIANGOU ARCHITECTS

Dyer House, 3 Dyer Street
Gloucester, Glouce, GL1 2PP
+ 01268 888150
e architecture@yangou.com
w www.yangou.com

Client	Mr & Mrs. Besterman
Project Address	Muddle Barn Farm, Sibford Gower, Oxon, OX15 5RY
Project Description	Amended Planning Scheme
Drawing Title	Proposed Attic Floor Plan
Drawing No.	1759.163
Rev.	B