
 


Proposed Local Area of Play (LAP) of 100m² with buffer of 300m². Totalling 400m².

Key

- Application boundary line
- 10 House number
- 10 Parking allocation
- Location of existing trees to be retained.
- X Location of proposed trees

Please refer to Civil Engineer and Landscape Architect drawings for details.

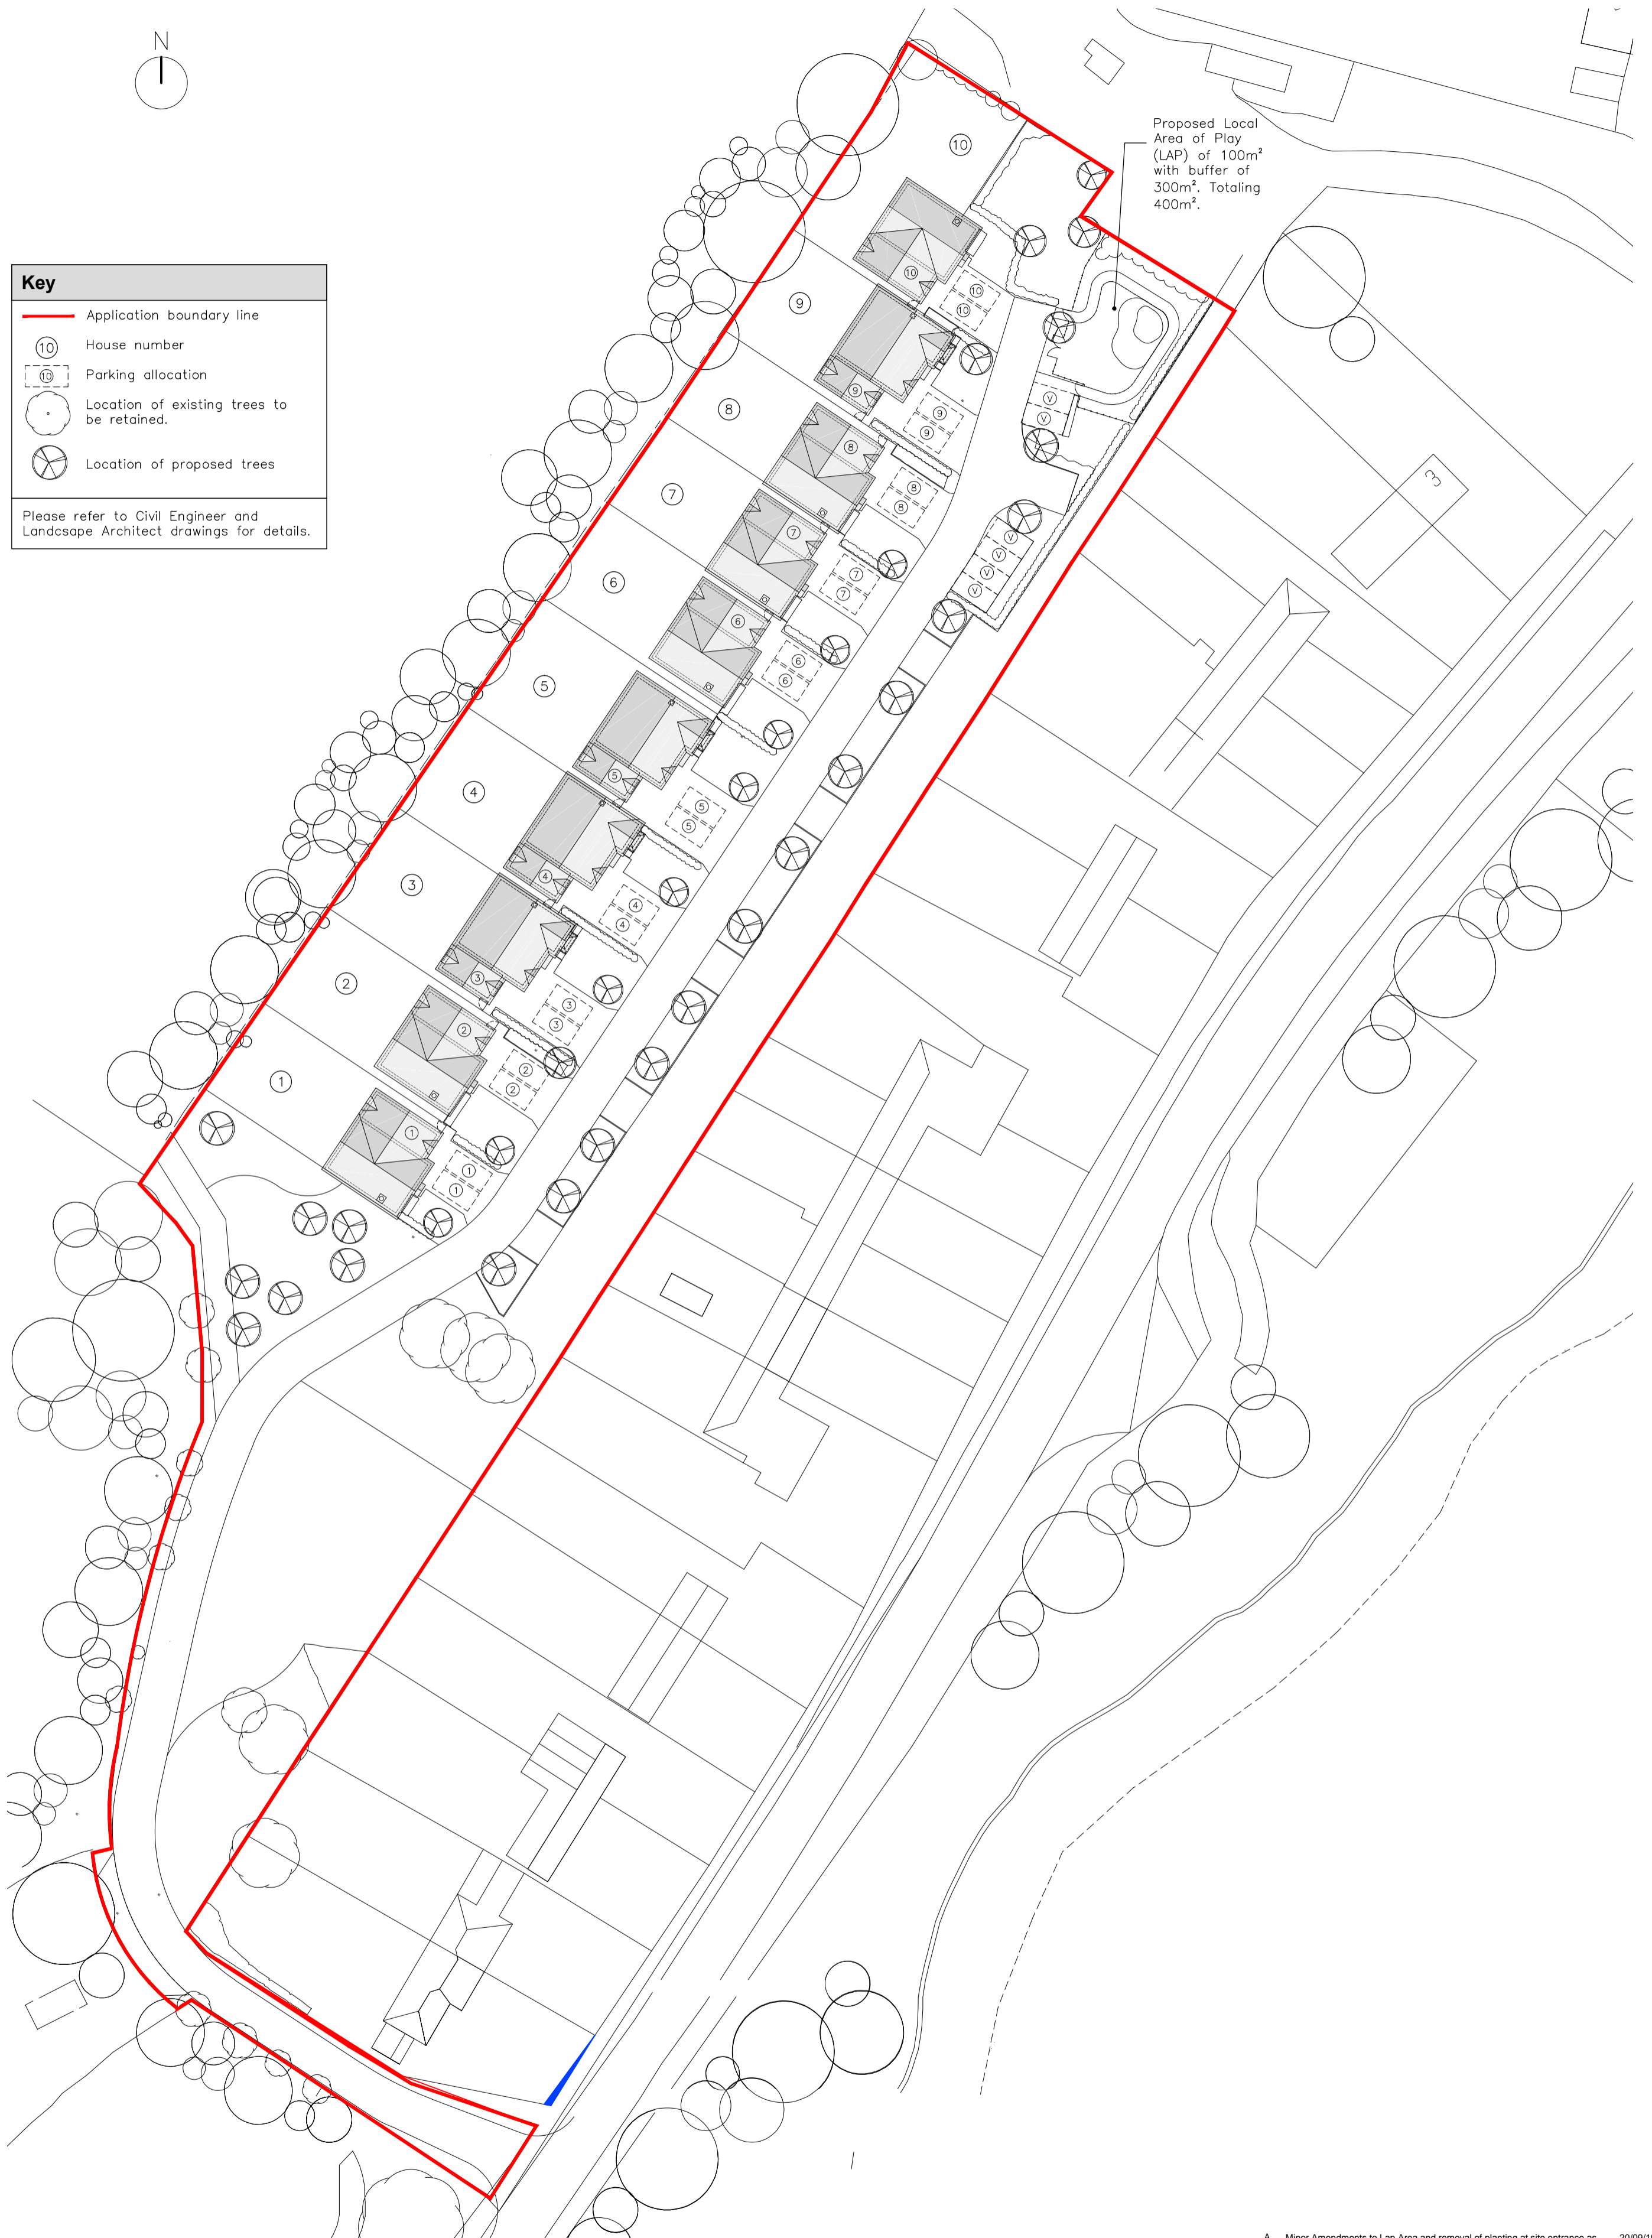

13 ARM & SWORD LANE
OLD HATFIELD HERTS AL9 5EH
T 01767 270 077 W www.ashbydesign.co.uk

A Minor Amendments to Lap Area and removal of planting at site entrance as per Landscape Architects revisions 20/09/19 LS

Project
Bunkers Hill,
Oxon
Title
Proposed Site Plan
Scale
1:500 @ A2
Date
March '19
Drawn
CP
Checked
SRH

Drawing No.
392/19/PL1001
Revision
A