



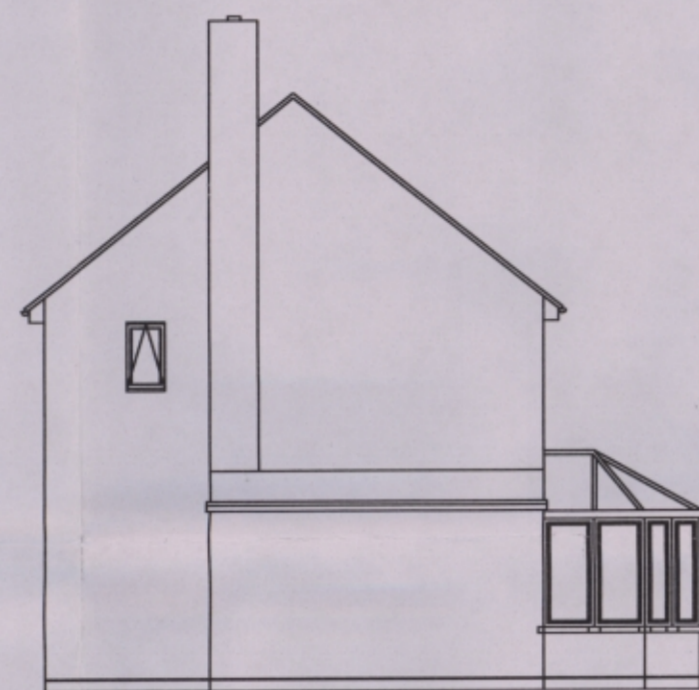


EXISTING NORTH ELEVATION
Scale 1 : 100

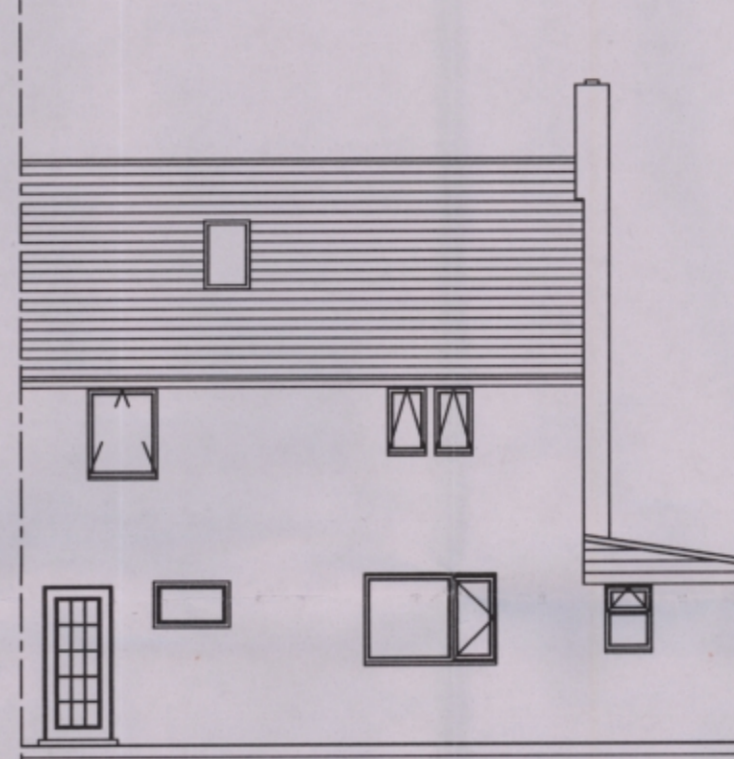

EXISTING WEST ELEVATION



PROPOSED NORTH ELEVATION

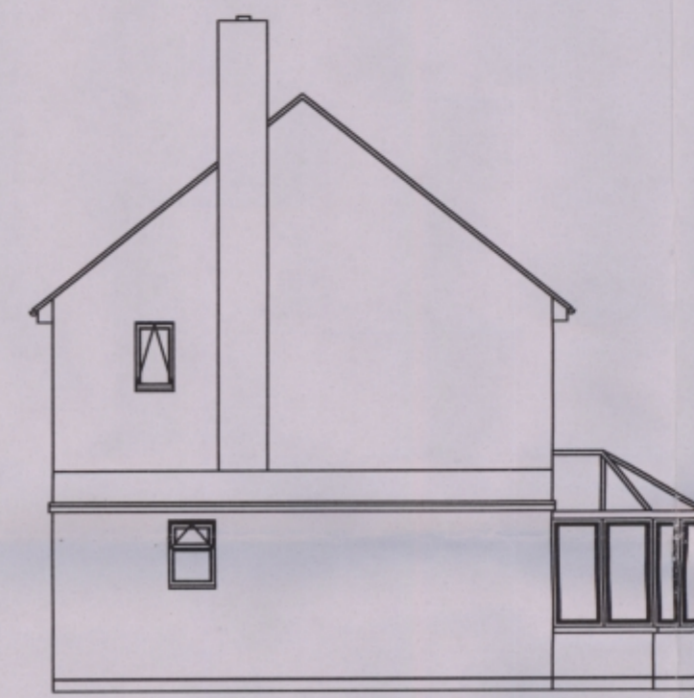


PROPOSED WEST ELEVATION




Location plan scale 1 : 1250



Site plan scale 1 : 500

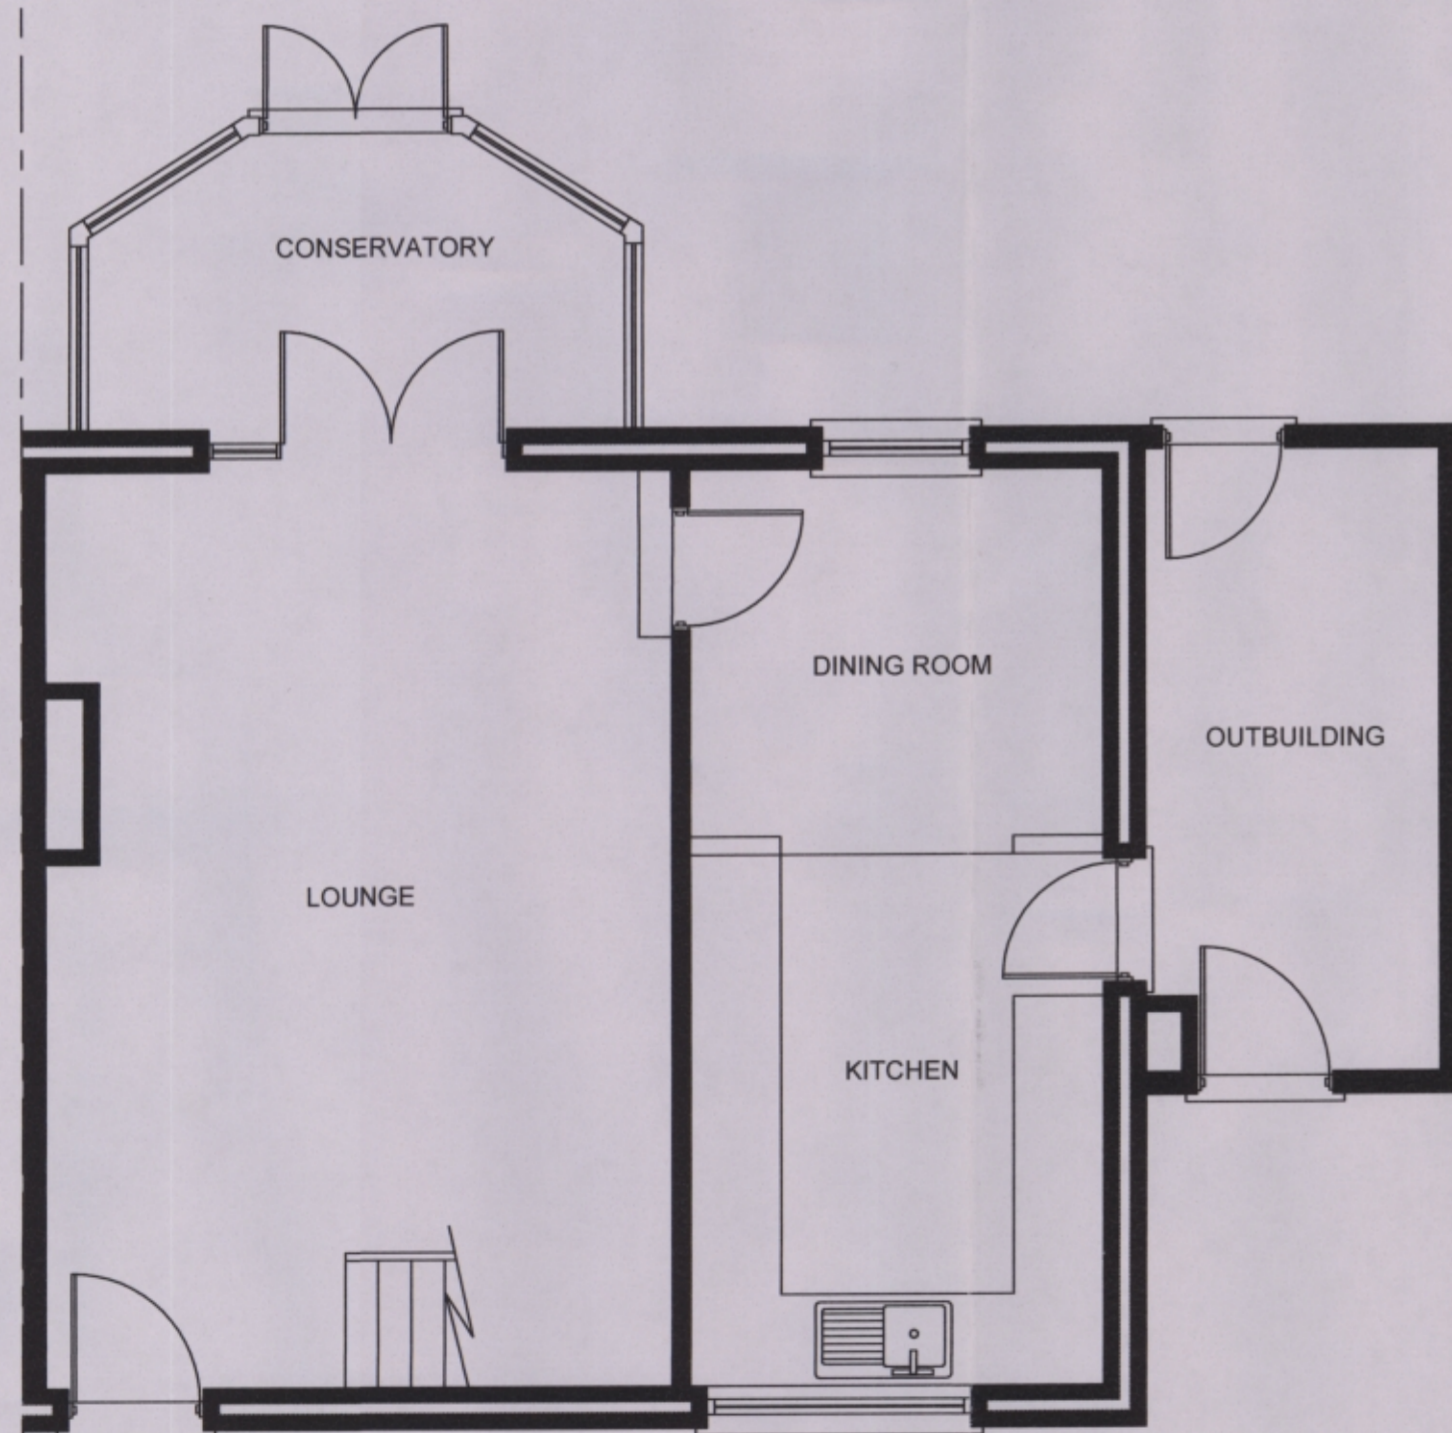

EXISTING G/F

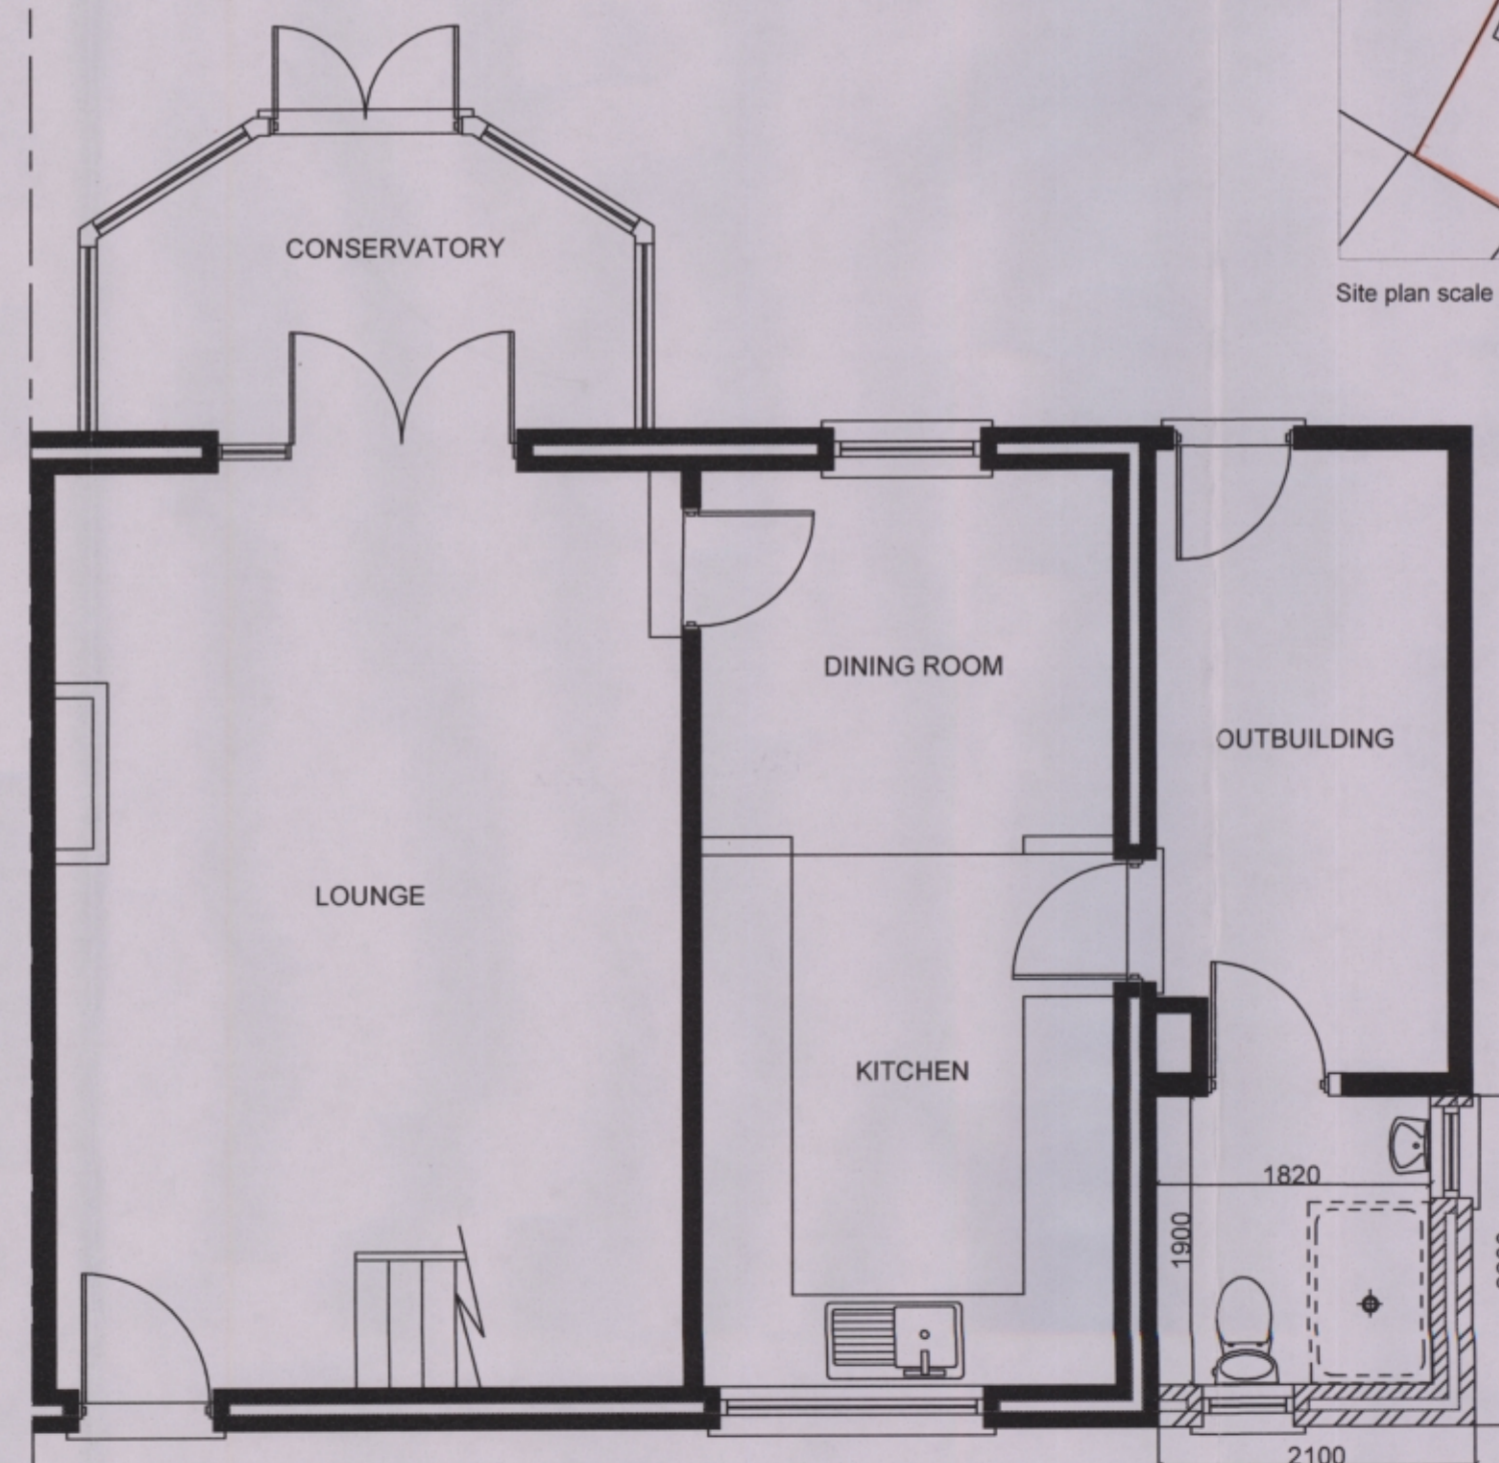

PROPOSED G/F

IF IN DOUBT - ASK

IT IS THE CONTRACTOR'S RESPONSIBILITY TO ASCERTAIN THE LOCATION OF ALL SERVICES PRIOR TO THE COMMENCEMENT OF WORKS.
NO LIABILITY IS ACCEPTED FOR ANY ERRORS OR OMISSIONS FROM THE DRAWINGS WHETHER DUE TO NEGLIGENCE OR OTHERWISE.
THIS SHALL NOT AFFECT LIABILITY FOR DEATH OR PERSONAL INJURY RESULTING FROM NEGLIGENCE.

rev	description	by	date

project title

G/F extension to provide level access toilet and bathing facilities

drawing title

13 Manzell Road
Caversfield
Bicester
OX27 8US

Scale : 1 : 50 or as indicated

Drawn by : TR

Date : July 2019

Date of issue :

Drg. Number

BWC2019/TR/13MRC