

■ Cycle shelter location

02 SITE PLAN
1018 KEY

| | | | |
|-----|---|------|----------|
| Rev | Description | Chkd | Date |
| C | Unit 1B cycle shelters adjusted | CG | 22.07.19 |
| B | Cycle shelters location on Unit 1A updated | CG | 30.11.18 |
| A | 1 additional cycle shelter added for each unit. | CG | 15.05.18 |

Peer House
8 -14 Verulam Street
London WC1X 8LZ
tel +44(0)20 7400 2120
enquiries@cornisharchitects.com
www.cornisharchitects.com

cornisharchitects

Project
**LINK 9 - SKIMMINGDISH LANE
BICESTER
PLOT 1**



Drg Title
CYCLE SHELTER DETAILS

Status
PLANNING

0 1 m

Scale 1:20 @ A1 Date 29/03/2018

Drg No 17007 / TP / 1018 Rev C

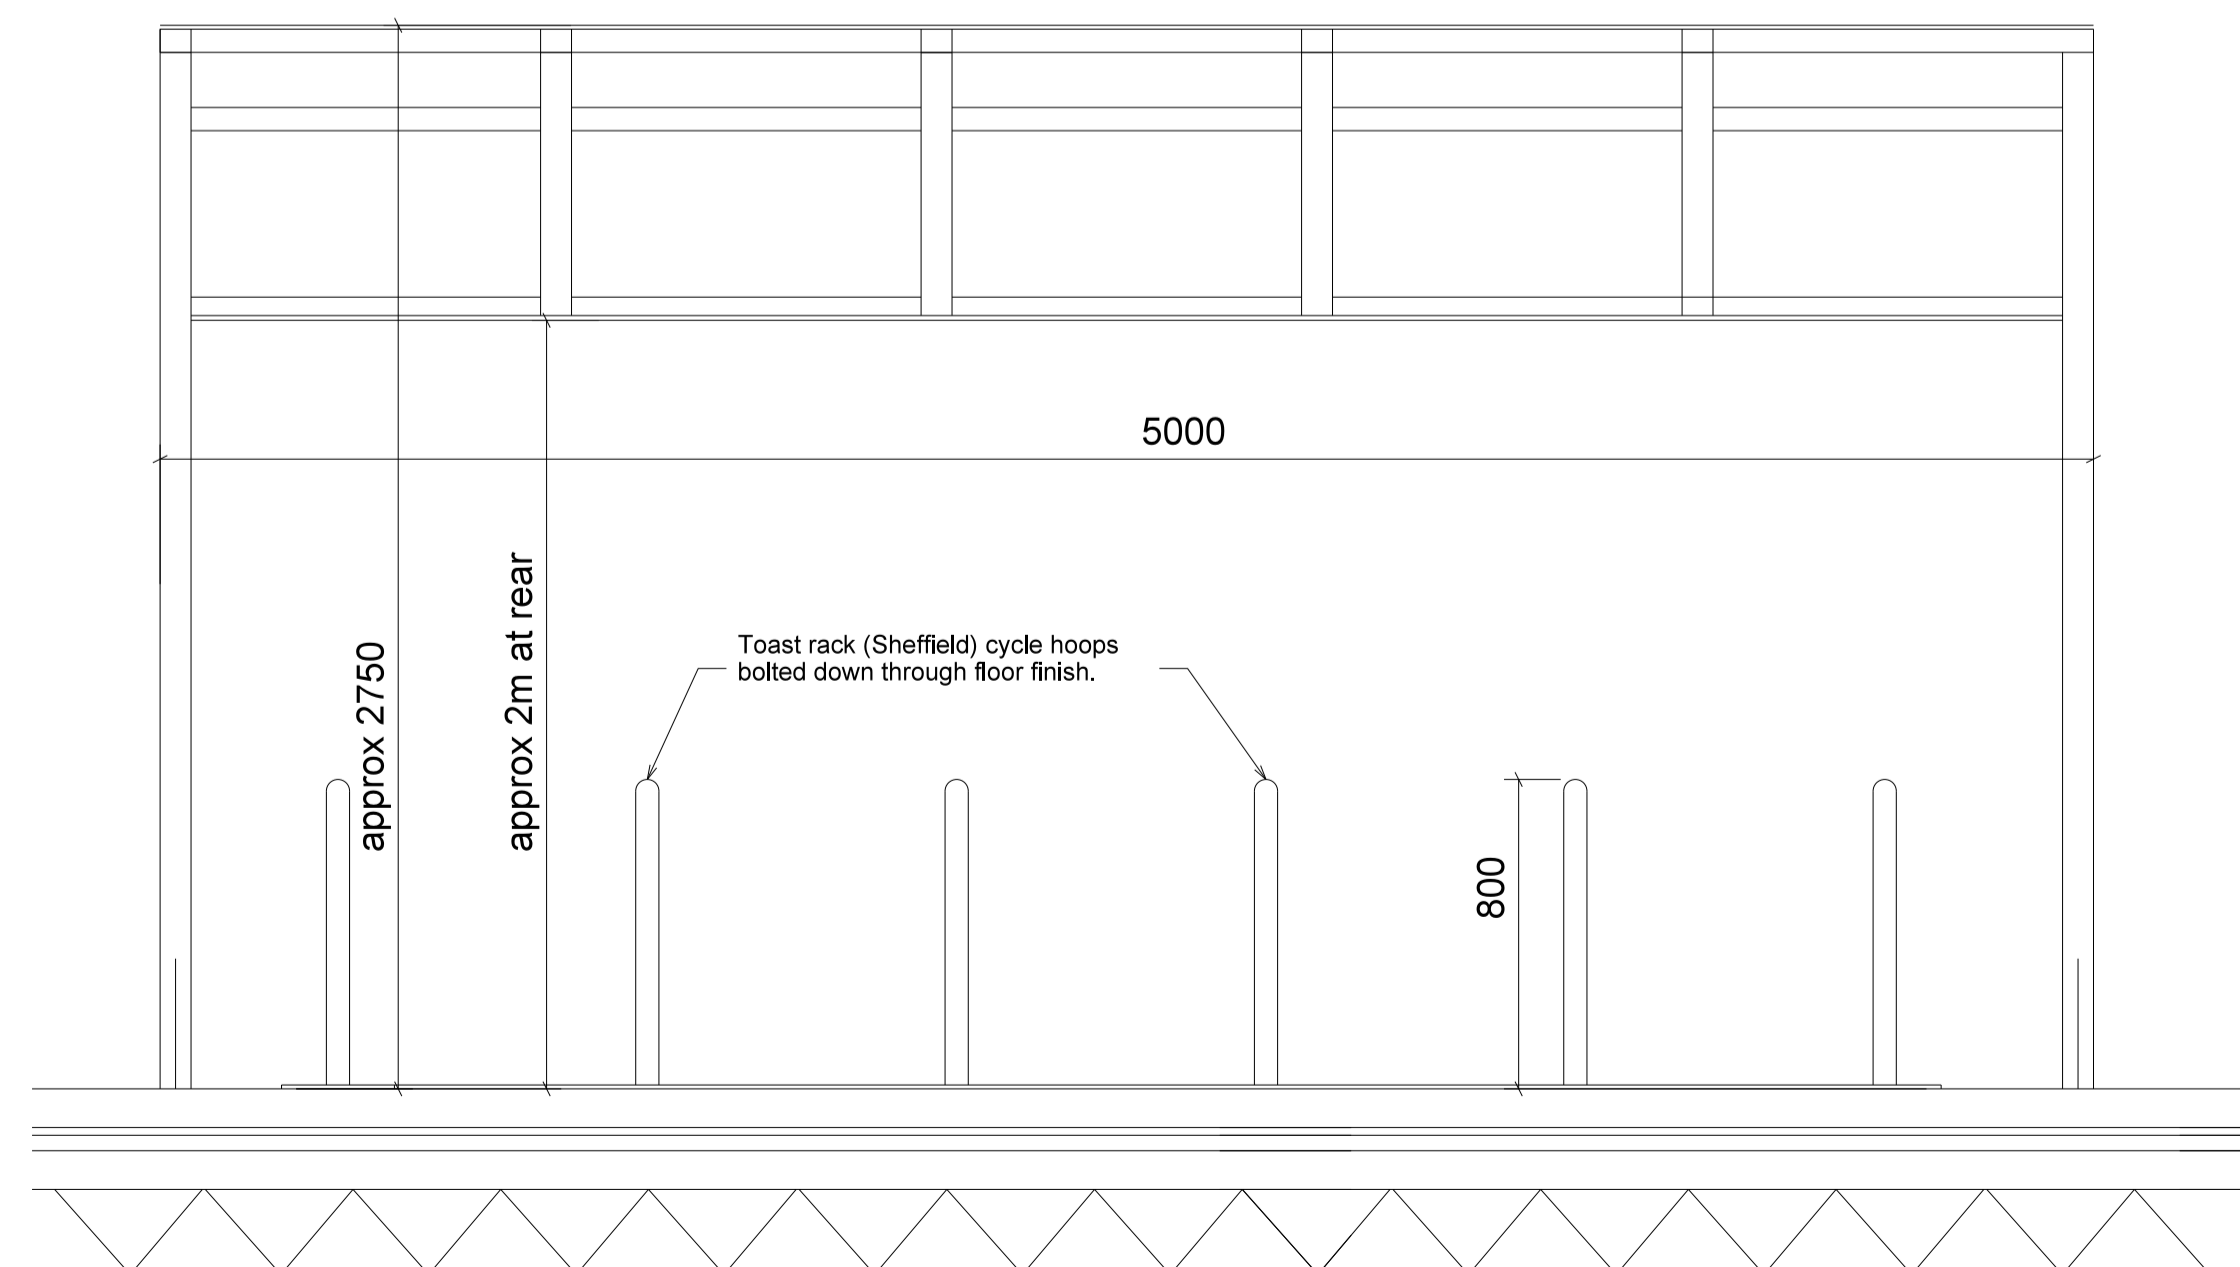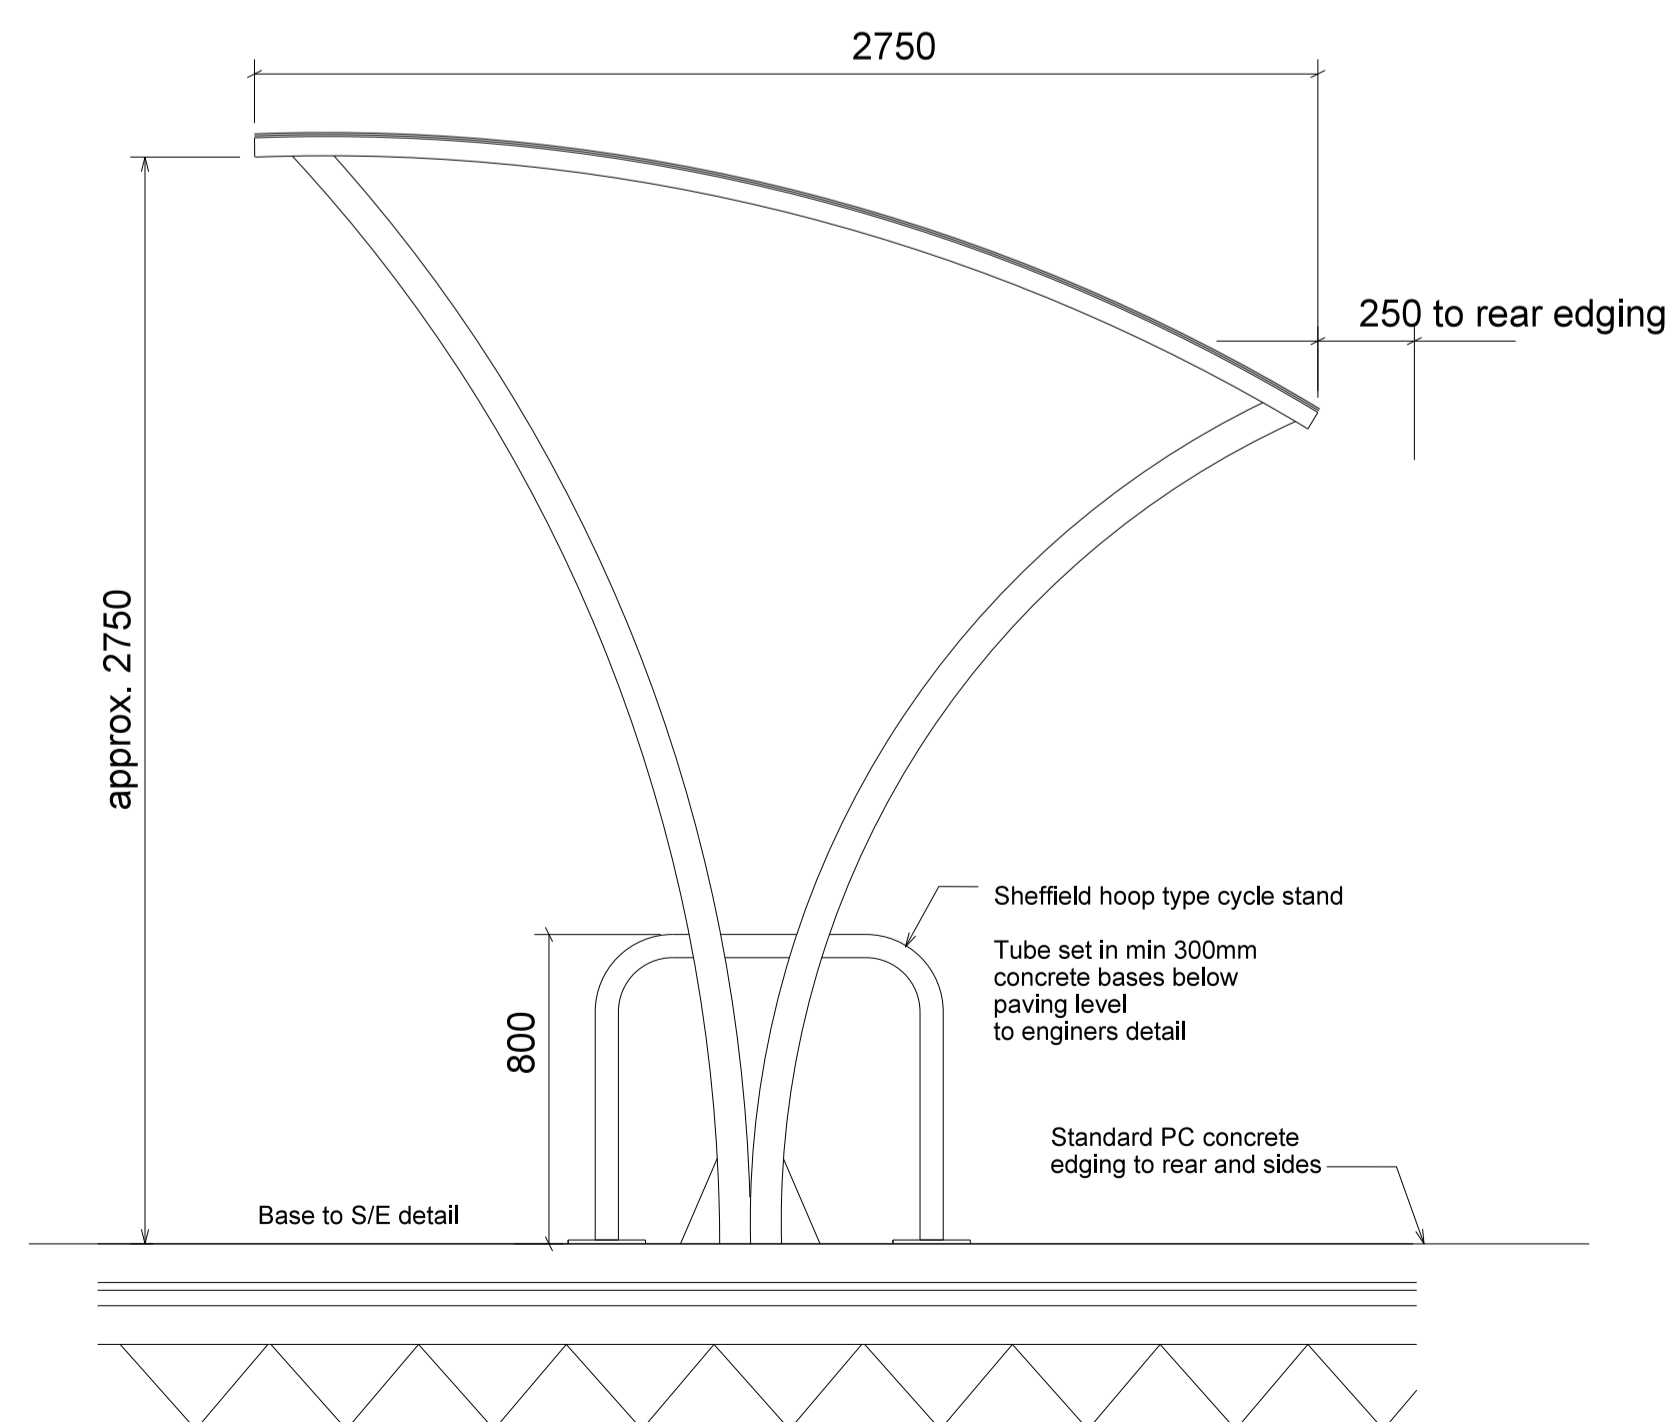

01 PROPOSED CYCLE SHELTER TO ACCOMODATE 12No. CYCLES
1018 Broxap Apollo - Colour Ral 7016 (Anthracite Grey)