


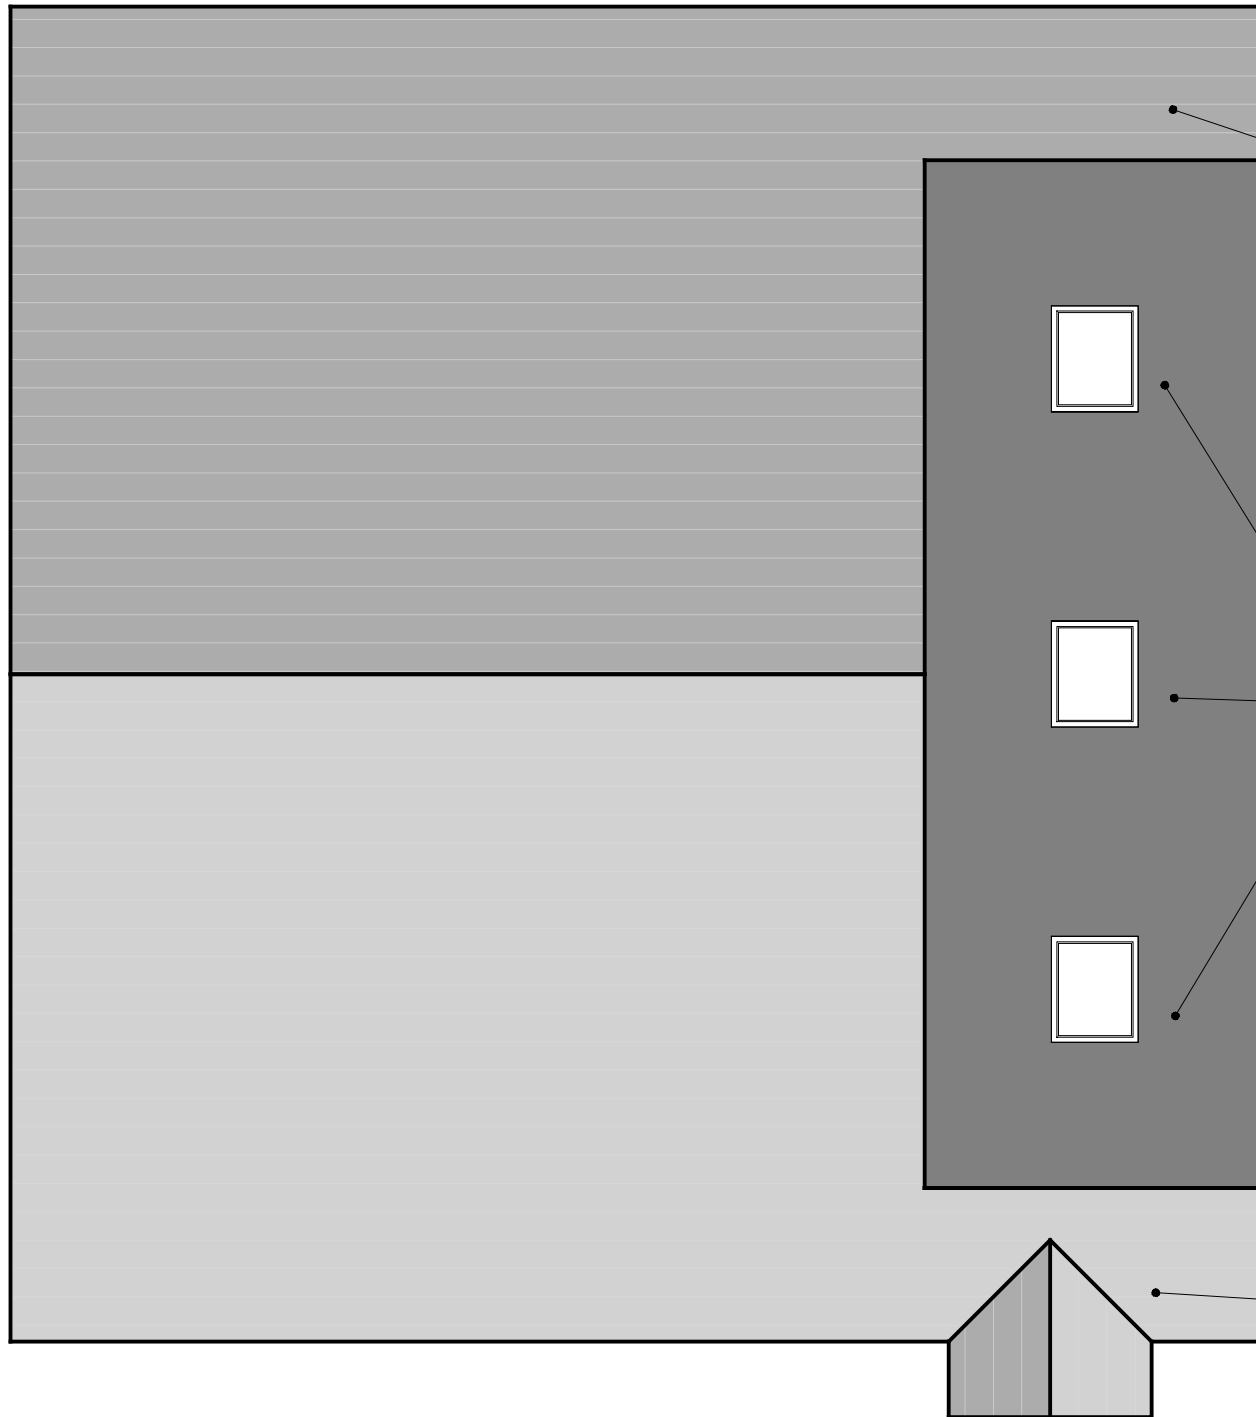

mono pitch
roof to back

3 off - flat glazed rooflights

mono pitch
roof to front



Scale 1:50



003 roof plan

1:50