
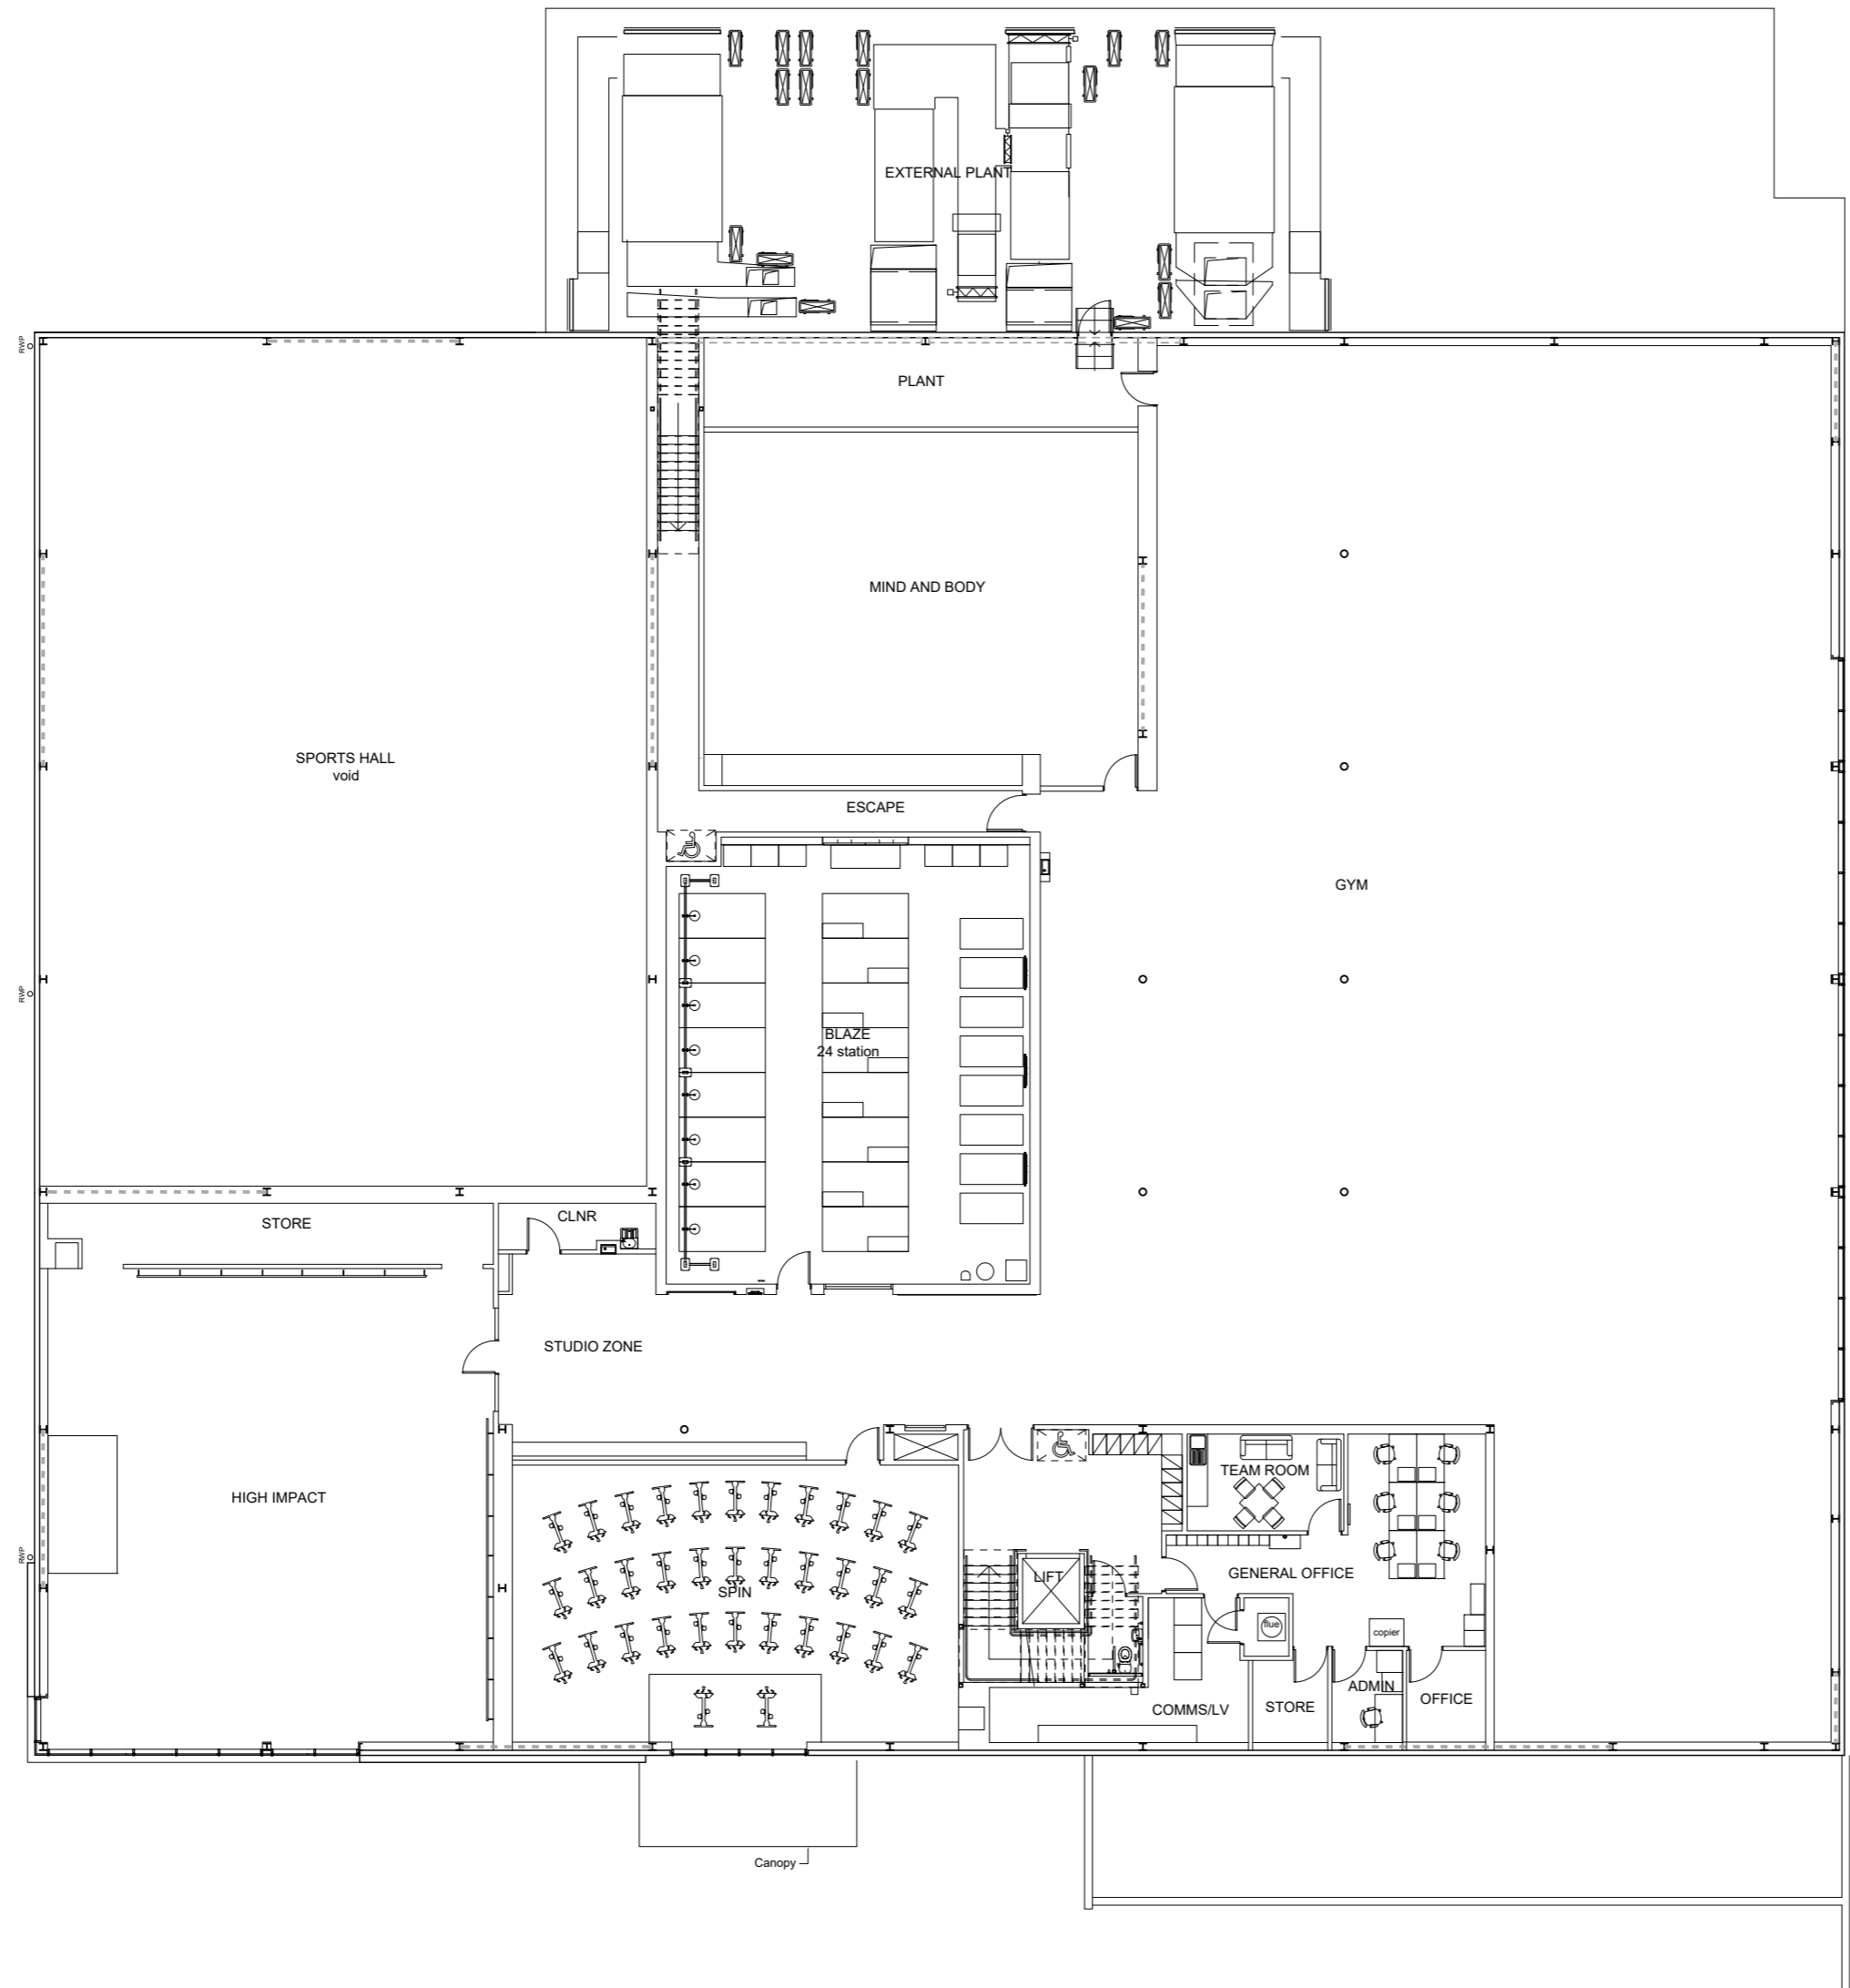
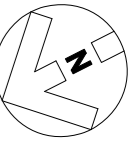


NOTES:

 

REVISION: P01 BY: AJ CHECKED: CM DATE: 30/01/2020
 Entrance canopy amended
 REVISION: * BY: AJ CHECKED: CM DATE: 07/06/2019
 Planning Issue

PLANNING

PLOT DATE:



CLIENT:

CATALYST BICESTER

PROJECT:

PROPOSED FIRST FLOOR PLAN

DRAWING: SCALE: DATE:
 DRAWN BY: ARB 1:200 @ A2 MAY 2019

Hadfield Cawkwell Davidson

Broomgrove Lodge, 13 Broomgrove Rd, Sheffield, S10 2LZ T 0114 266 8181 www.hcd.co.uk

Architecture | Engineering | Interior Design | Masterplanning | Urban Design

JOB NO: 2018-260 | DRAWING NO: A-PL-04-011 | REV: P01

S:\Architecture\2018-260\Drawings\DR - Plotsheets\Planning\Xbind\A-PL-04-011xP01_Proposed First GA Plan.dwg | © HCD