

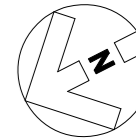


NOTES:

 

**MATERIALS KEY:**

- ⓐ Polyester powder coated aluminium eaves flashing/verge flashing/parapet capping detail
- ⓑ Standing seam aluminium roof
- ⓒ Single ply roofing membrane

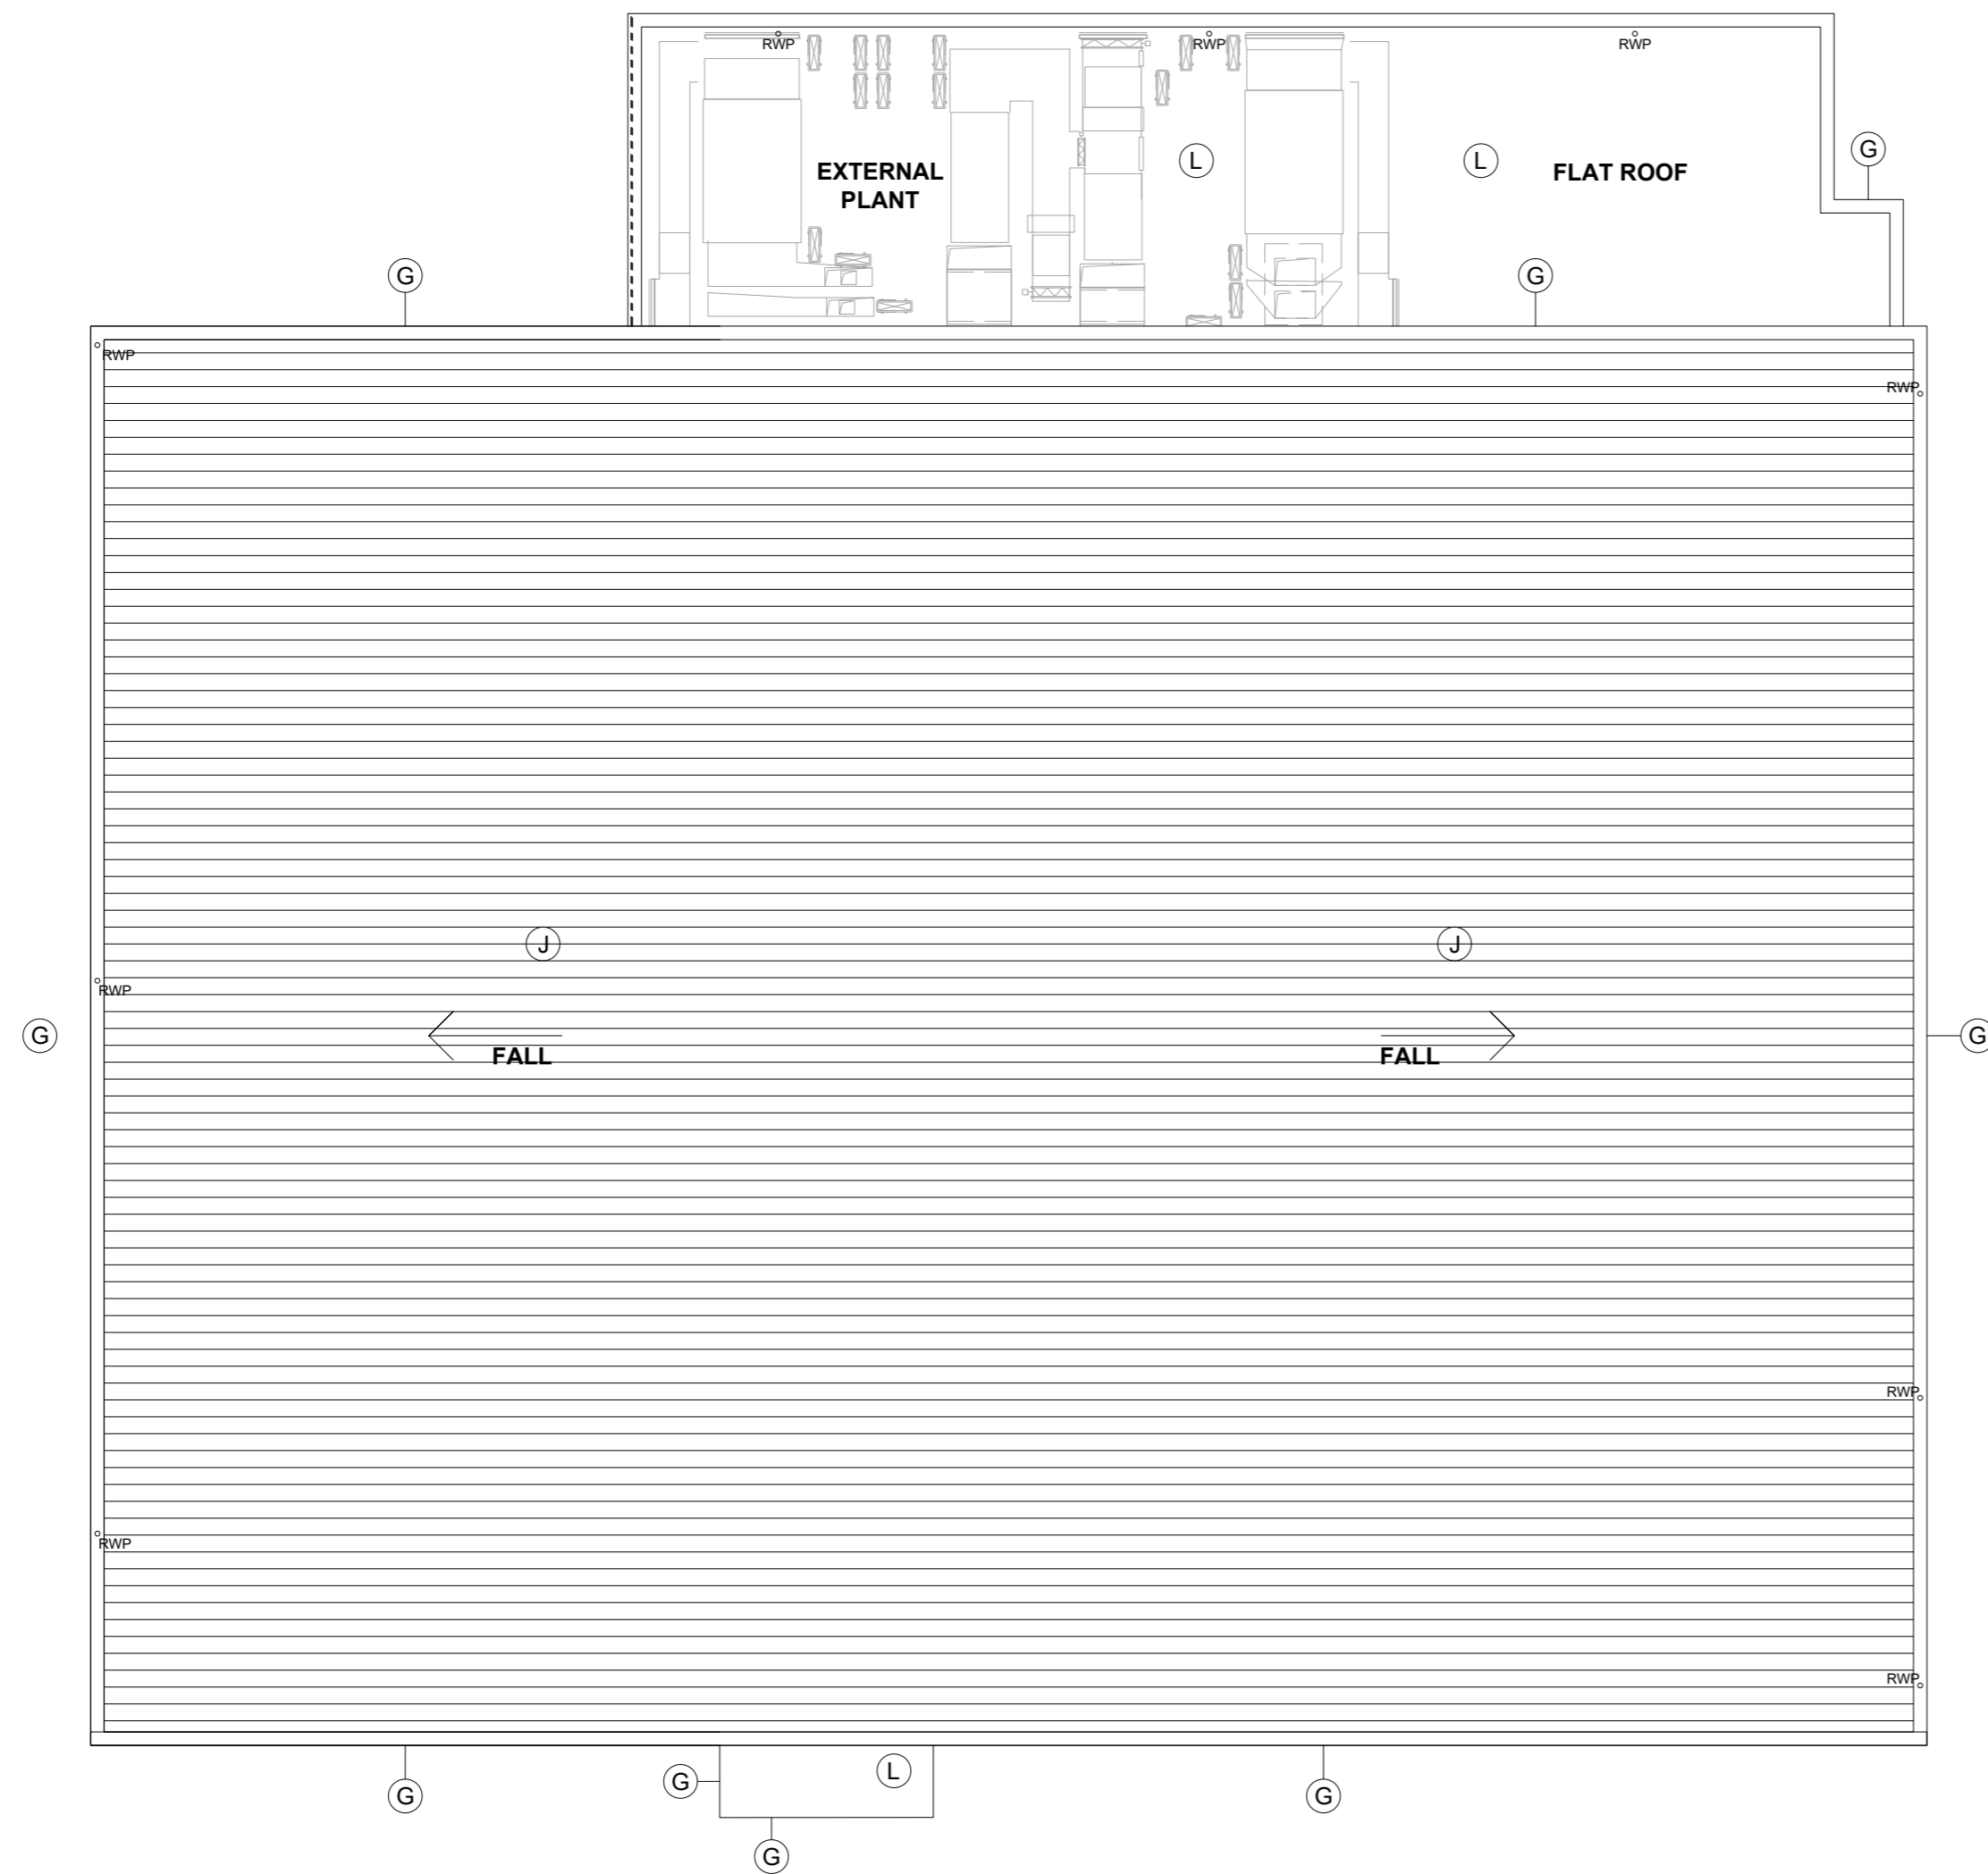

REVISION: P01	BY: AJ	CHECKED: CM	DATE: 30/01/2020
Canopy amended			
REVISION: *	BY: AJ	CHECKED: CM	DATE: 07/06/2019
Planning Issue			

# PLANNING

PLOT DATE:



CLIENT:

**CATALYST BICESTER**

PROJECT:

## PROPOSED ROOF PLAN

DRAWING:	SCALE:	DATE:
DRAWN BY:	1:200 @ A2	MAY 2019
ARB		



Broomgrove Lodge, 13 Broomgrove Rd, Sheffield, S10 2LZ T 0114 266 8181 www.hcd.co.uk

Architecture | Engineering | Interior Design | Masterplanning | Urban Design

JOB NO:	DRAWING NO:	REV:
2018-260	A-PL-04-012	P01