




PROPOSED SOUTH FACING ELEVATION

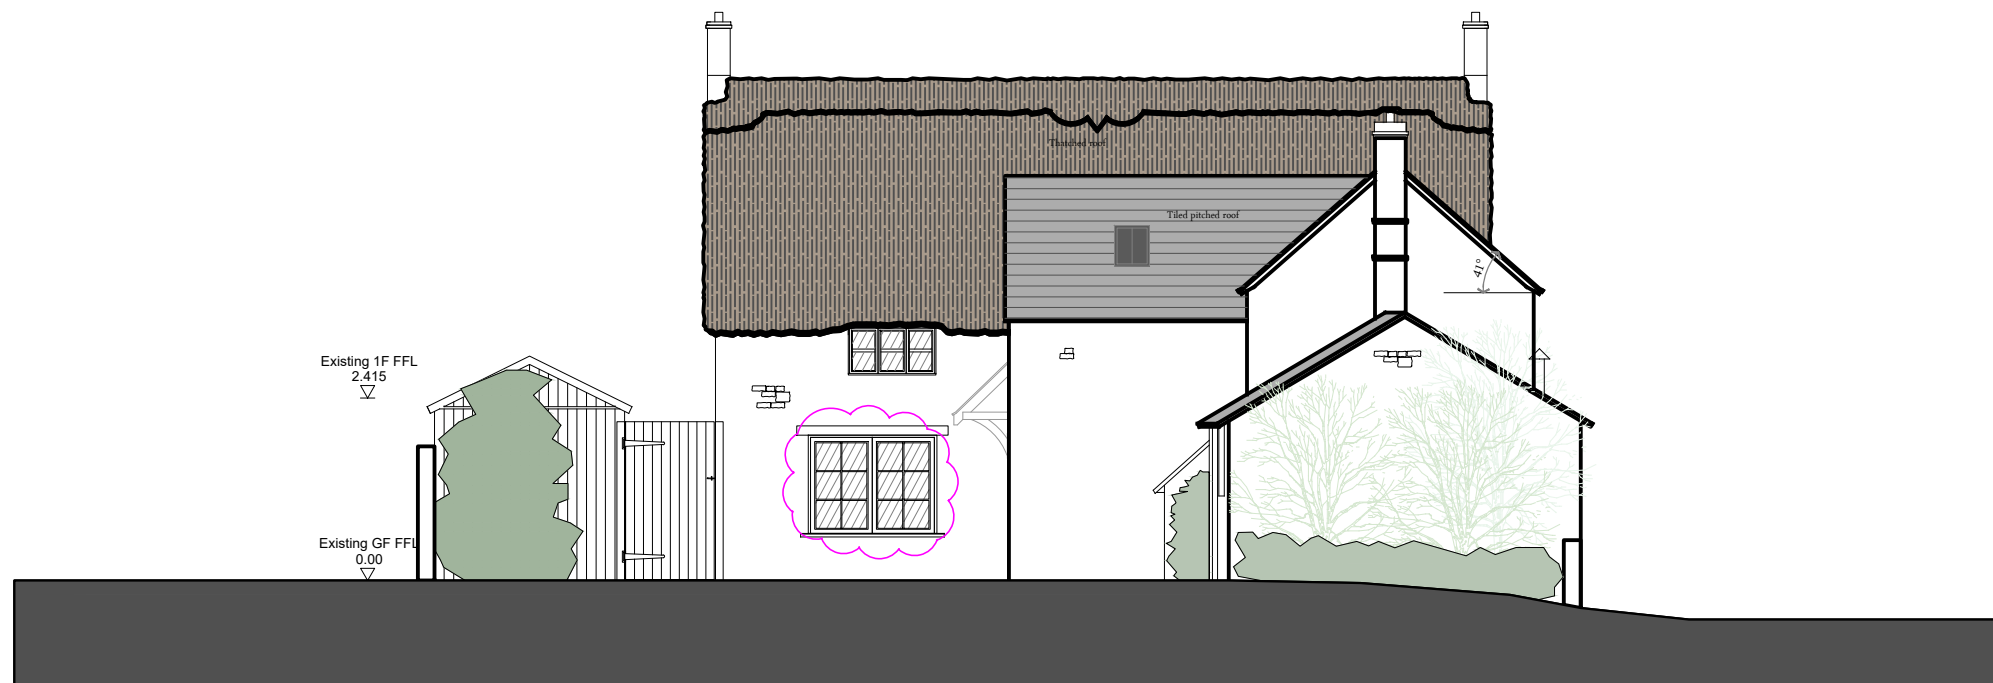

PROPOSED NORTH FACING ELEVATION

 

 OSBORN INTERIORS	Revision A For Planning B Further to Planning Meeting C Notes on glazing added	Date 31/07/19 15/10/19 14/11/19	DISCLAIMER: No dimensions to be scaled from this drawing. All dimensions to be verified on site prior to commencement of work & all discrepancies notified. All dimensions are in millimetres, unless noted otherwise. All drawings are copyright Osborn Interiors and may not be copied, altered or reproduced without written consent.	Project: The Old Post Office, Sibford Ferris, Oxfordshire, OX15 Drawing Title: Proposed North and South Elevations	Scale: 1:100 @ A3 Number: 200_Rev.C