


**SITE PLAN**  
(Scale 1:200)

**Bodicote**



**LOCATION PLAN**  
(Scale 1:1250)

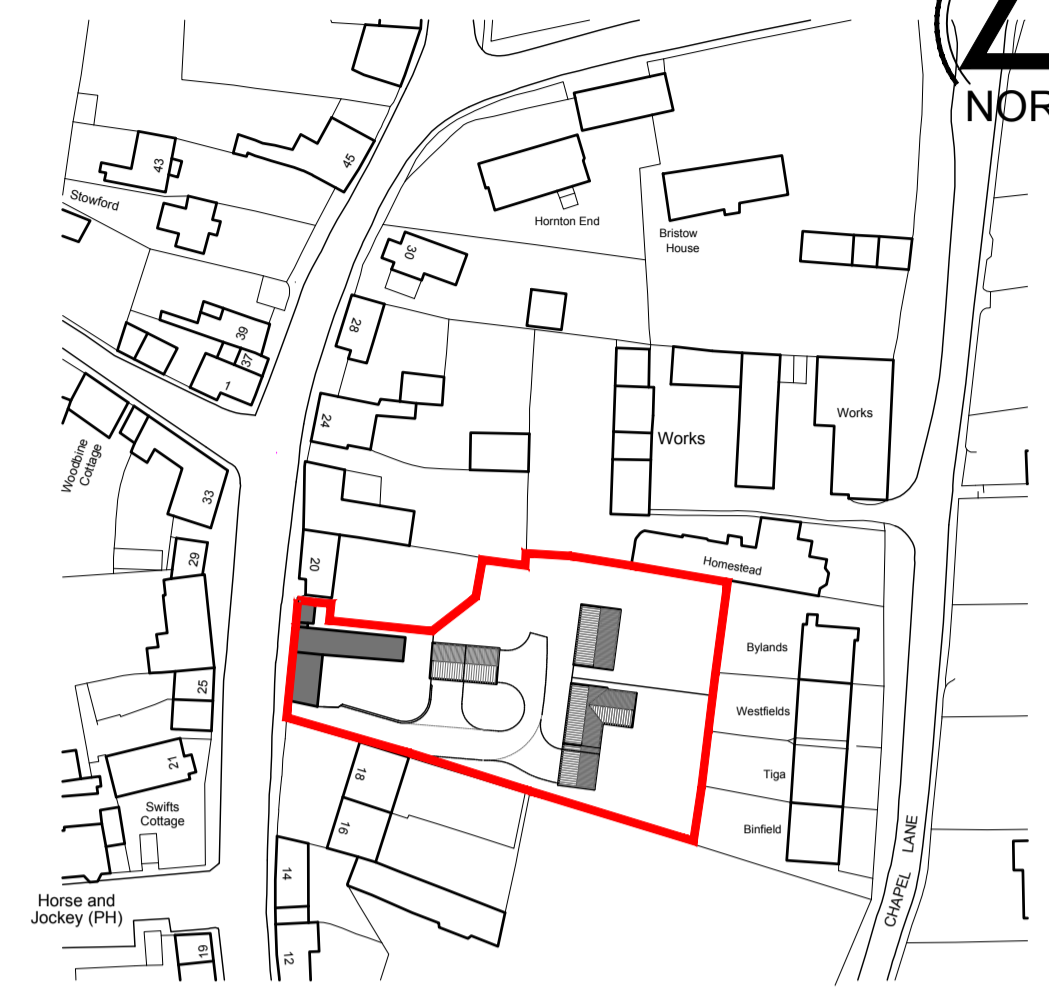

Client <b>Mr and Mrs Alex Watson</b> The Chaff Place High Street Bodicote Banbury Oxon OX15 4BS	Job <b>Two proposed dwellings on land adjacent recently approved barn conversion – The Close</b> 20 High Street Bodicote	Scale <b>1:100 @ A1</b>
		Date <b>Aug 2019</b>
		Dwg No <b>001C</b>

Rev C – Alterations fo planning	26/11/19
Rev B – Alterations to Site Plan	07/11/19
Rev A – Garage sizes corrected	27/09/19