




First Floor Plan (Plot 2)

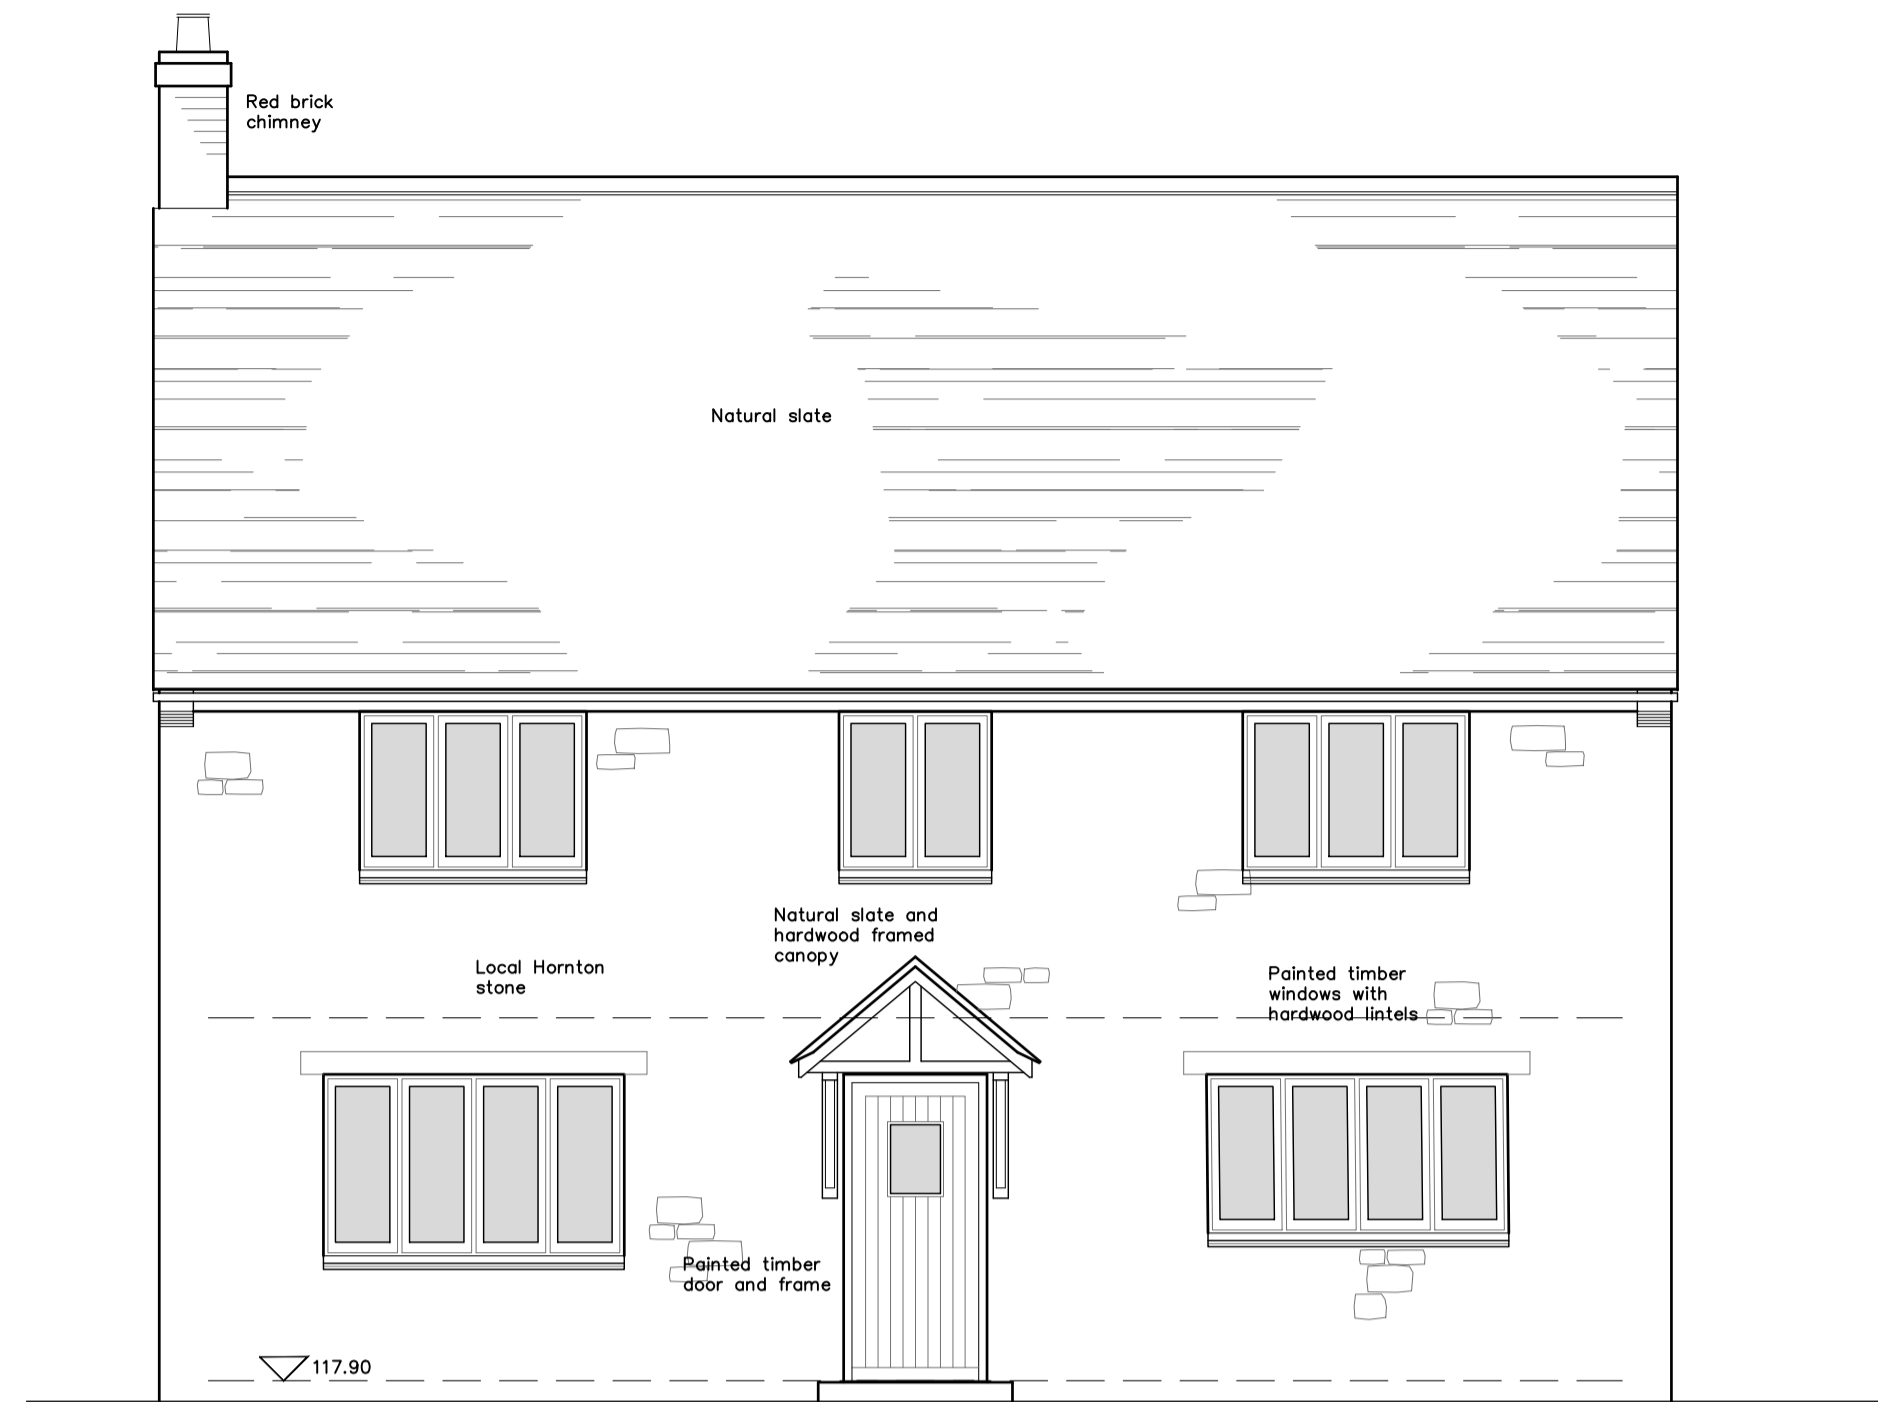


West Elevation (Plot 2)

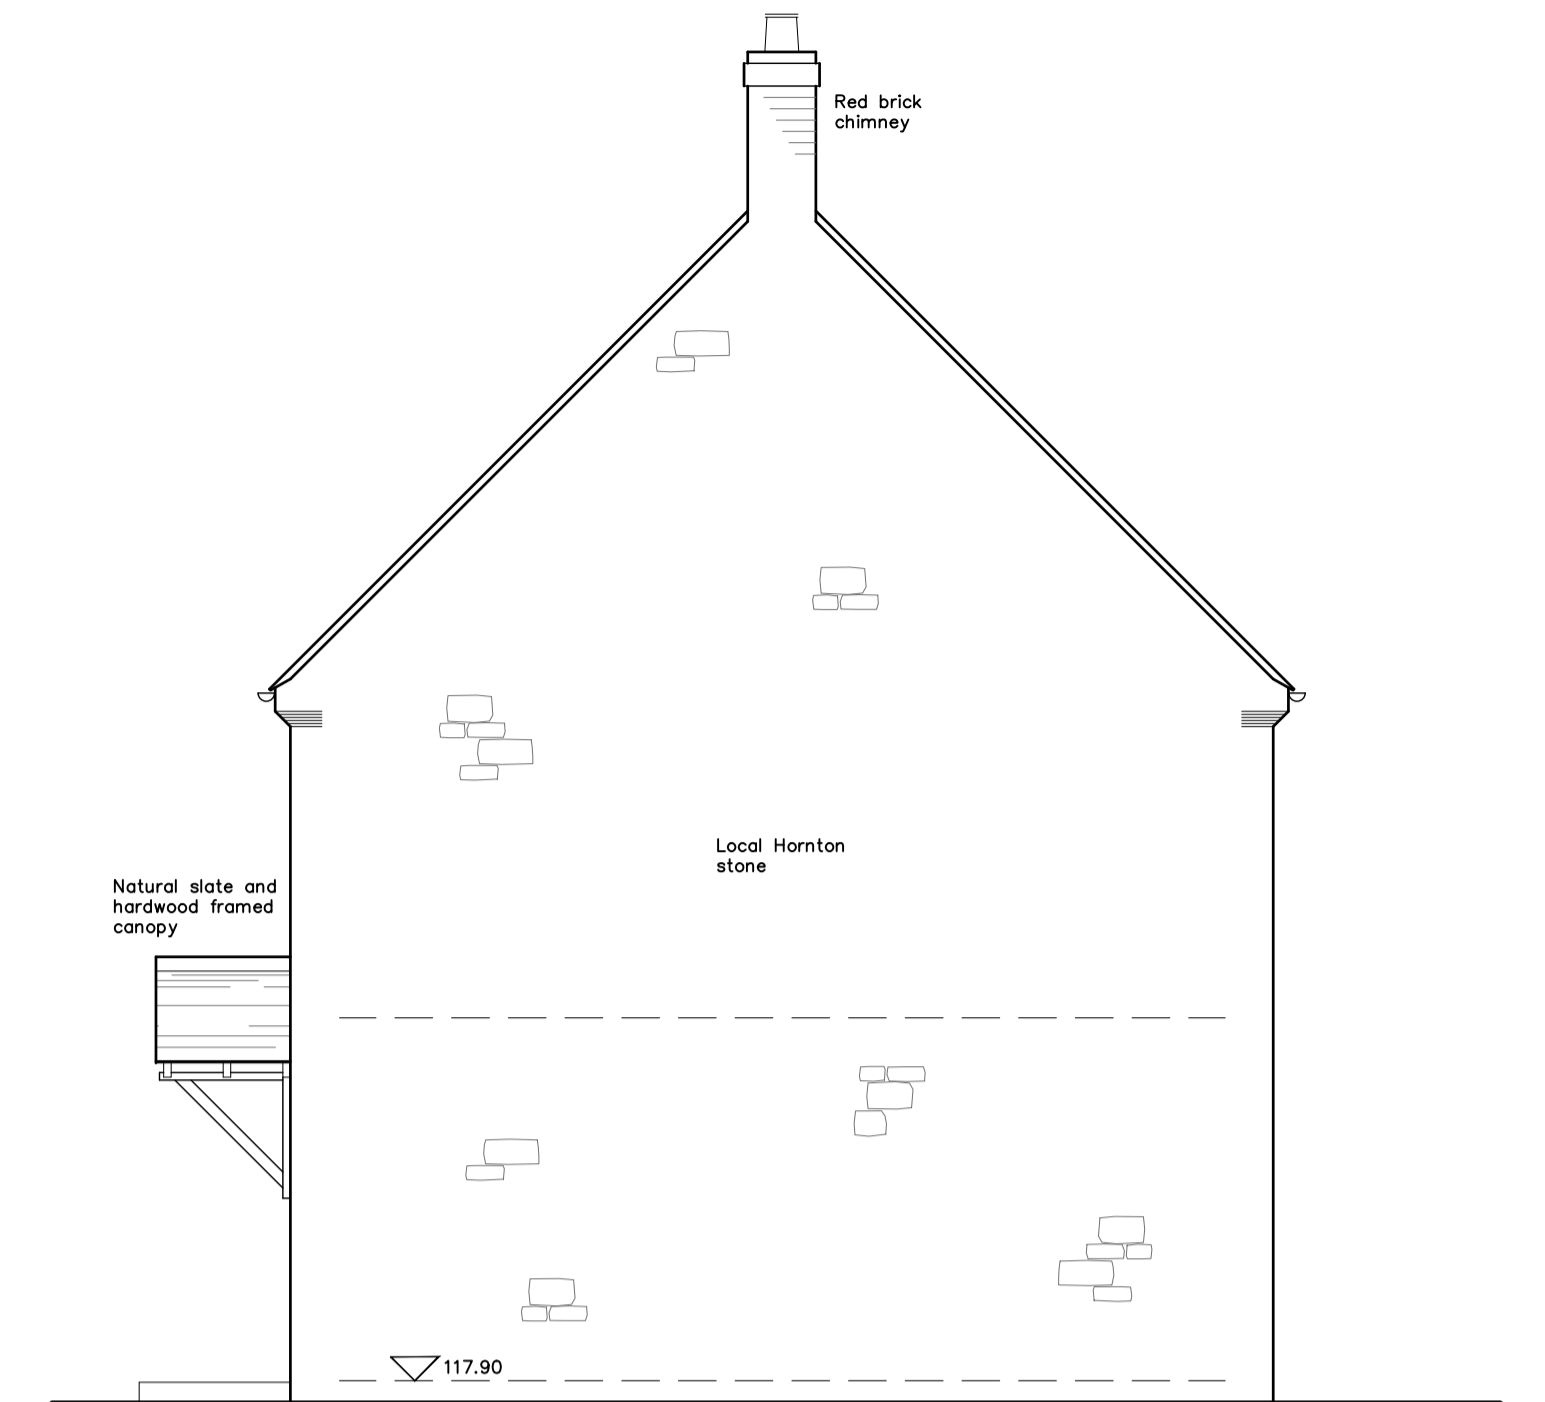


South Elevation (Plot 2)

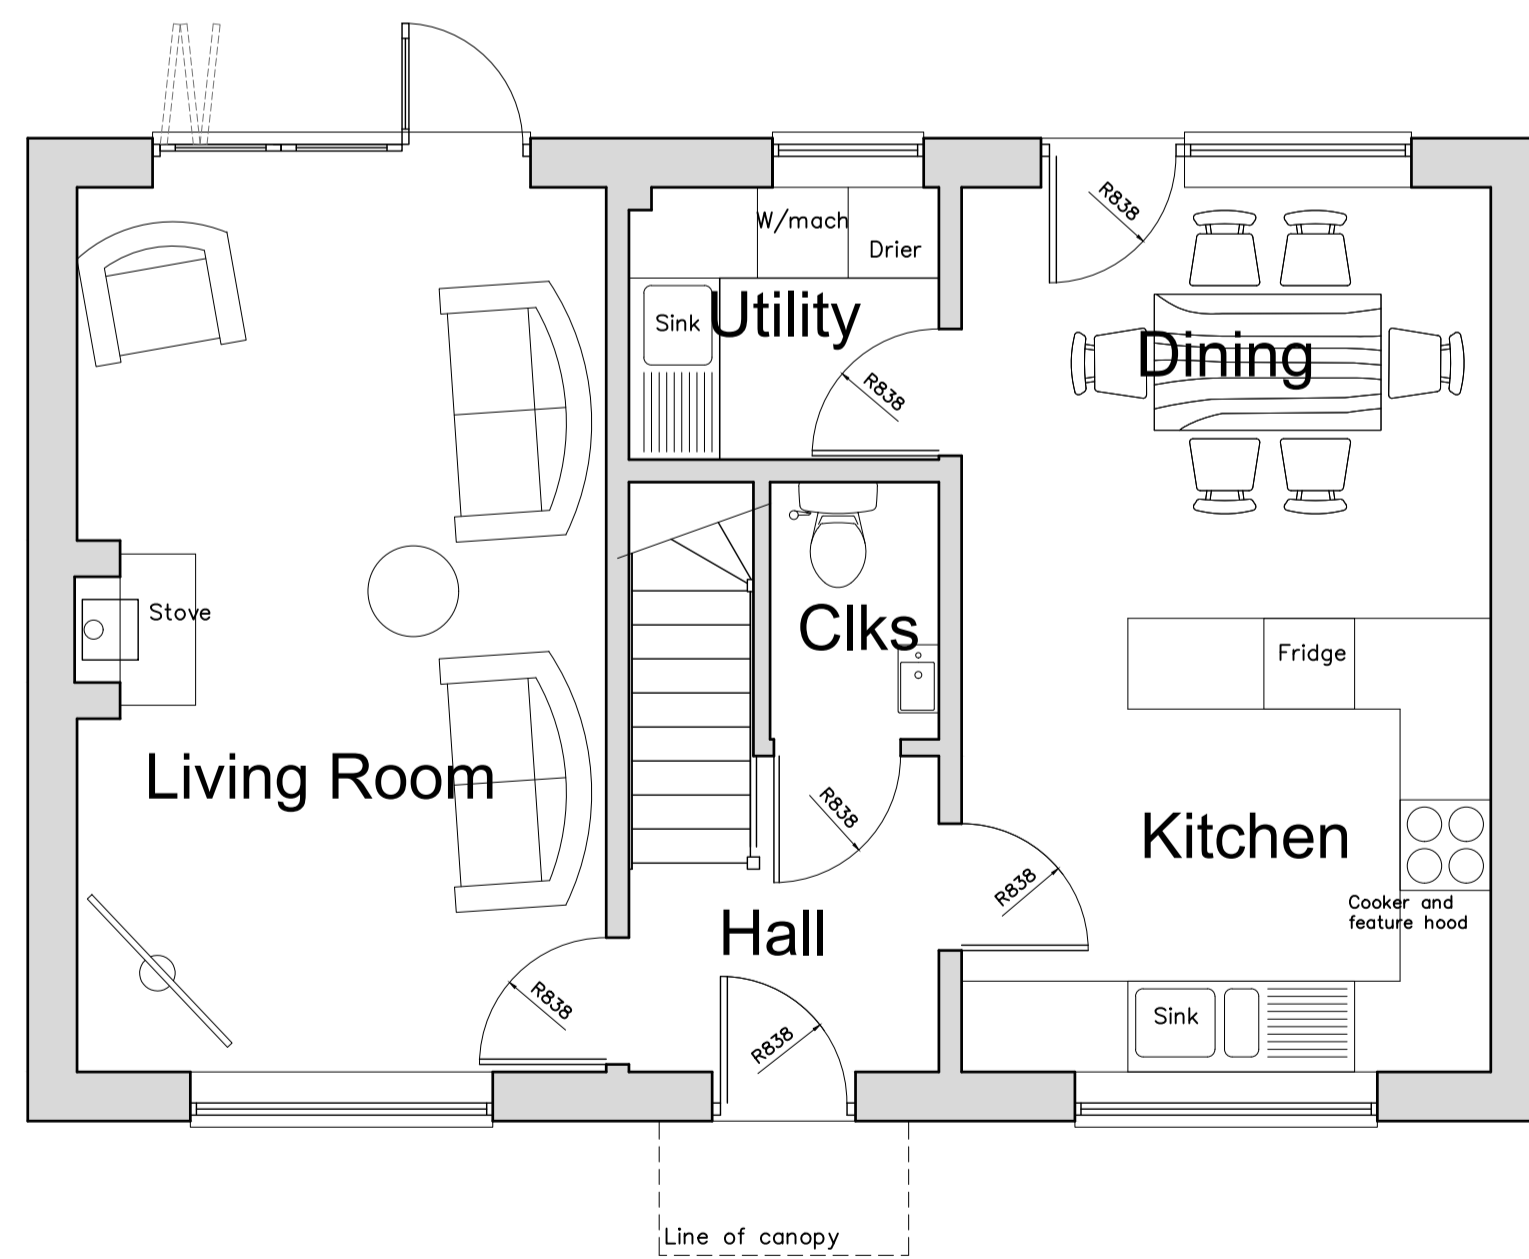

Ground Floor Plan (Plot 2)

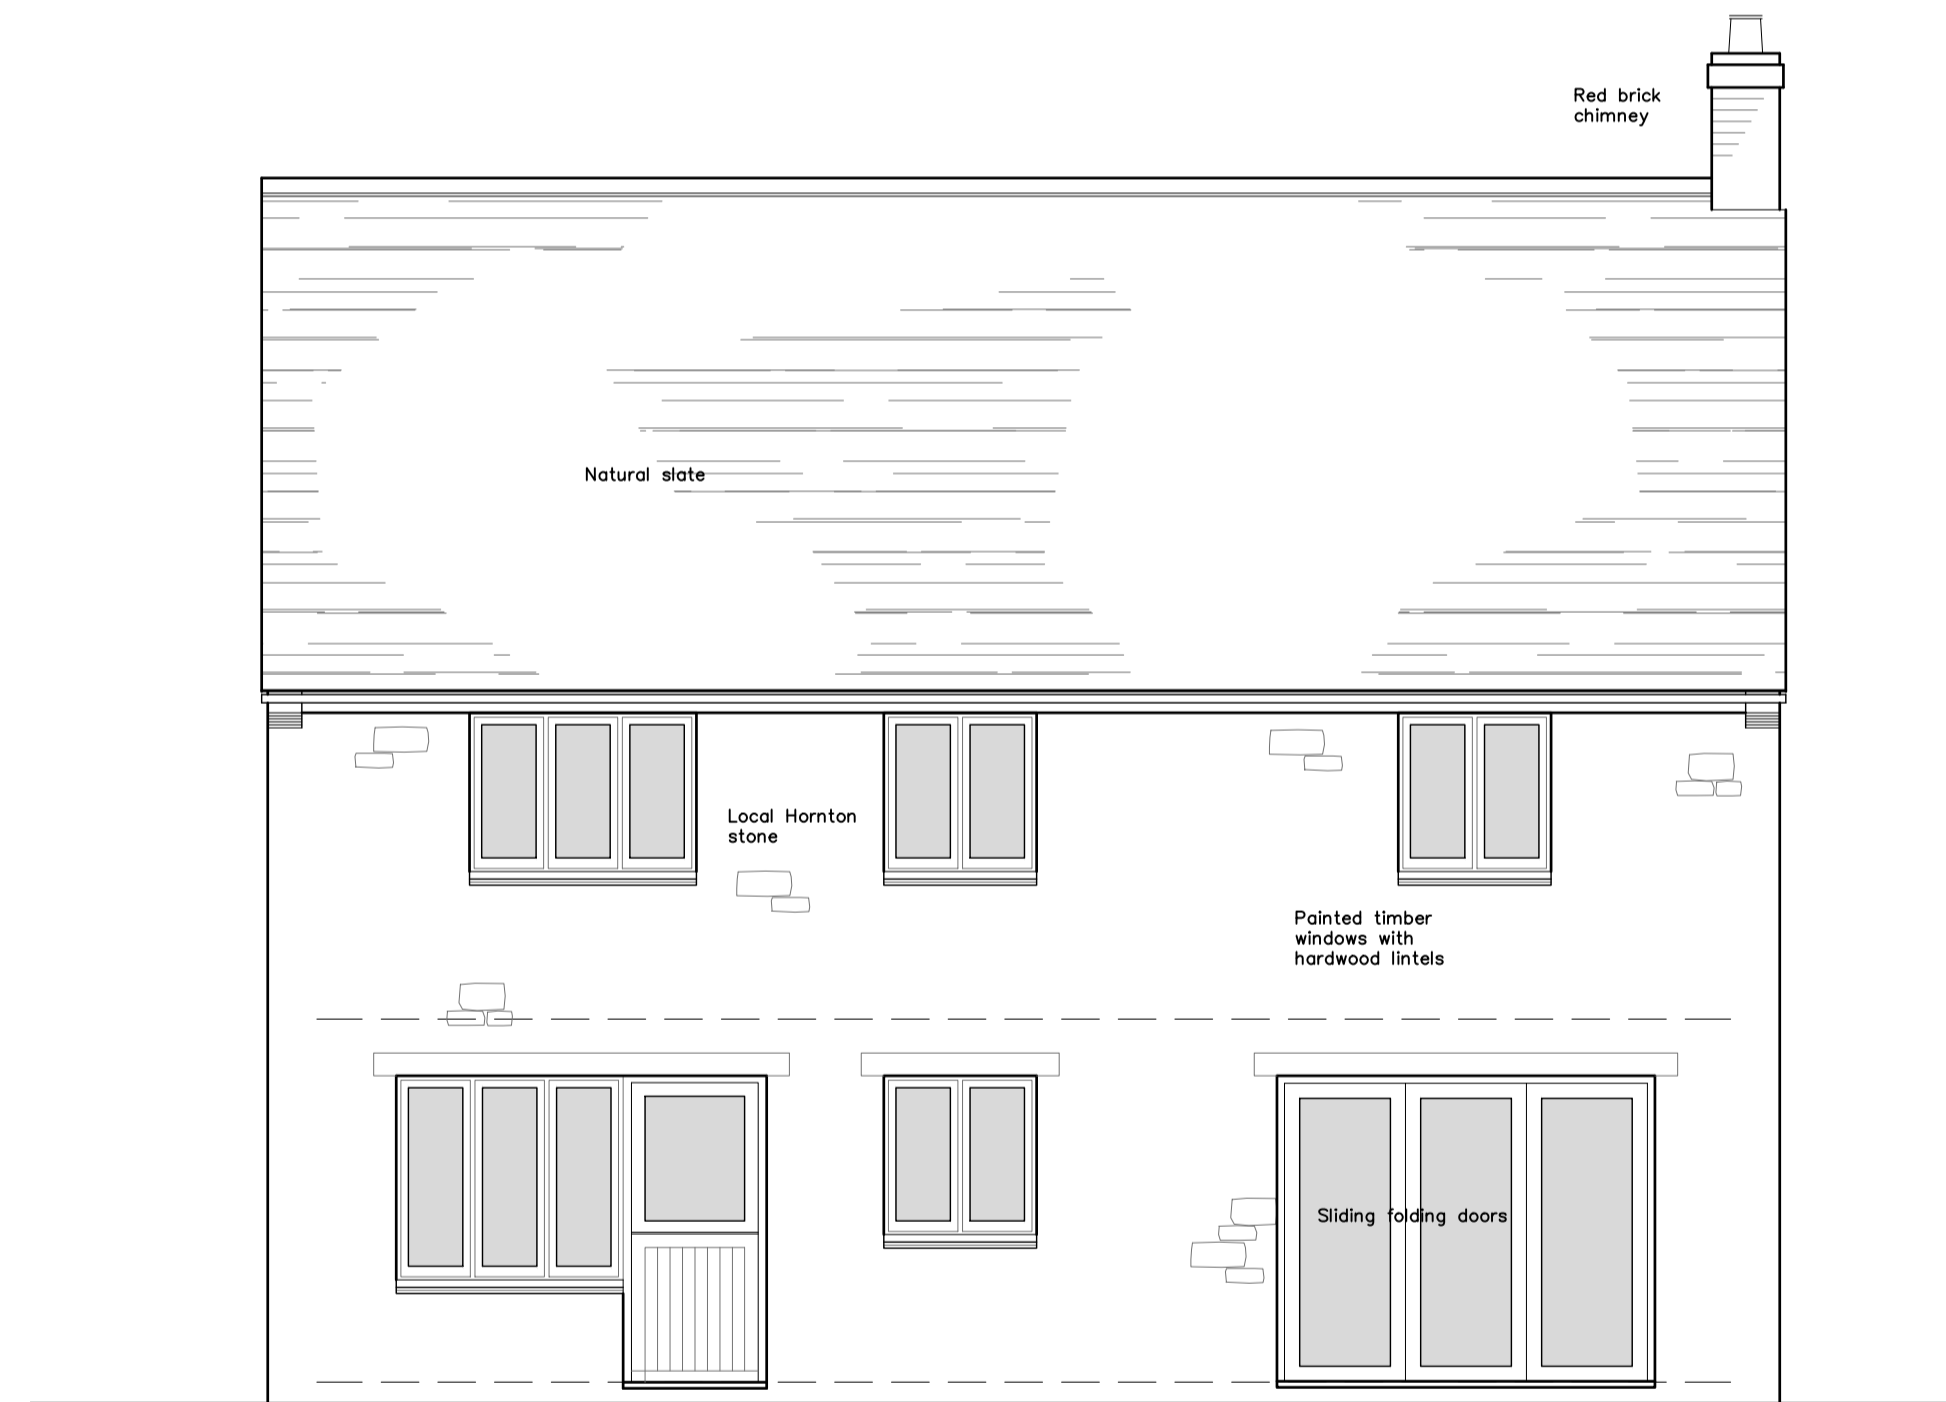

East Elevation (Plot 2)

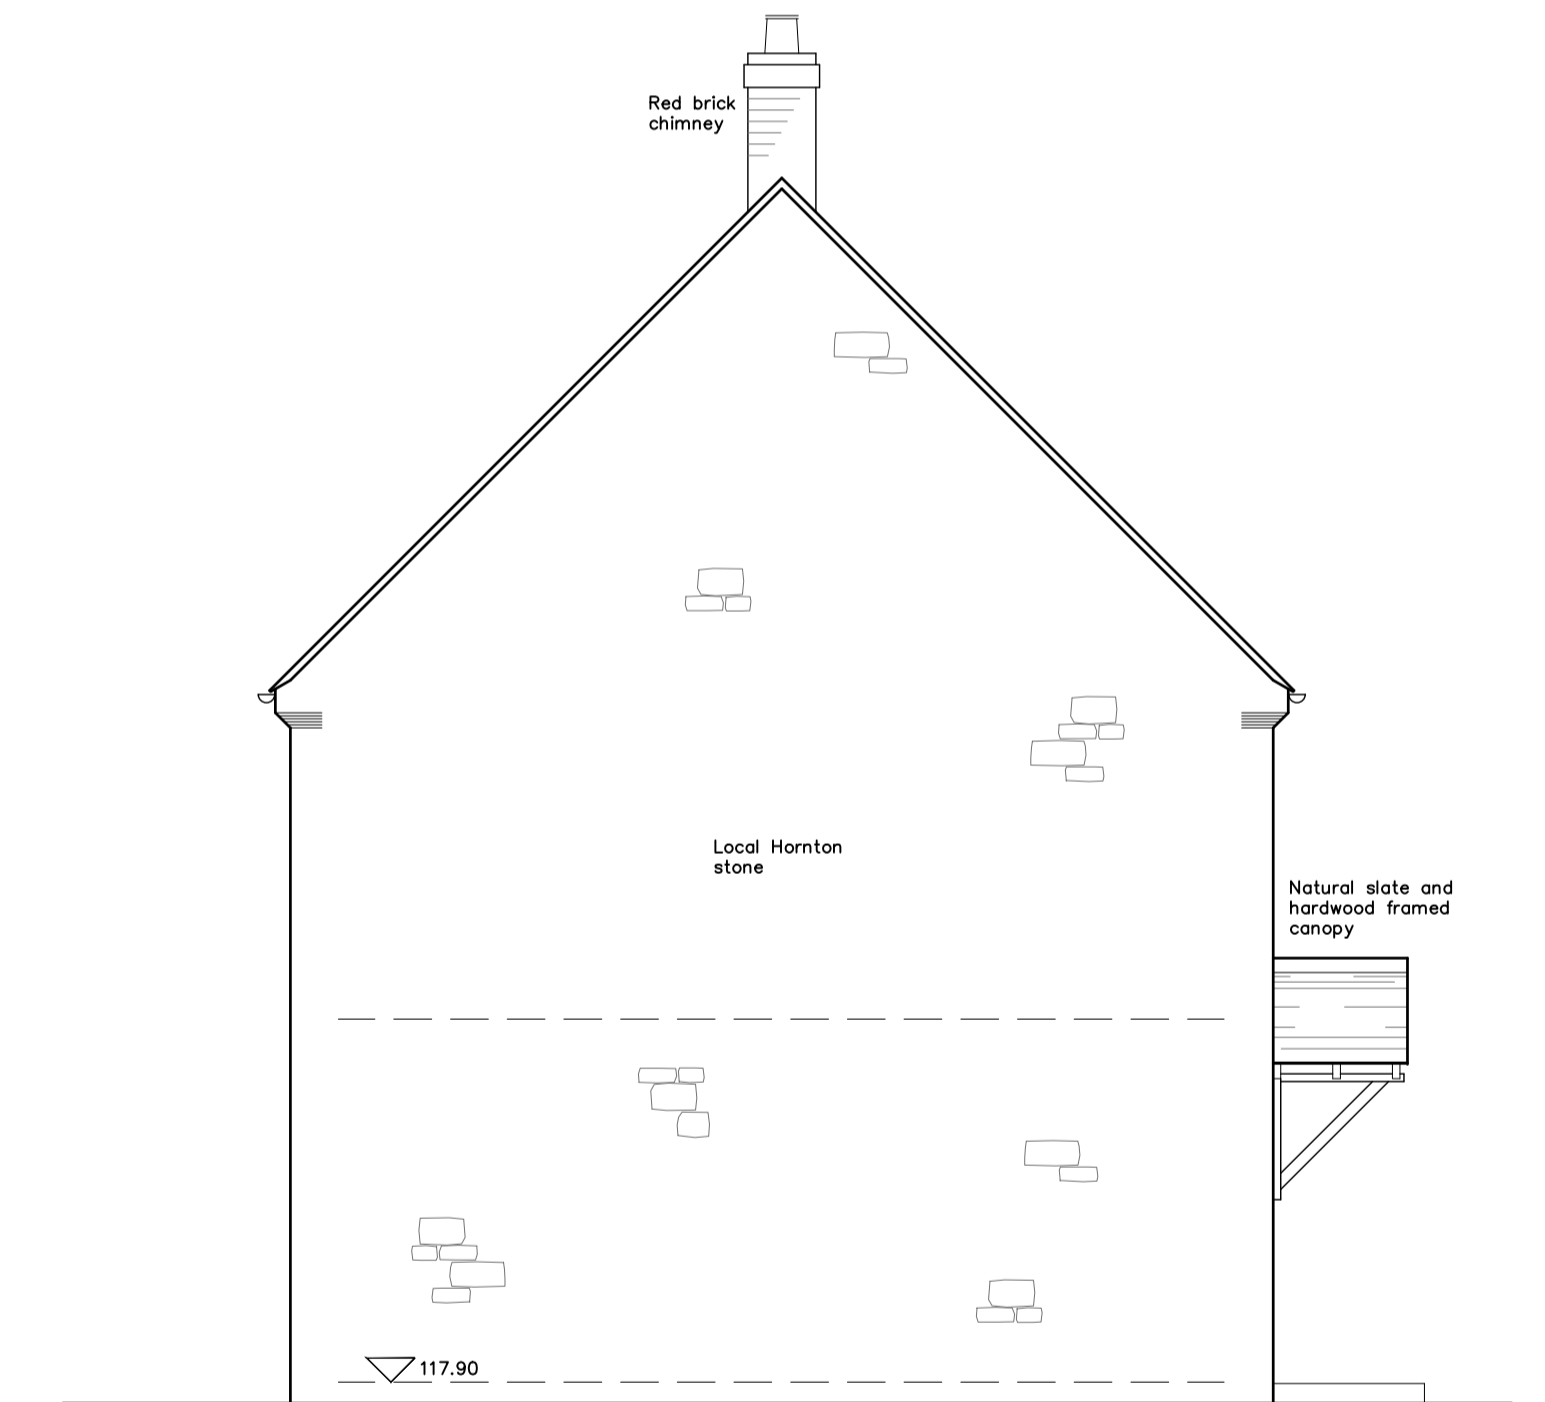

North Elevation (Plot 2)

Client Mr and Mrs Alex Watson The Chaff Place High Street Bodicote Banbury Oxon OX15 4BS	Job Two proposed dwellings on land adjacent recently approved barn conversion – The Close 20 High Street Bodicote	Scale 1:50 @ A1
		Date Aug 2019
		Dwg No 002