





First Floor Plan (Plot 3)

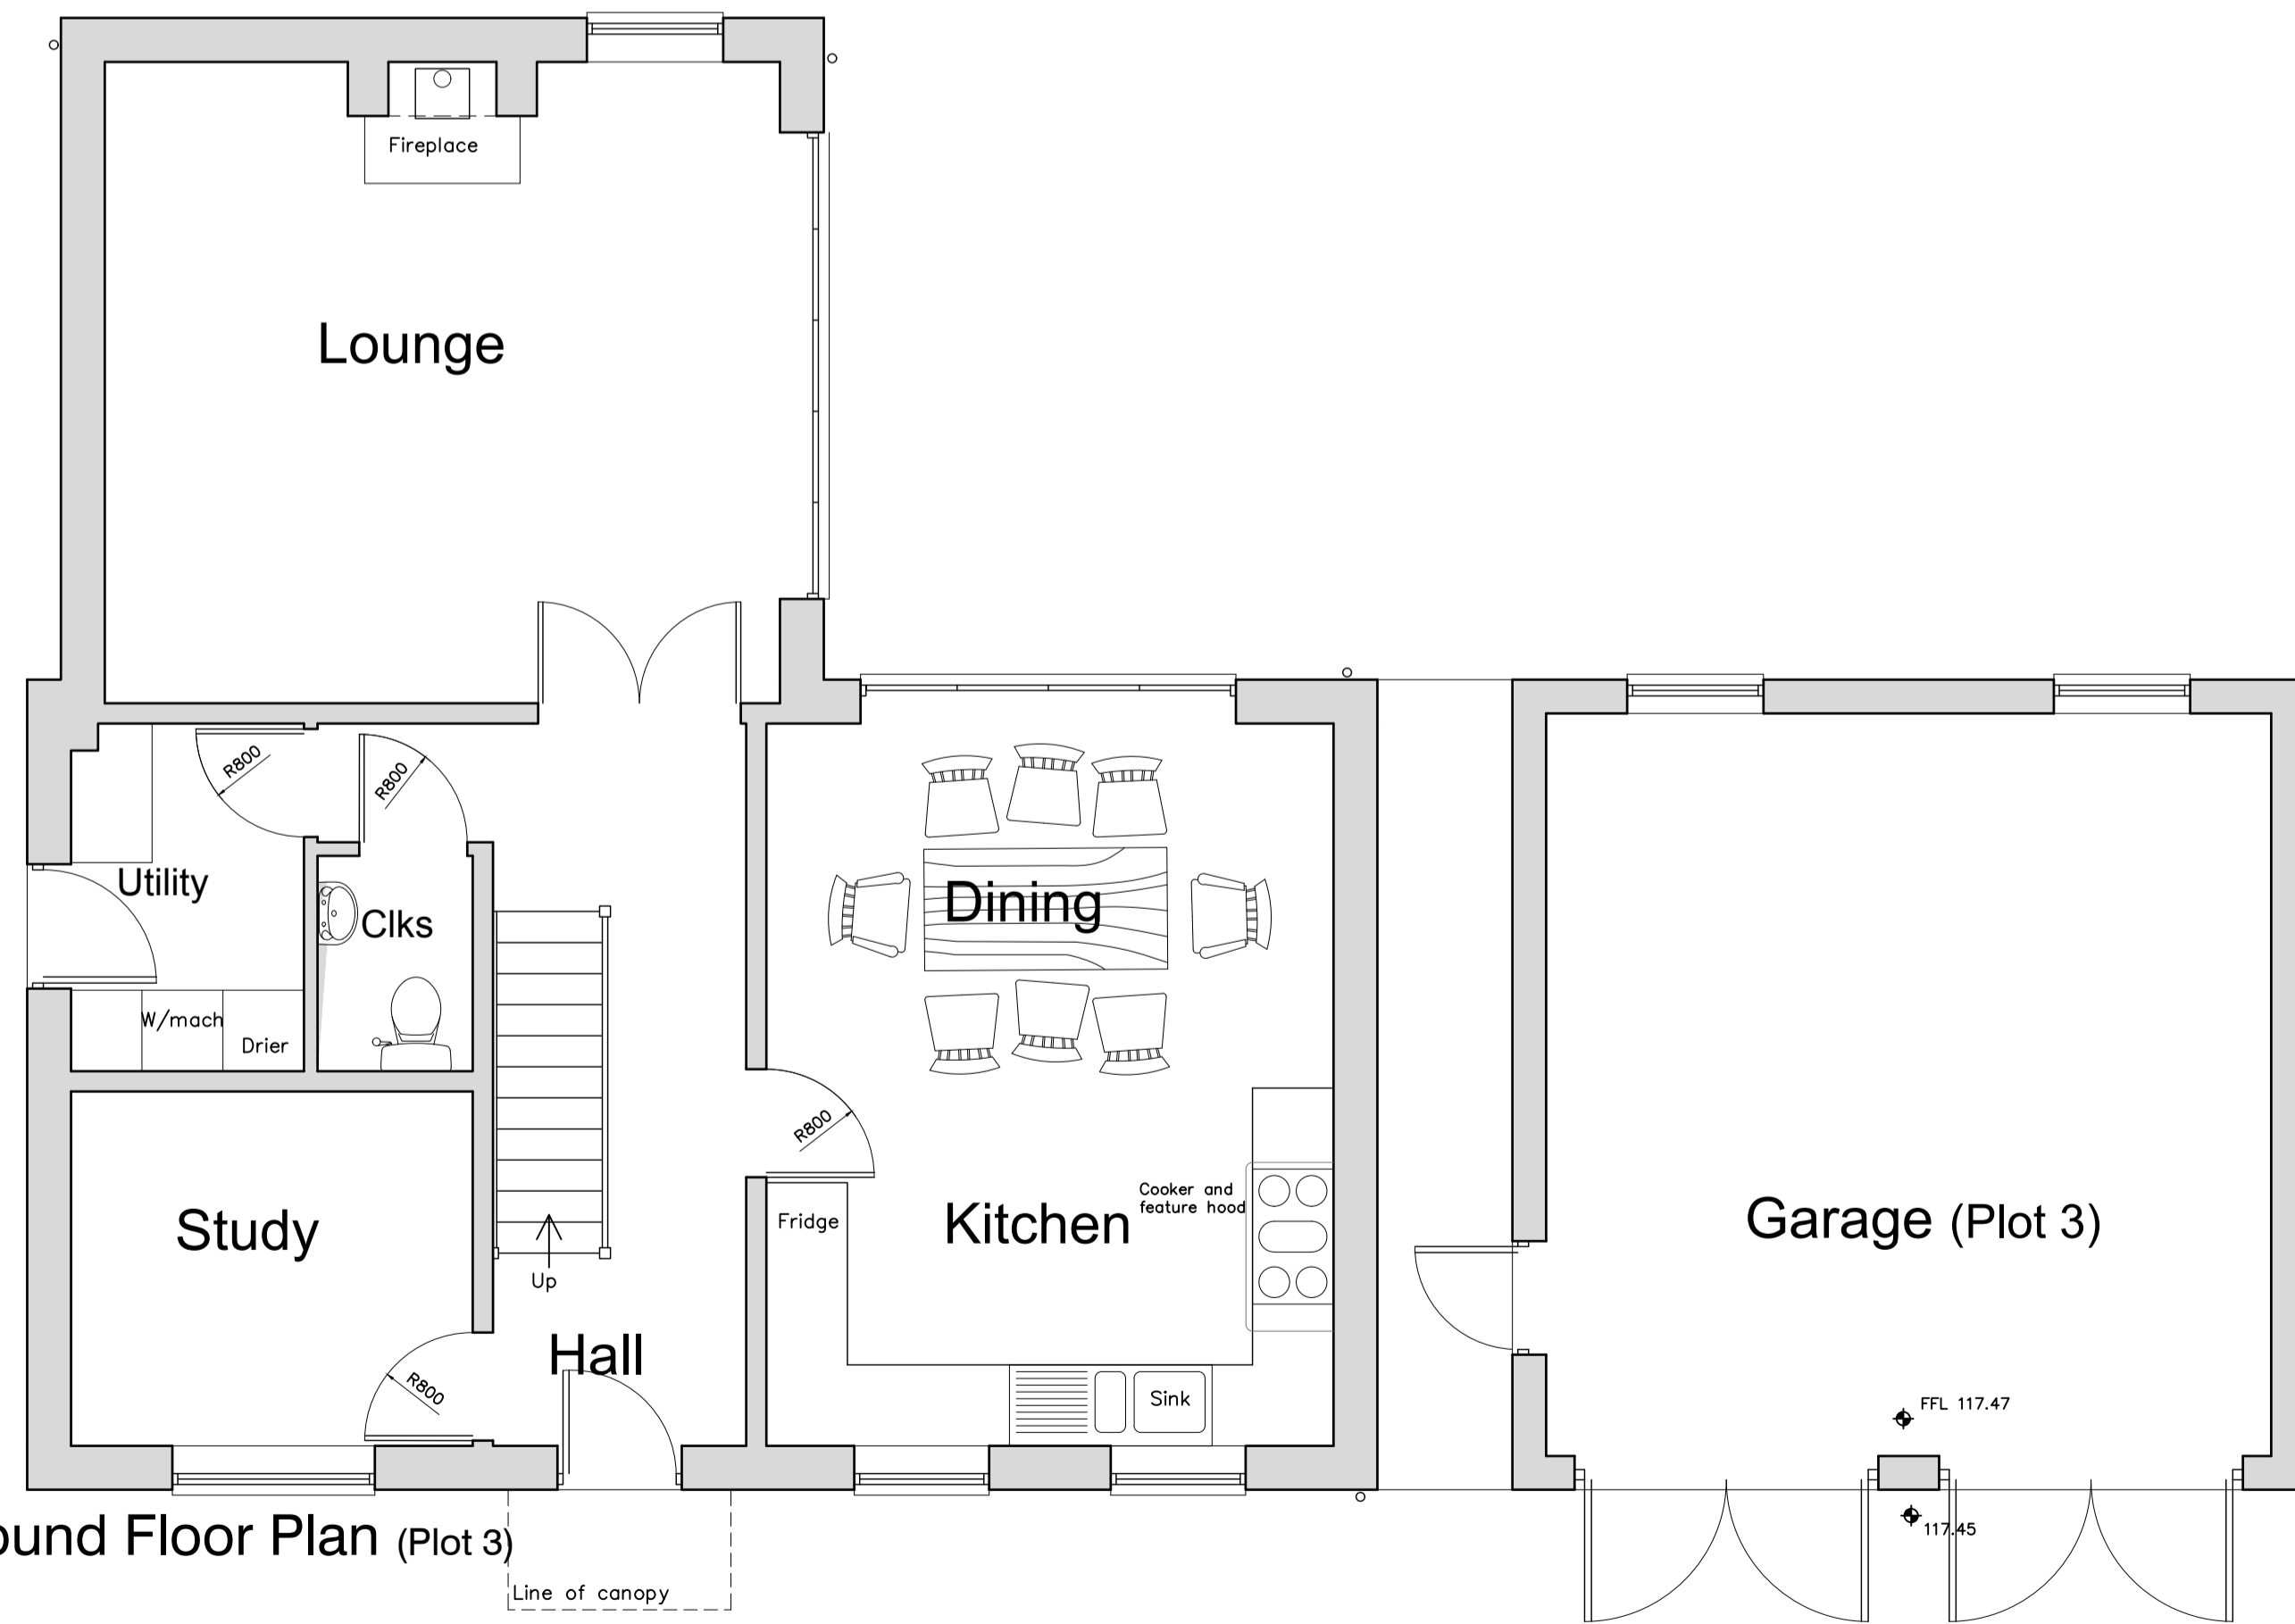

Ground Floor Plan (Plot 3)

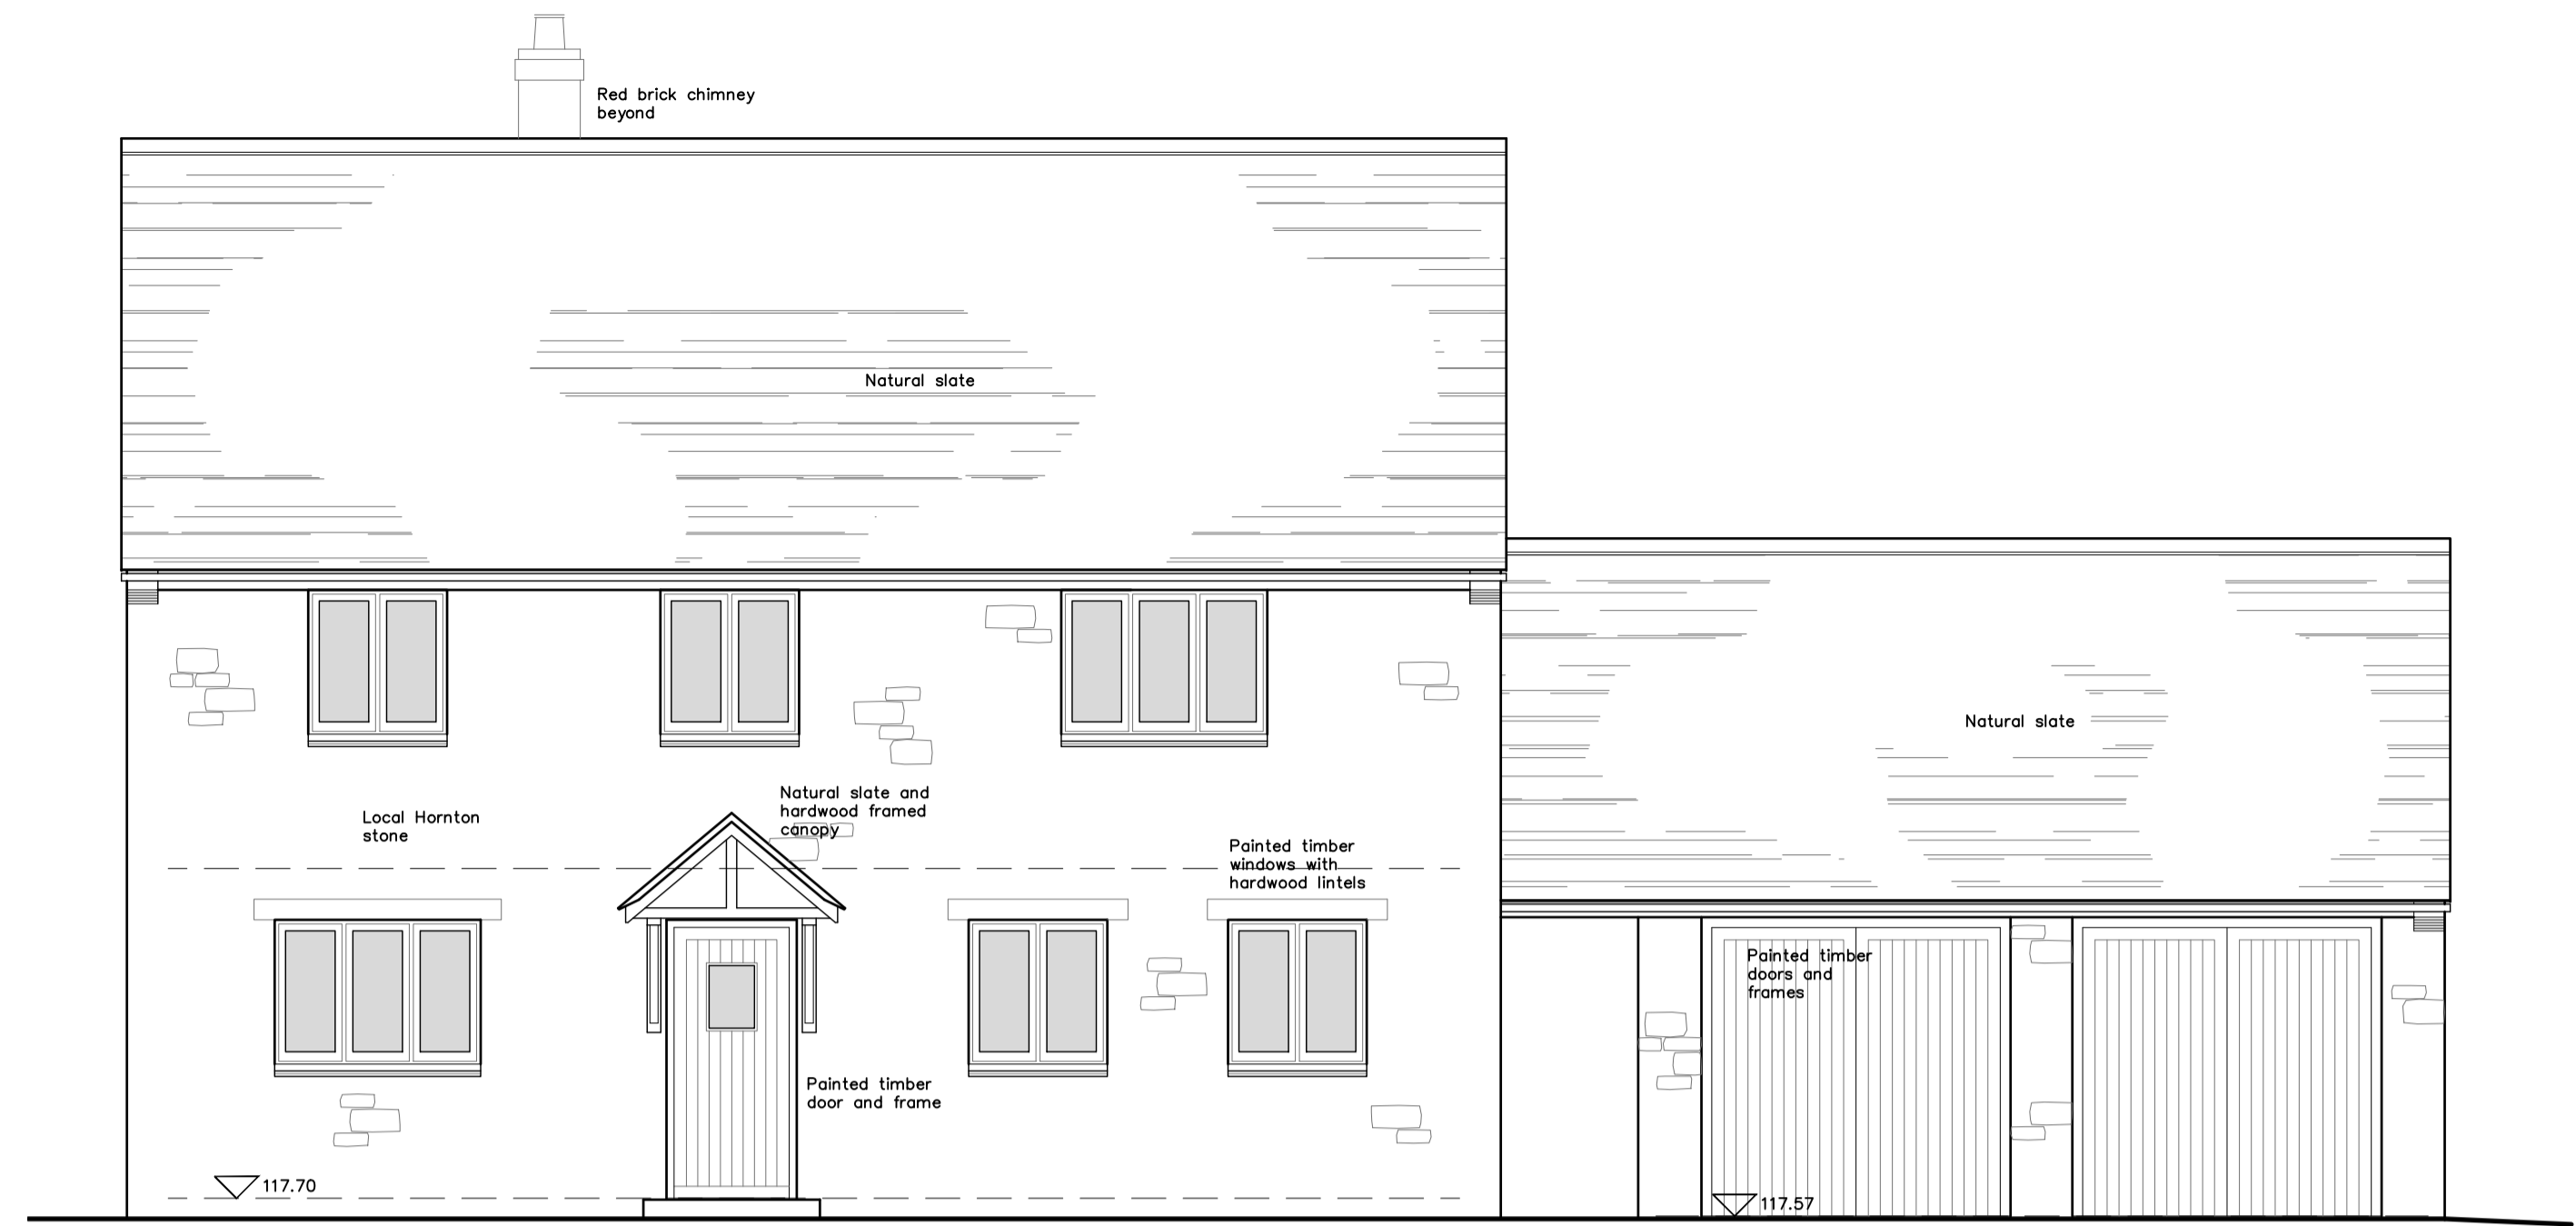

West Elevation (Plot 3)



East Elevation (Plot 3)

Client
Mr and Mrs Alex Watson
The Chaff Place
High Street
Bodicote
Banbury
Oxon OX15 4BS

Job
Two proposed dwellings on
land adjacent recently approved
barn conversion –
The Close
20 High Street
Bodicote

Scale 1:50 @ A1
Date Aug 2019
Dwg No 003B

Rev B – Alterations for planning 26/11/19
Rev A – Missing Utility door added 27/09/19