


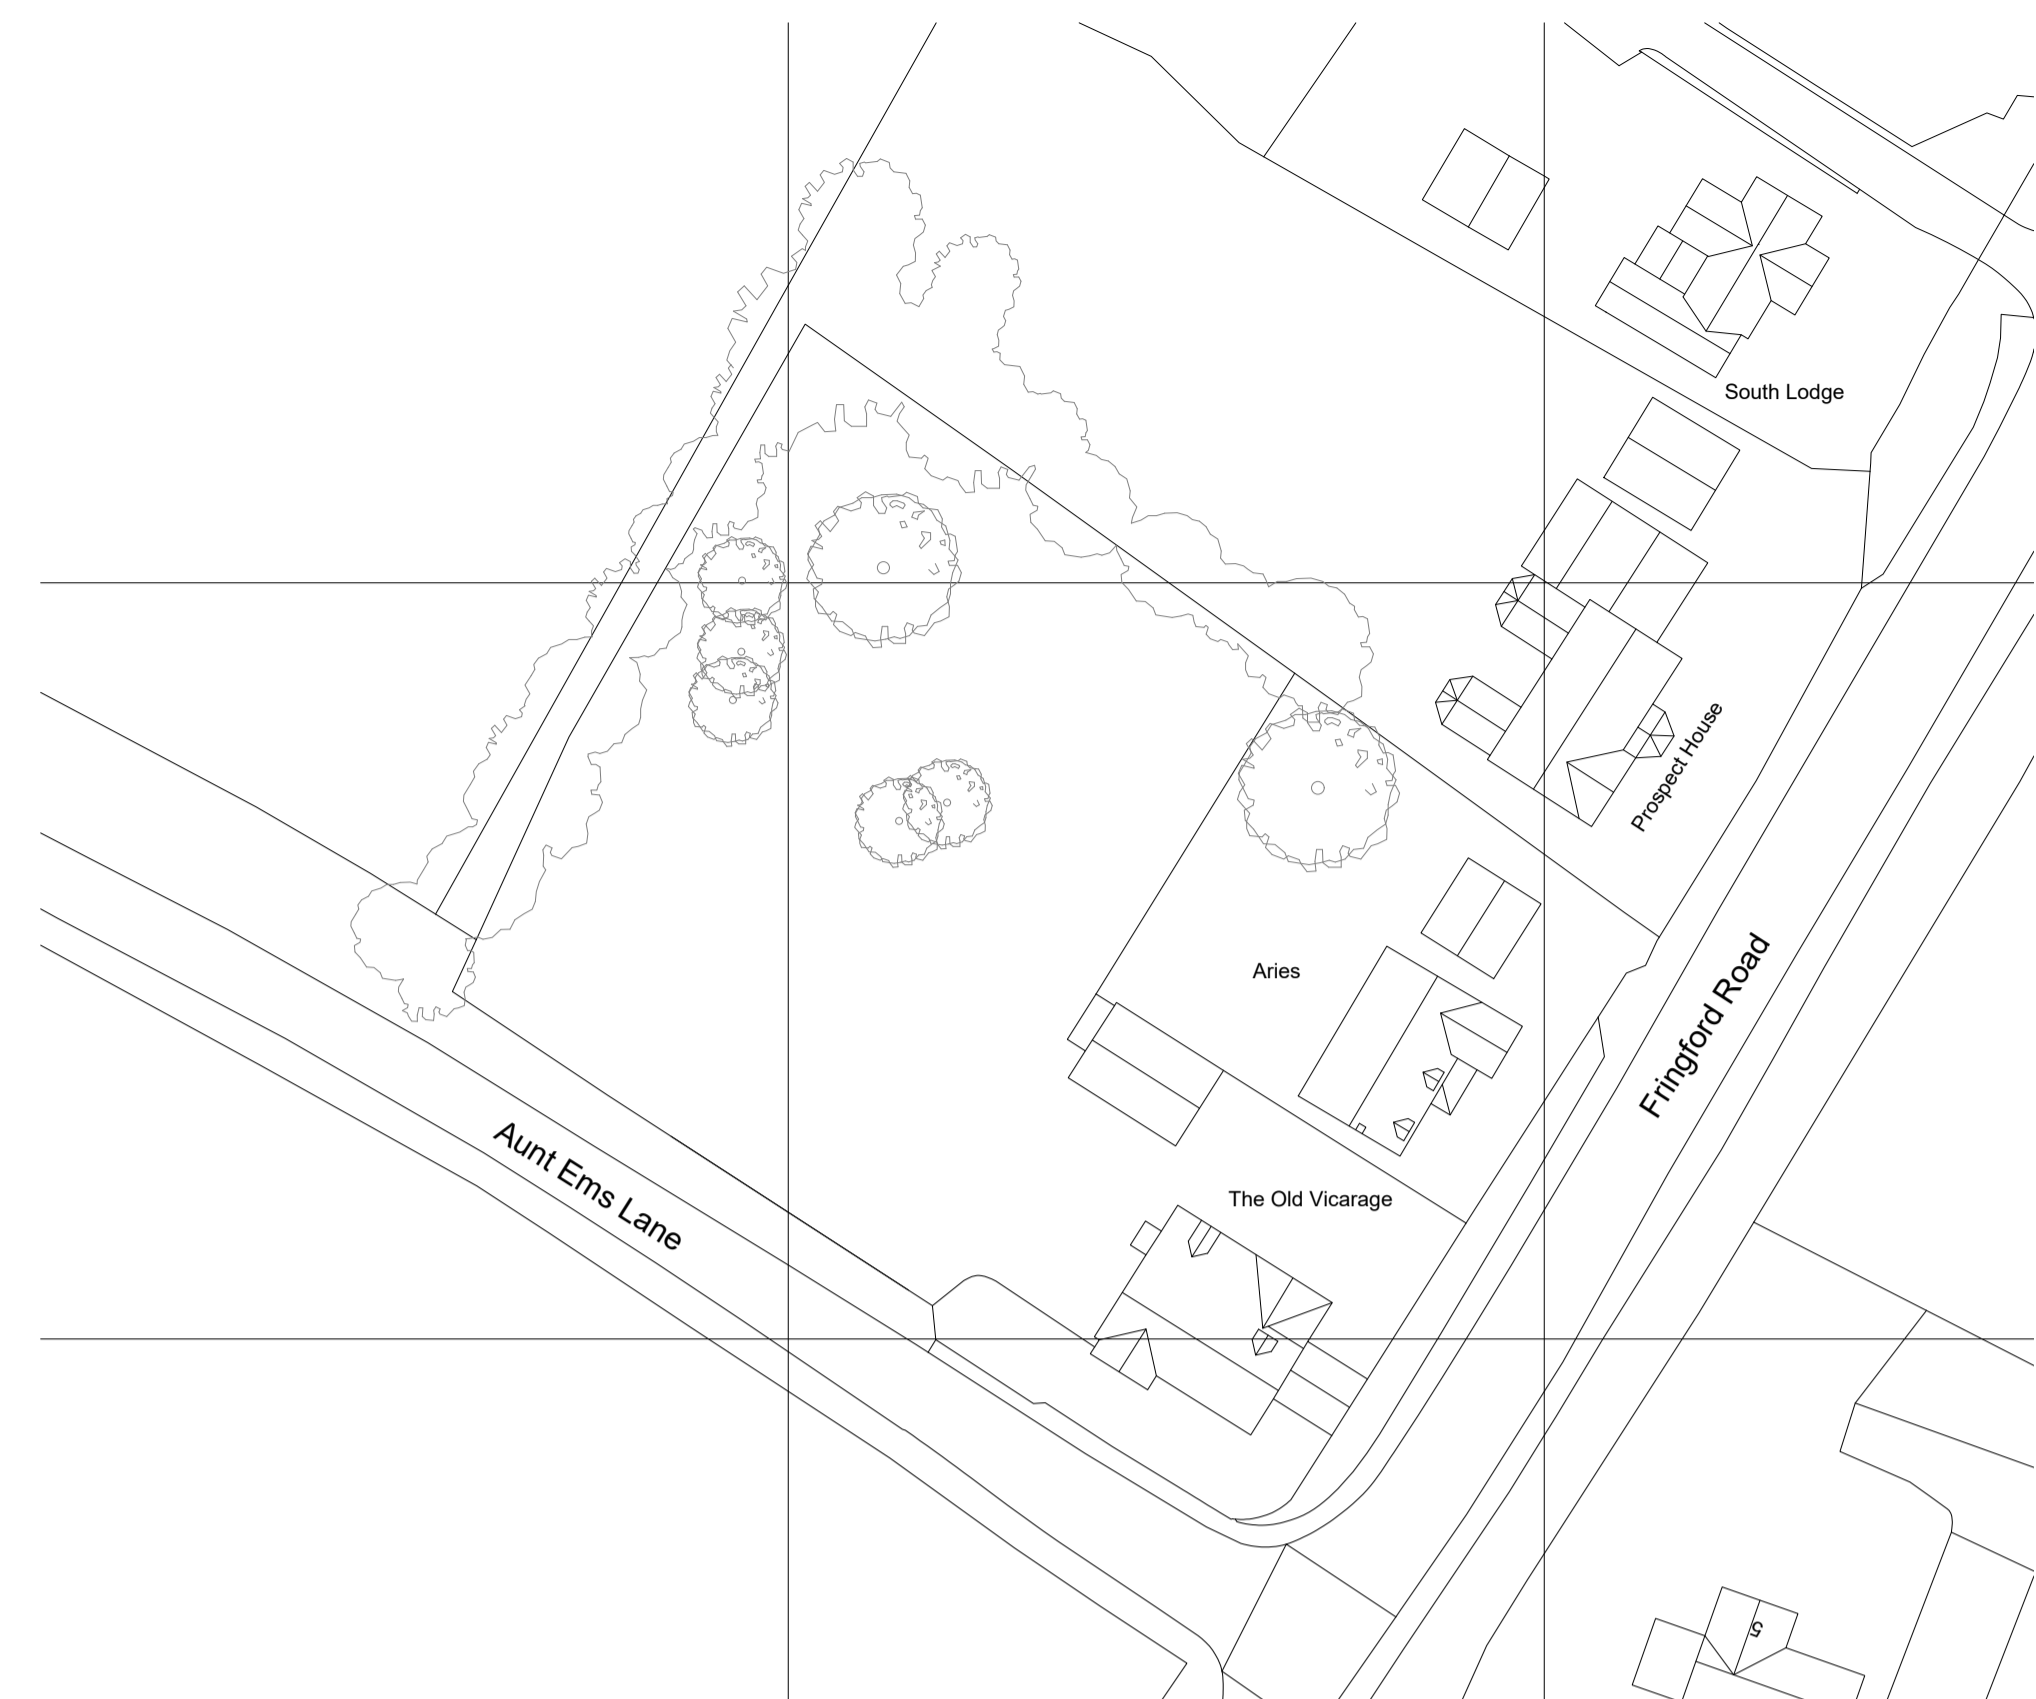

Site Plan
AS EXISTING
Scale 1:200



Site Layout
AS EXISTING
Scale 1:500

No.	Description	Date

SC Architecture
Anchor House, School Lane
Chandlers Ford, Eastleigh
Hampshire SO53 4DY

T: 023 8026 9222
E: info@sc-architecture.co.uk
W: www.sc-architecture.co.uk

RIBA
Chartered Practice

Drawing Title:
Existing Site Plan & Layout

Project Title:
The Old Vicarage,
Fringford Road
Caversfield, OX27 8TH

Drawing No.:
4176-P-02

Revision: -

Date: Sep '19

Scale: As Shown

Drawn: LM

Checked: MSS

This drawing is the copyright of the company and must not be reproduced or used without permission. Annotated dimensions are to be taken in preference to scaled dimensions and site dimensions must be checked before work is commenced