




Section A-A AS EXISTING

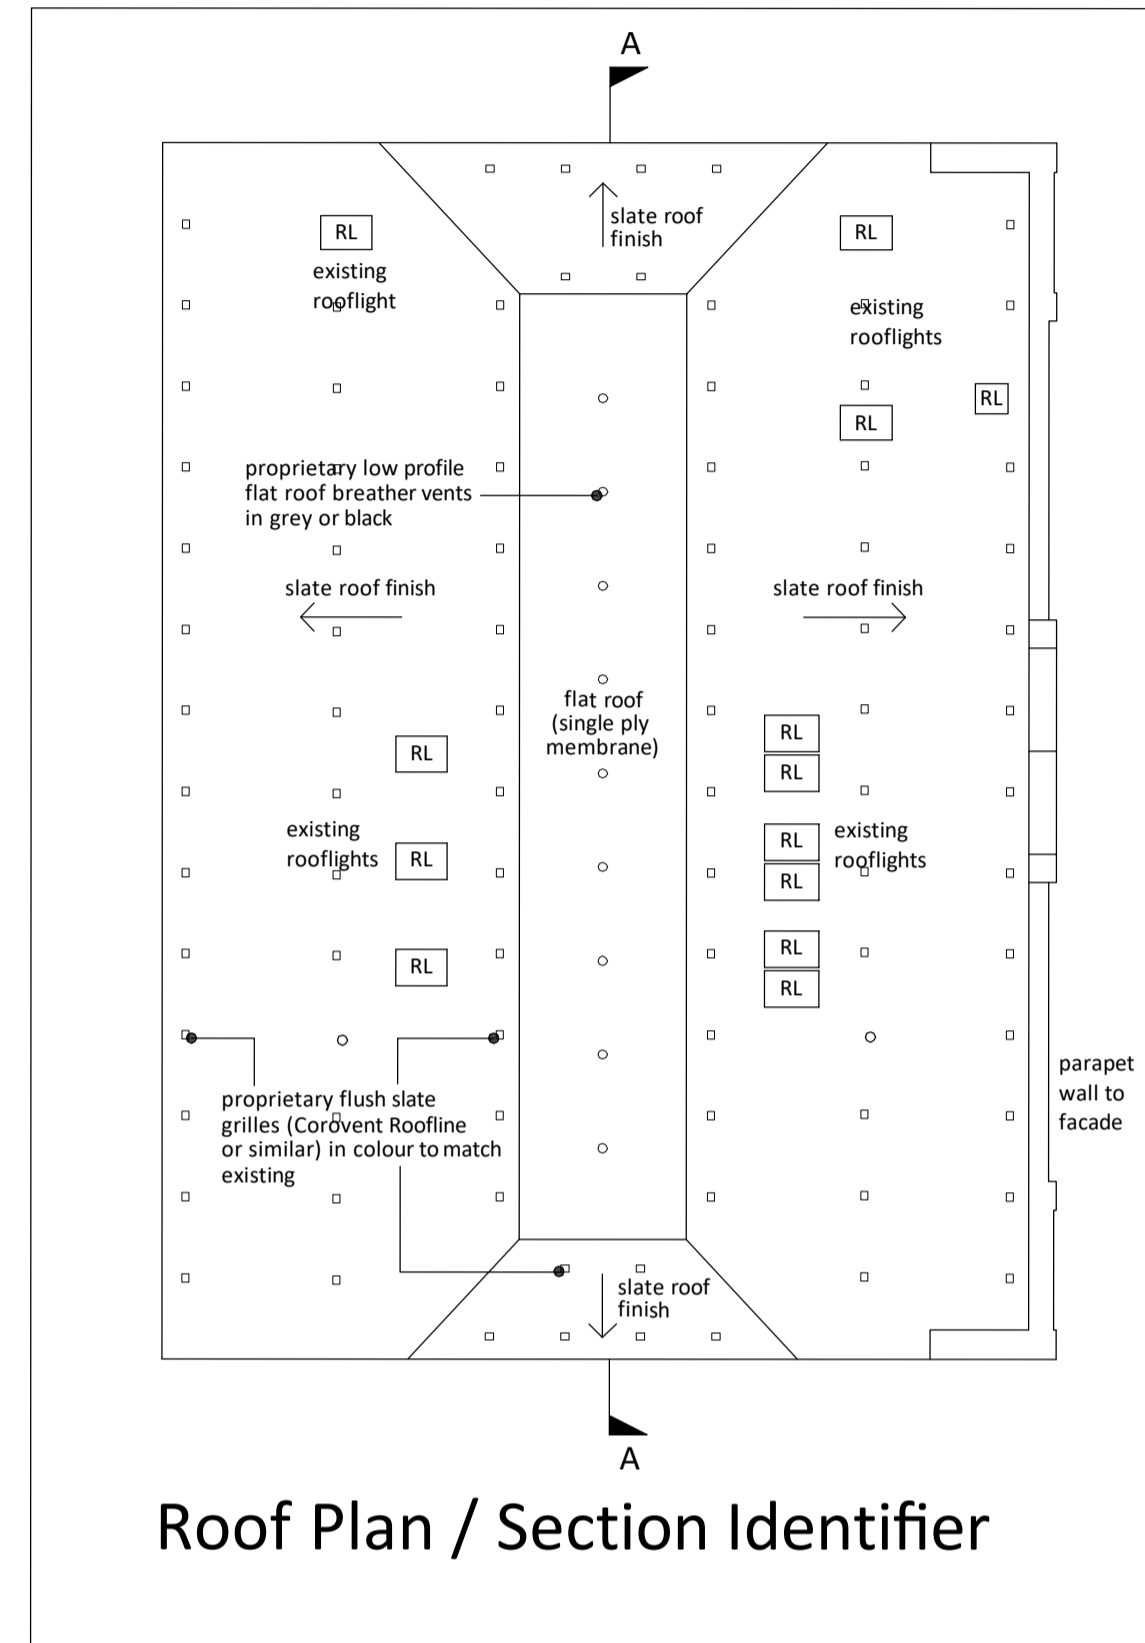

Roof Plan / Section Identifier

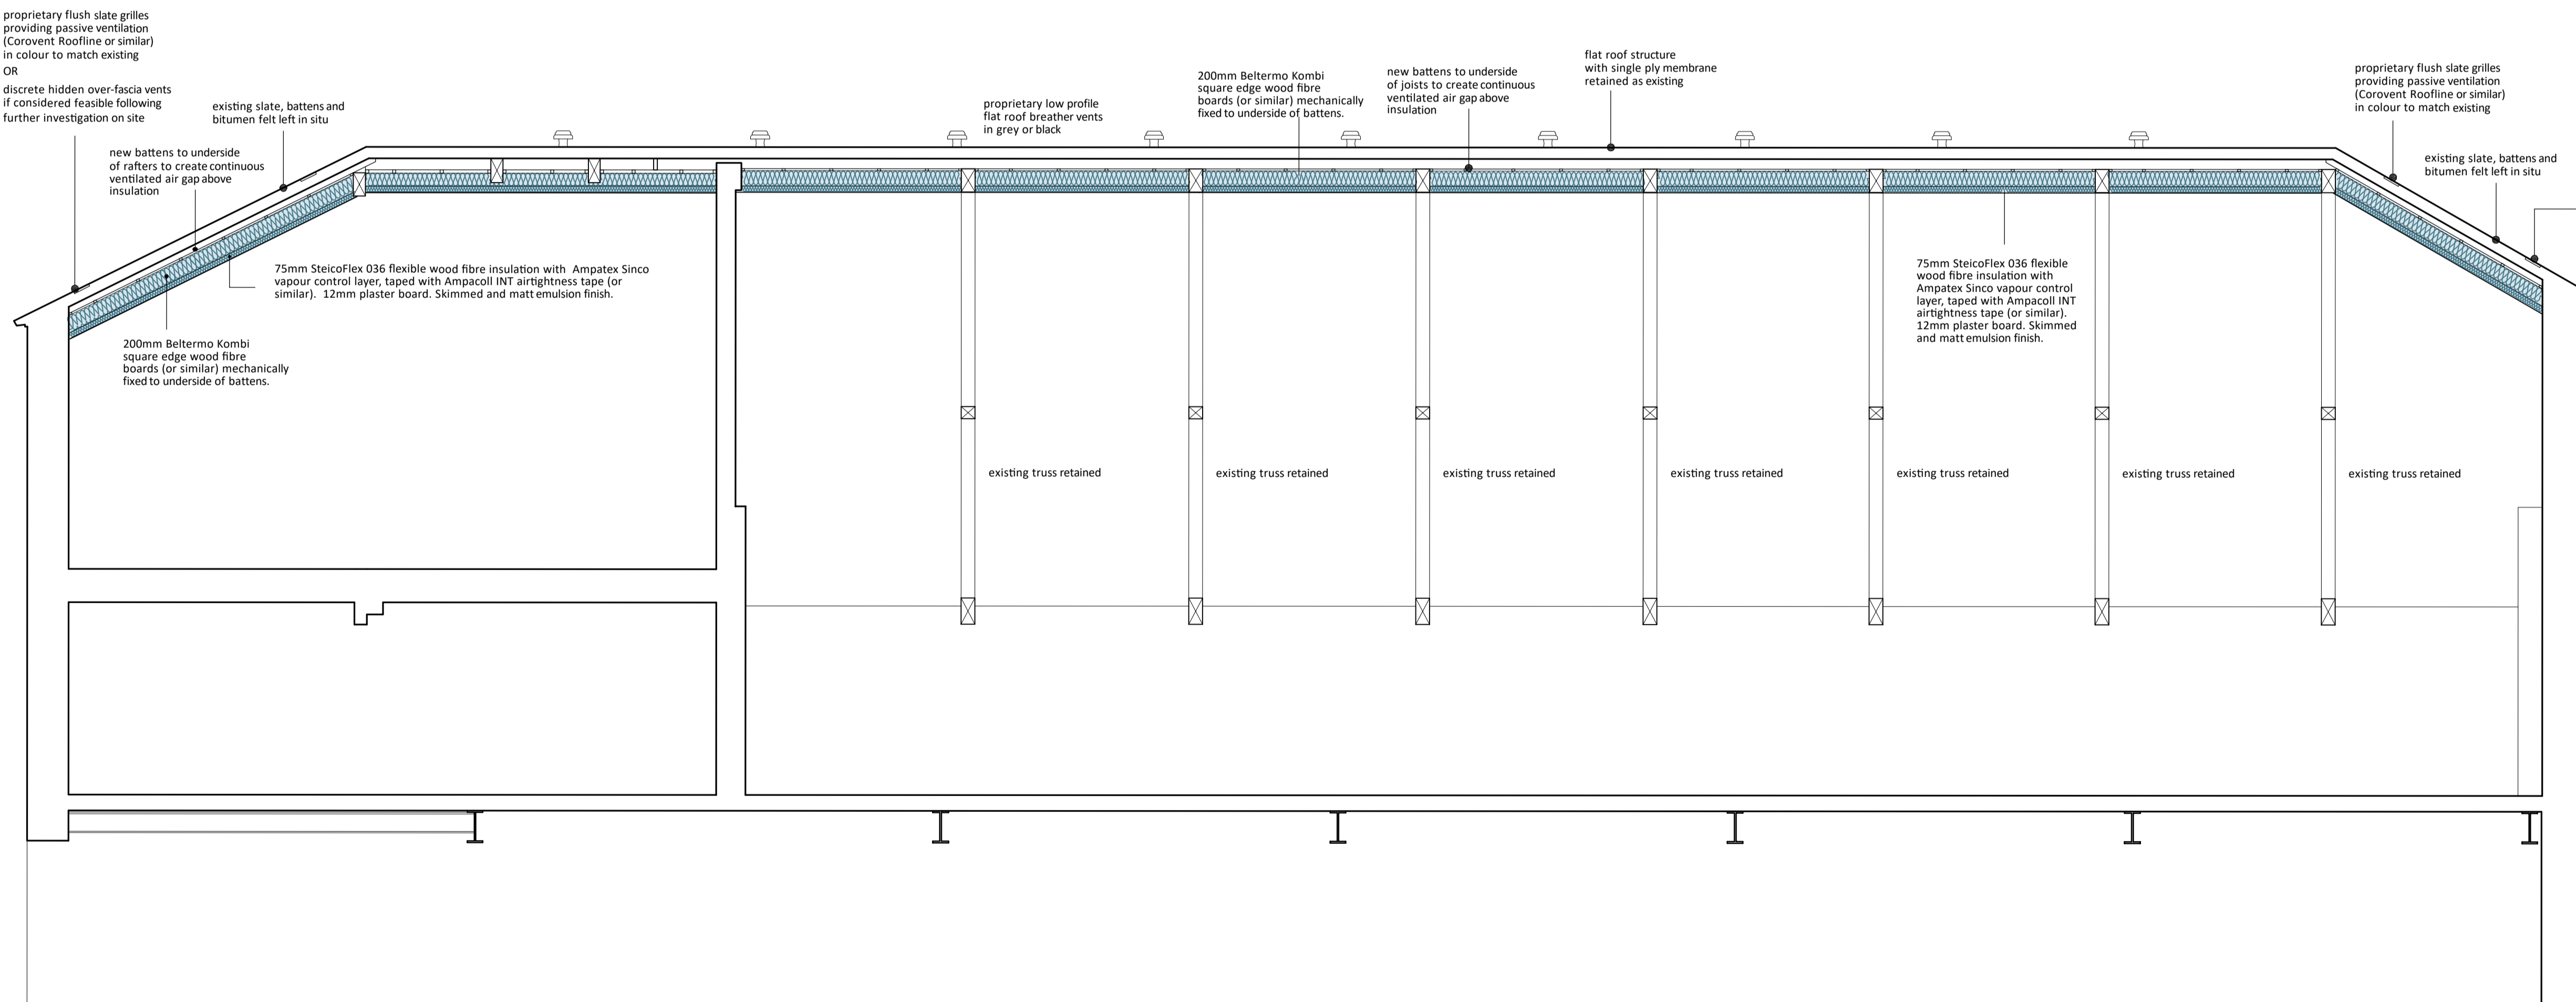

Section A-A AS PROPOSED

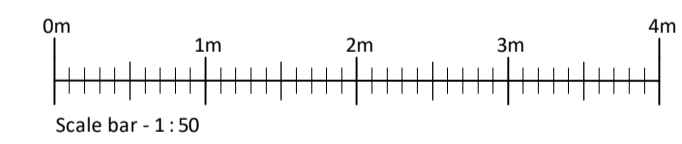

Project The Old Malthouse, St. John's Road, Banbury, Oxfordshire.  
 Drawing WOOD FIBRE ROOF INSULATION Section A : A as existing and proposed.  
 Scale 1 : 50  
 Date October 2019  
 Sheet Size A1  
 DRAWING No. 1936-WF-01