




Section B-B AS EXISTING

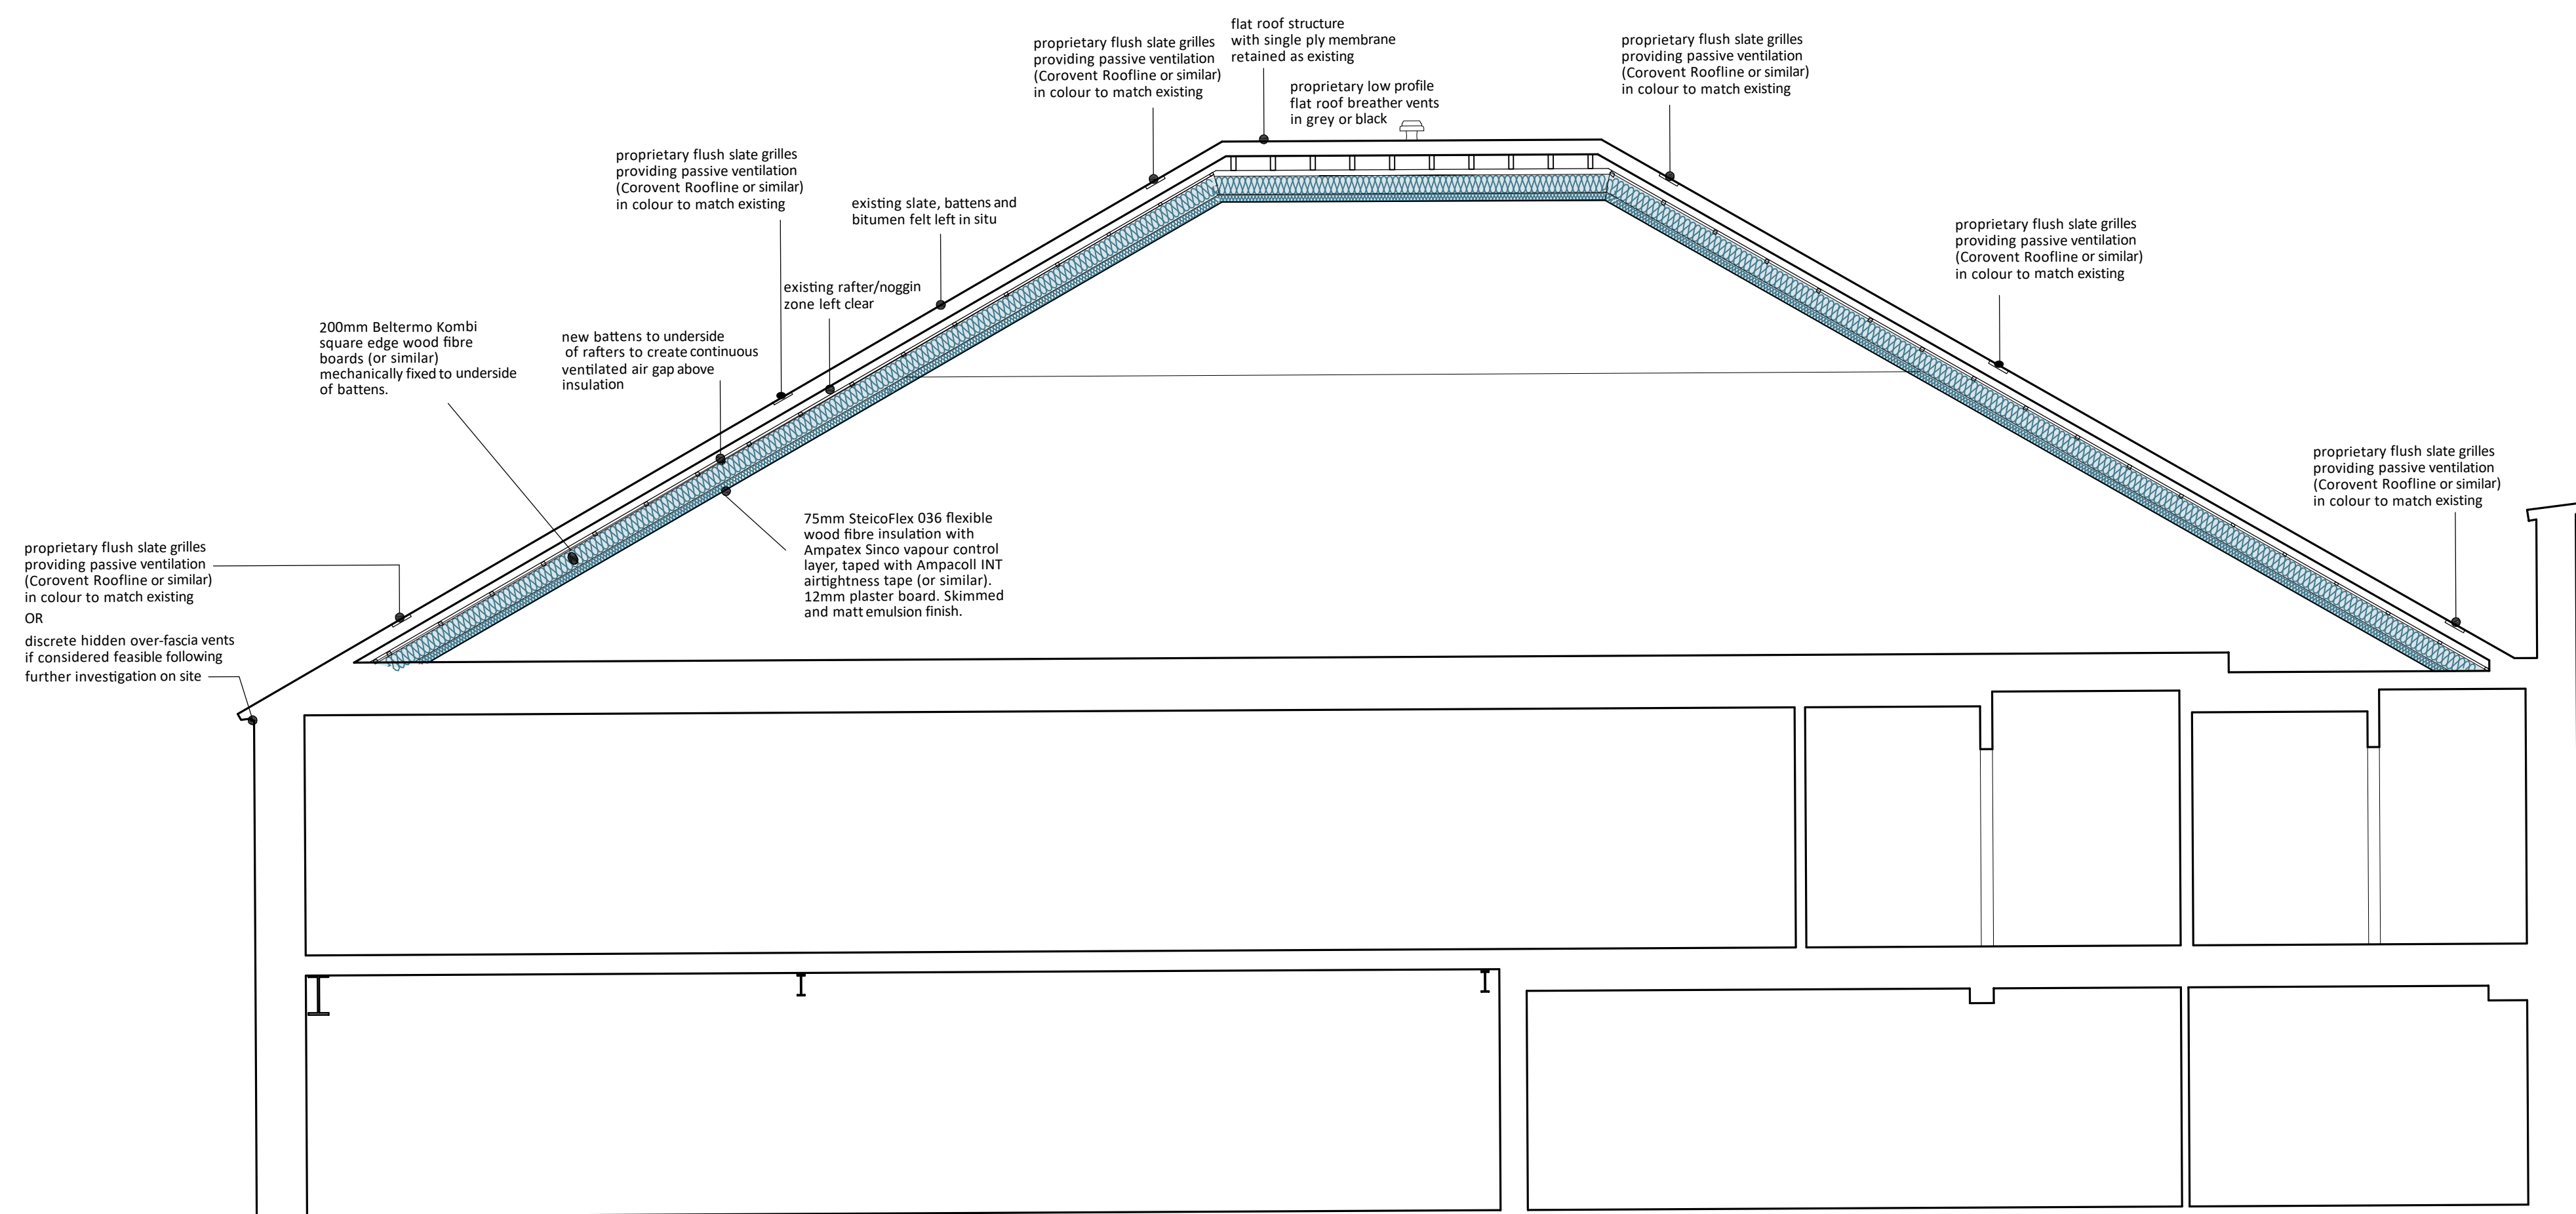

Section B-B AS PROPOSED

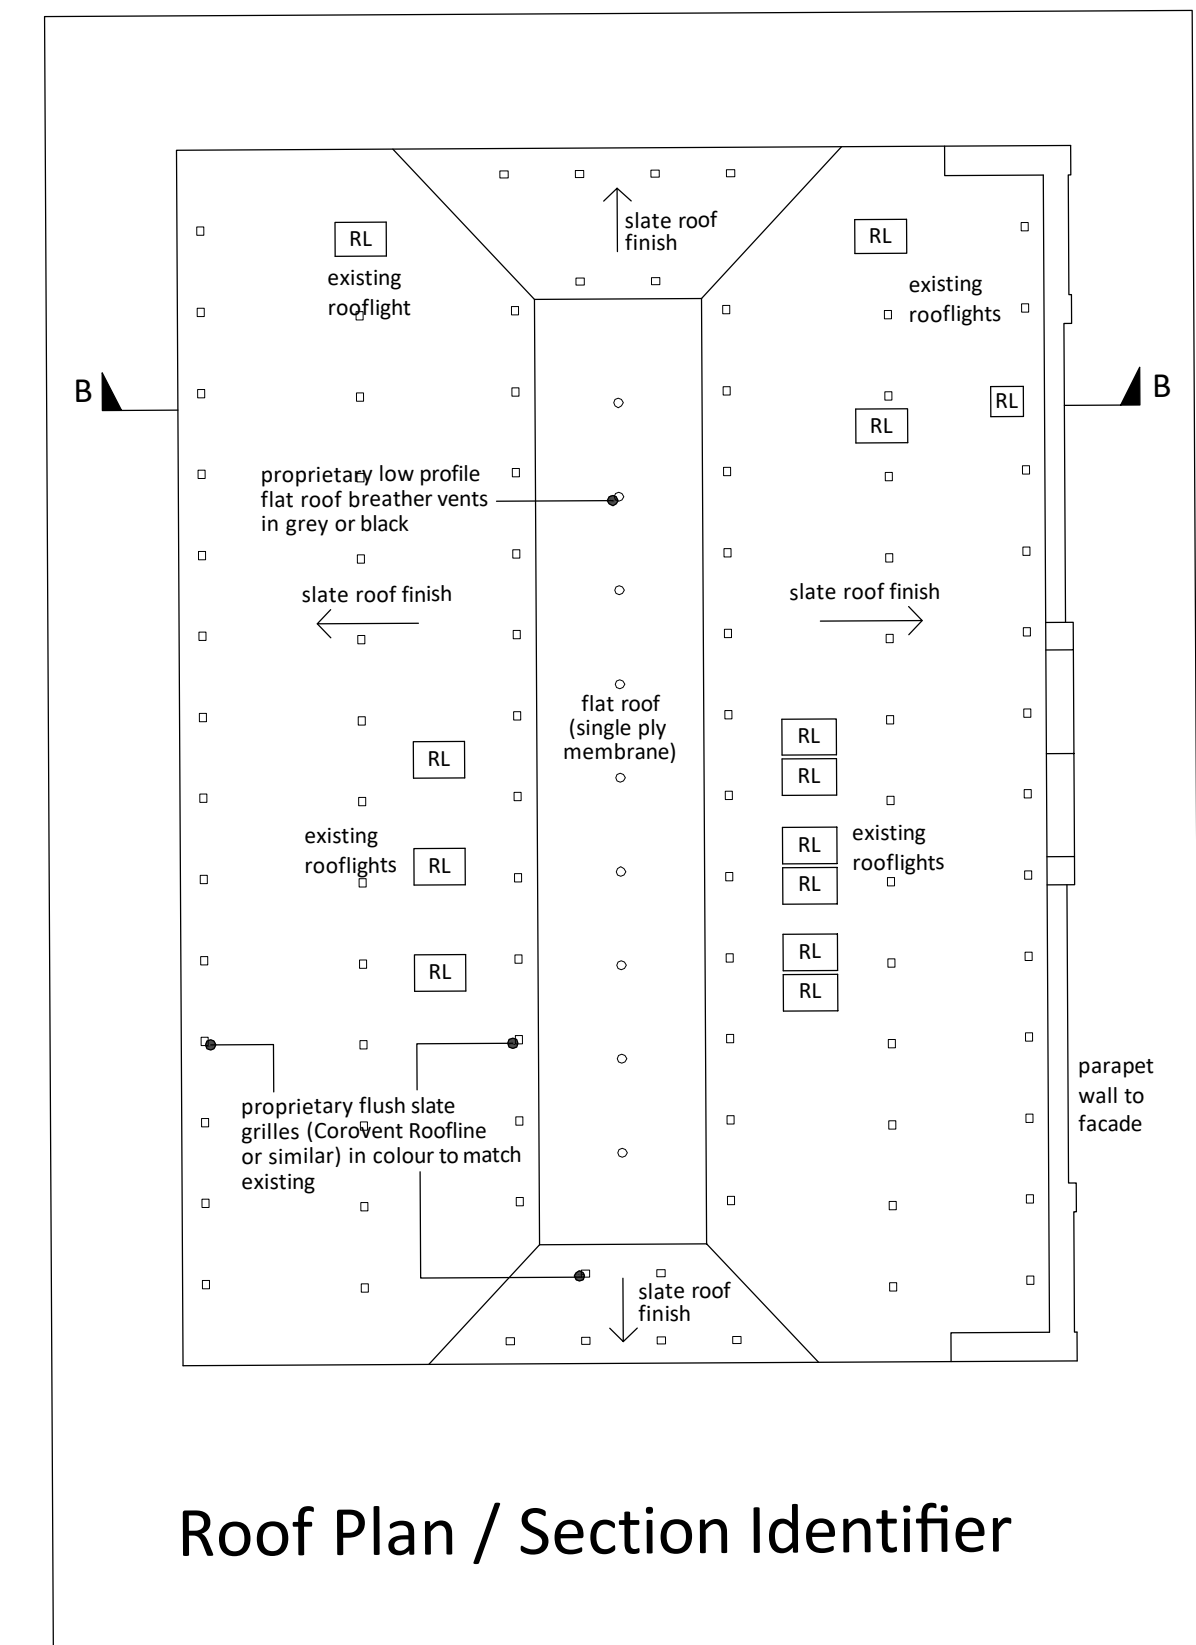

Roof Plan / Section Identifier

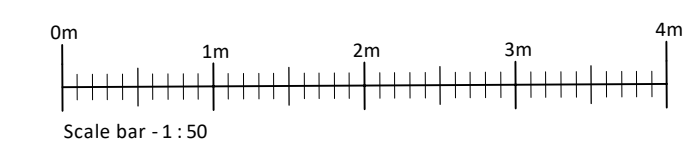

Project The Old Malthouse, St. Johns Road,
Banbury, Oxfordshire.
Drawing WOOD FIBRE ROOF INSULATION
Section B : B as existing and proposed.
Scale 1 : 50
Date October 2019
Sheet Size A1
DRAWING No. 1936-WF-02