



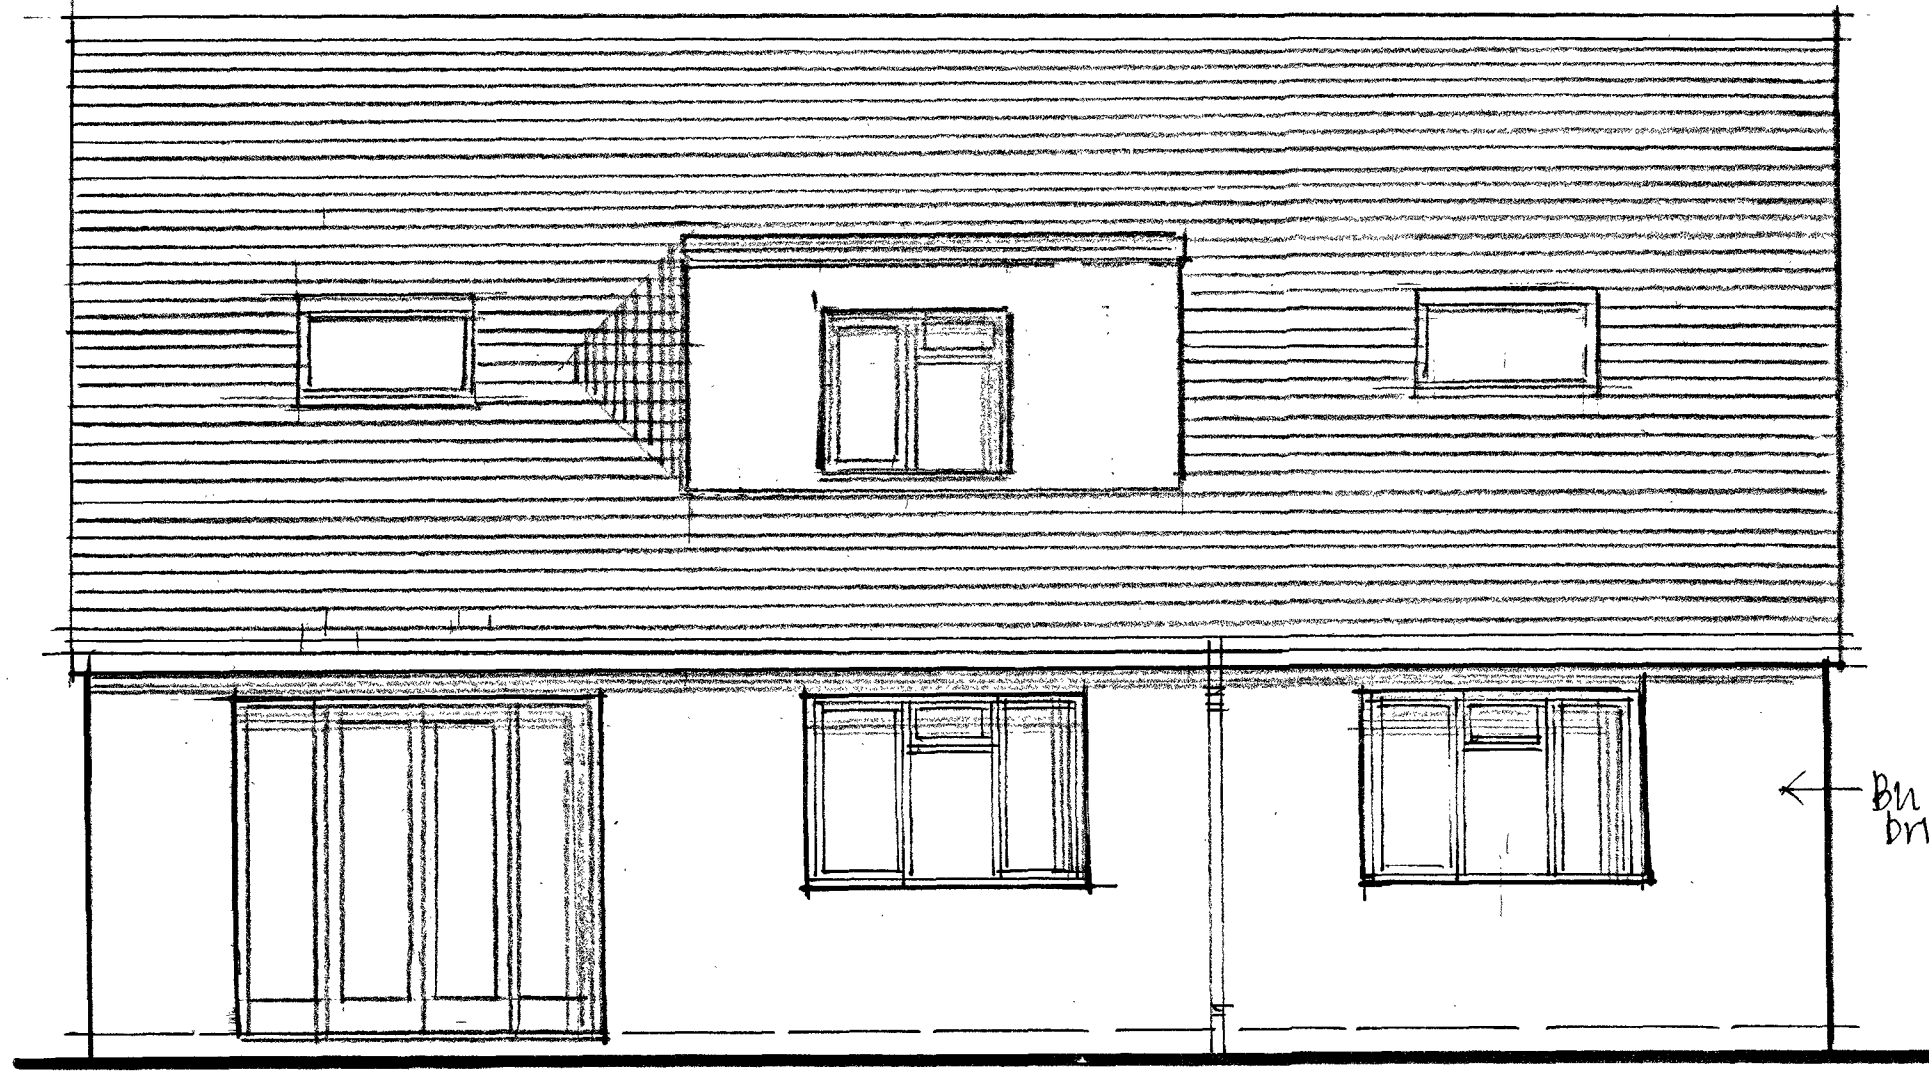


EAST ELEVATION




WEST ELEVATION

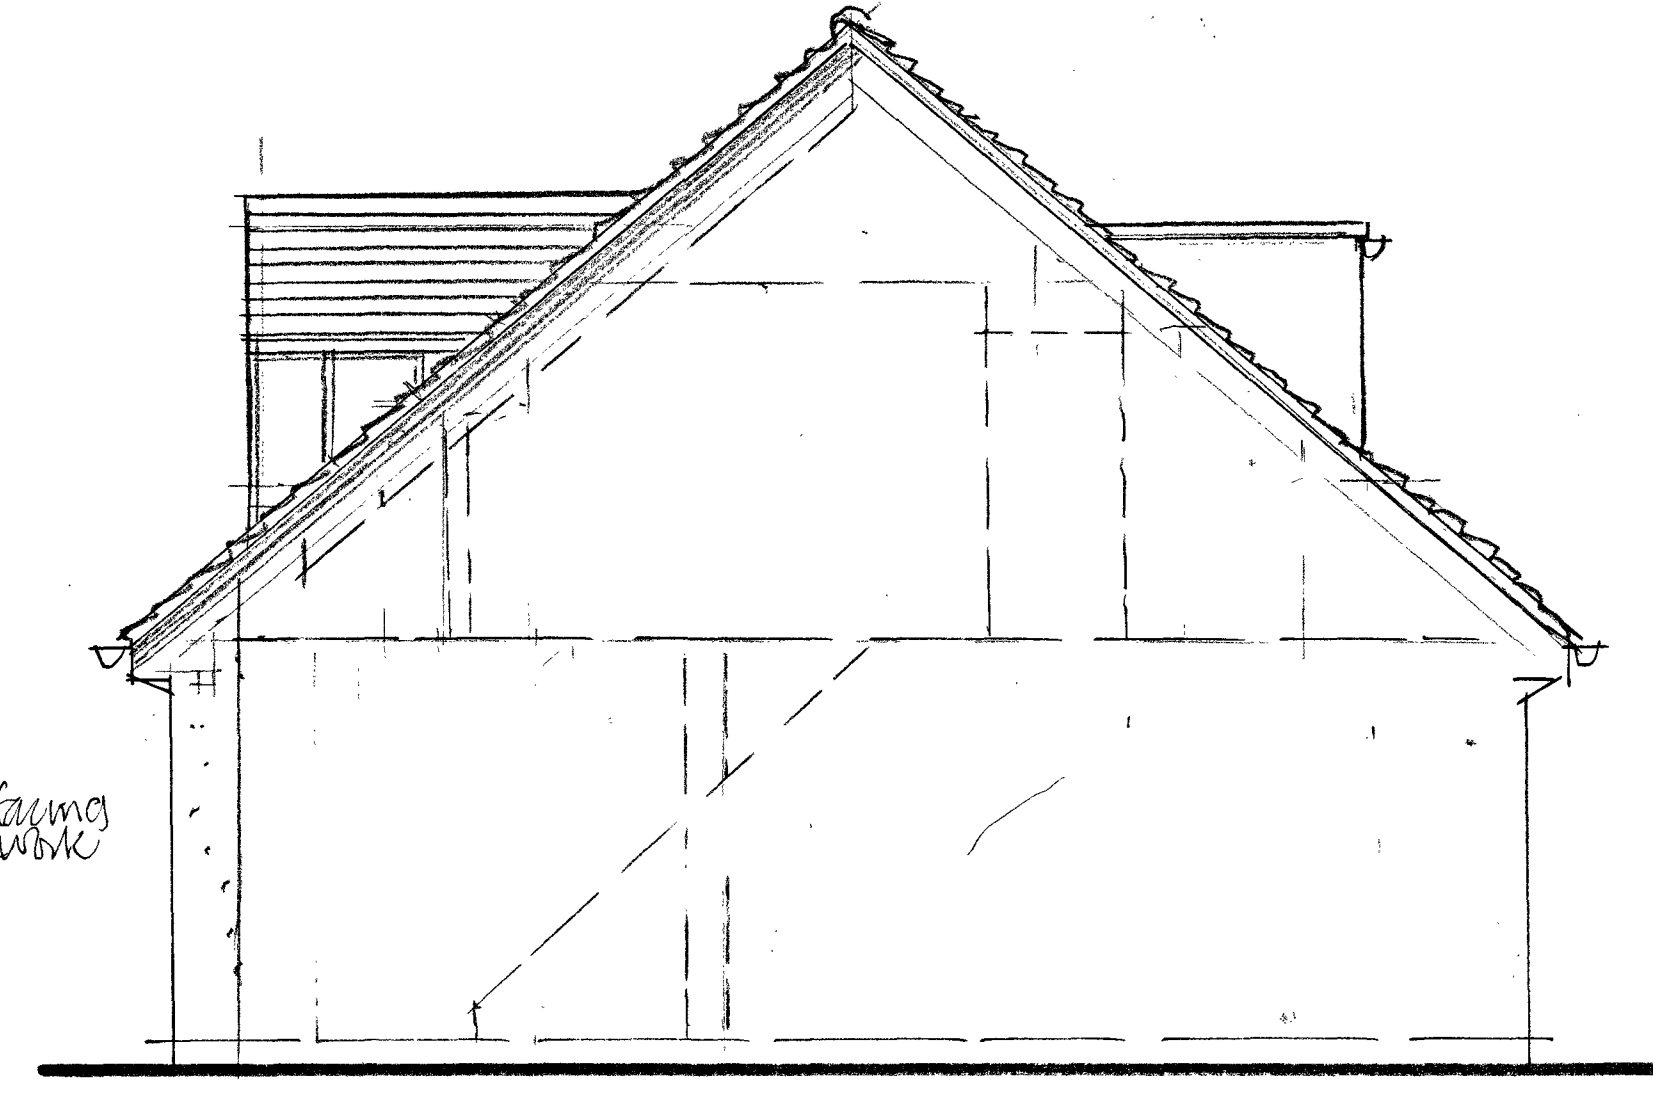


NORTH ELEVATION

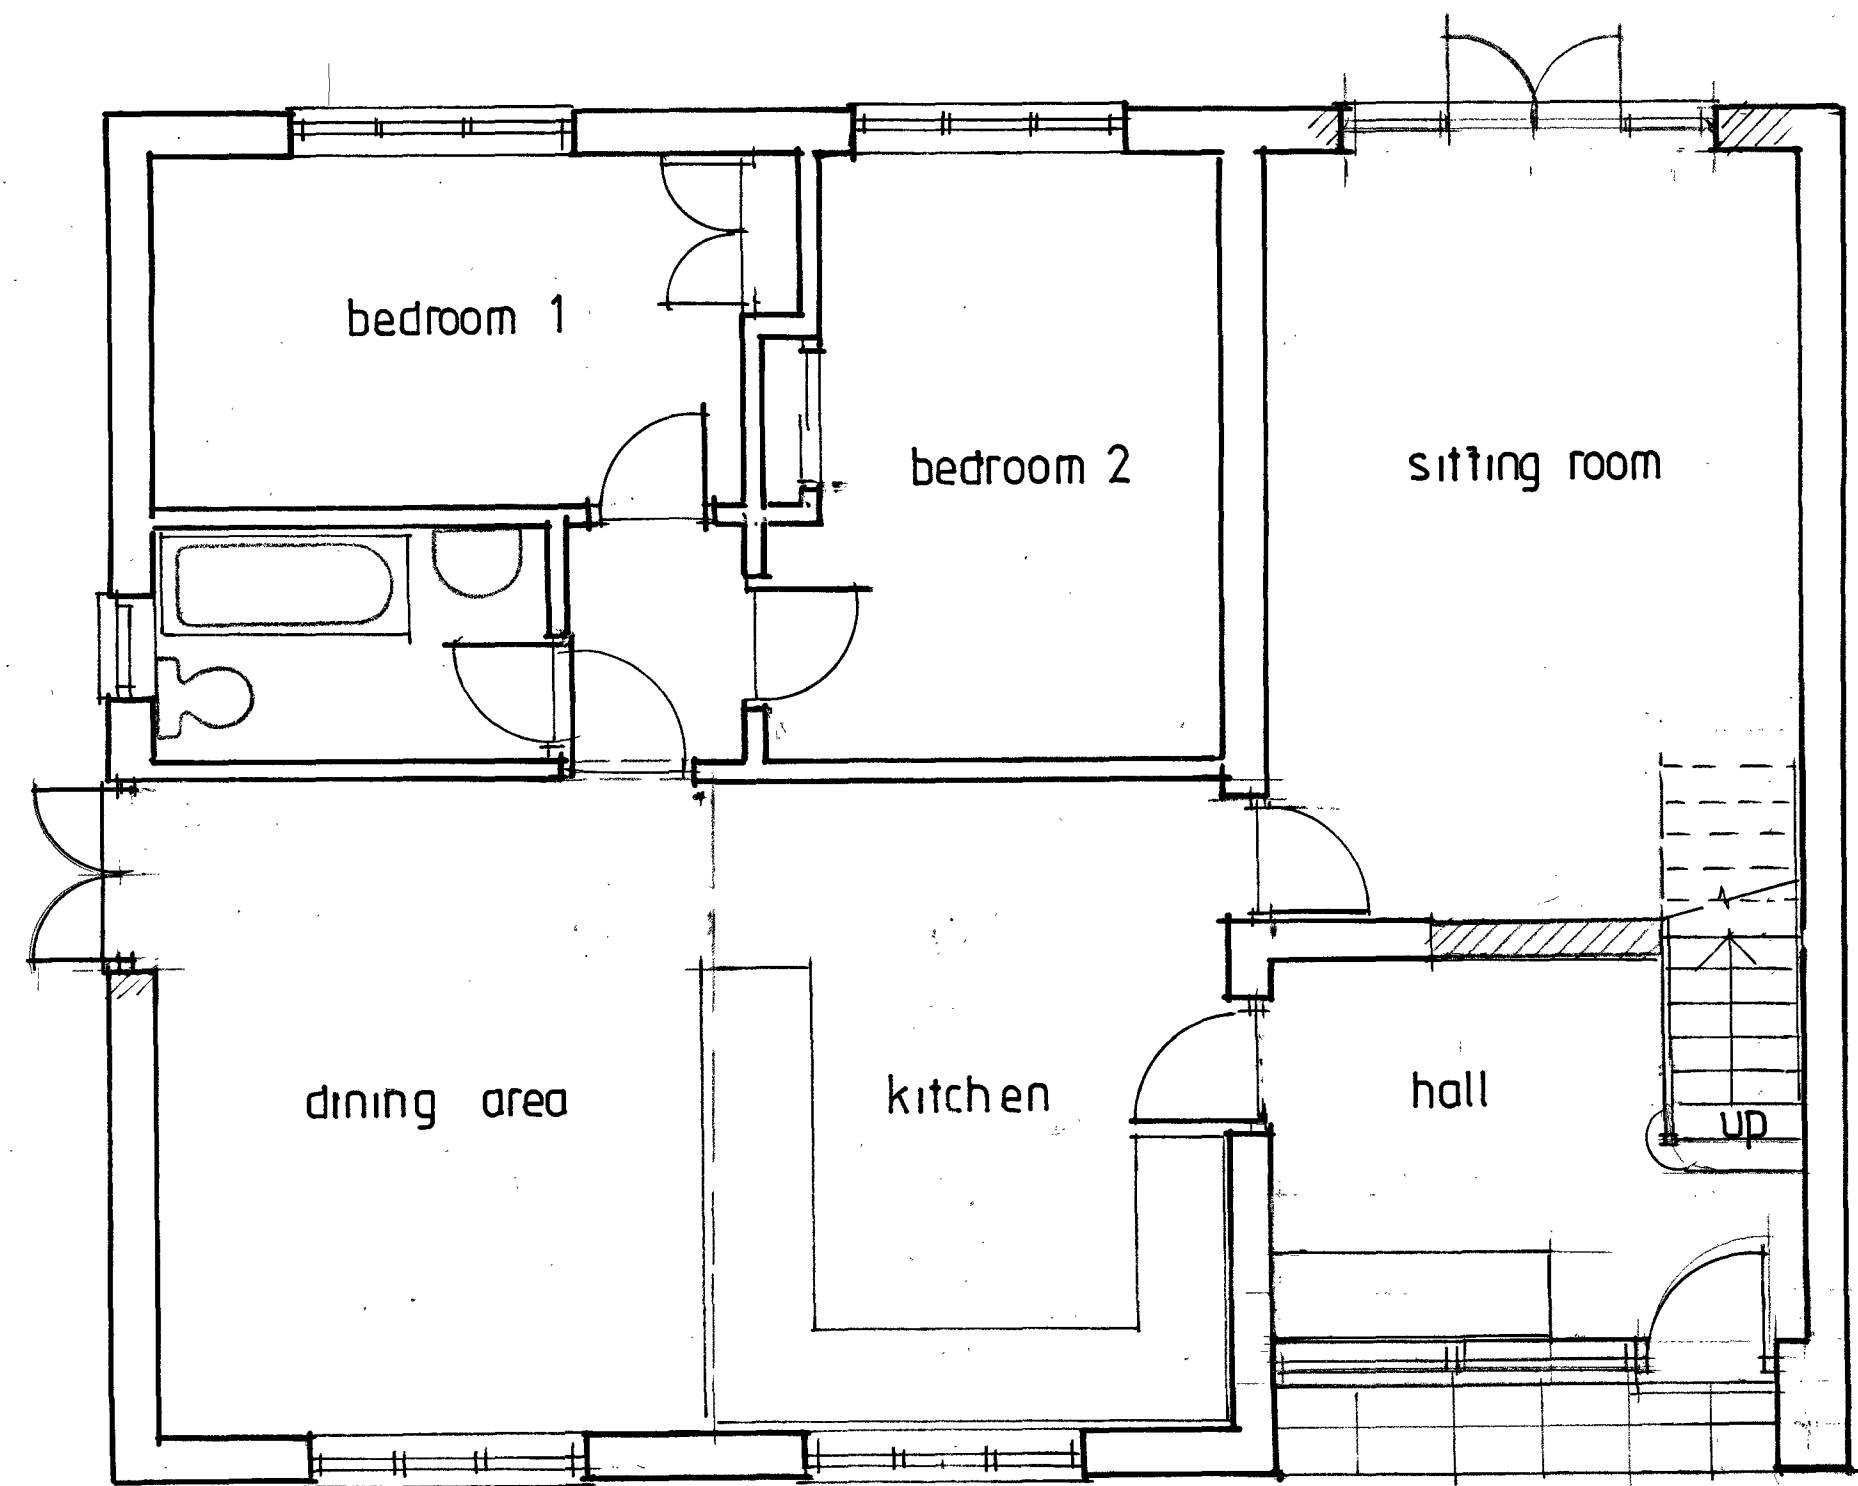


GROUND FLOOR PLAN

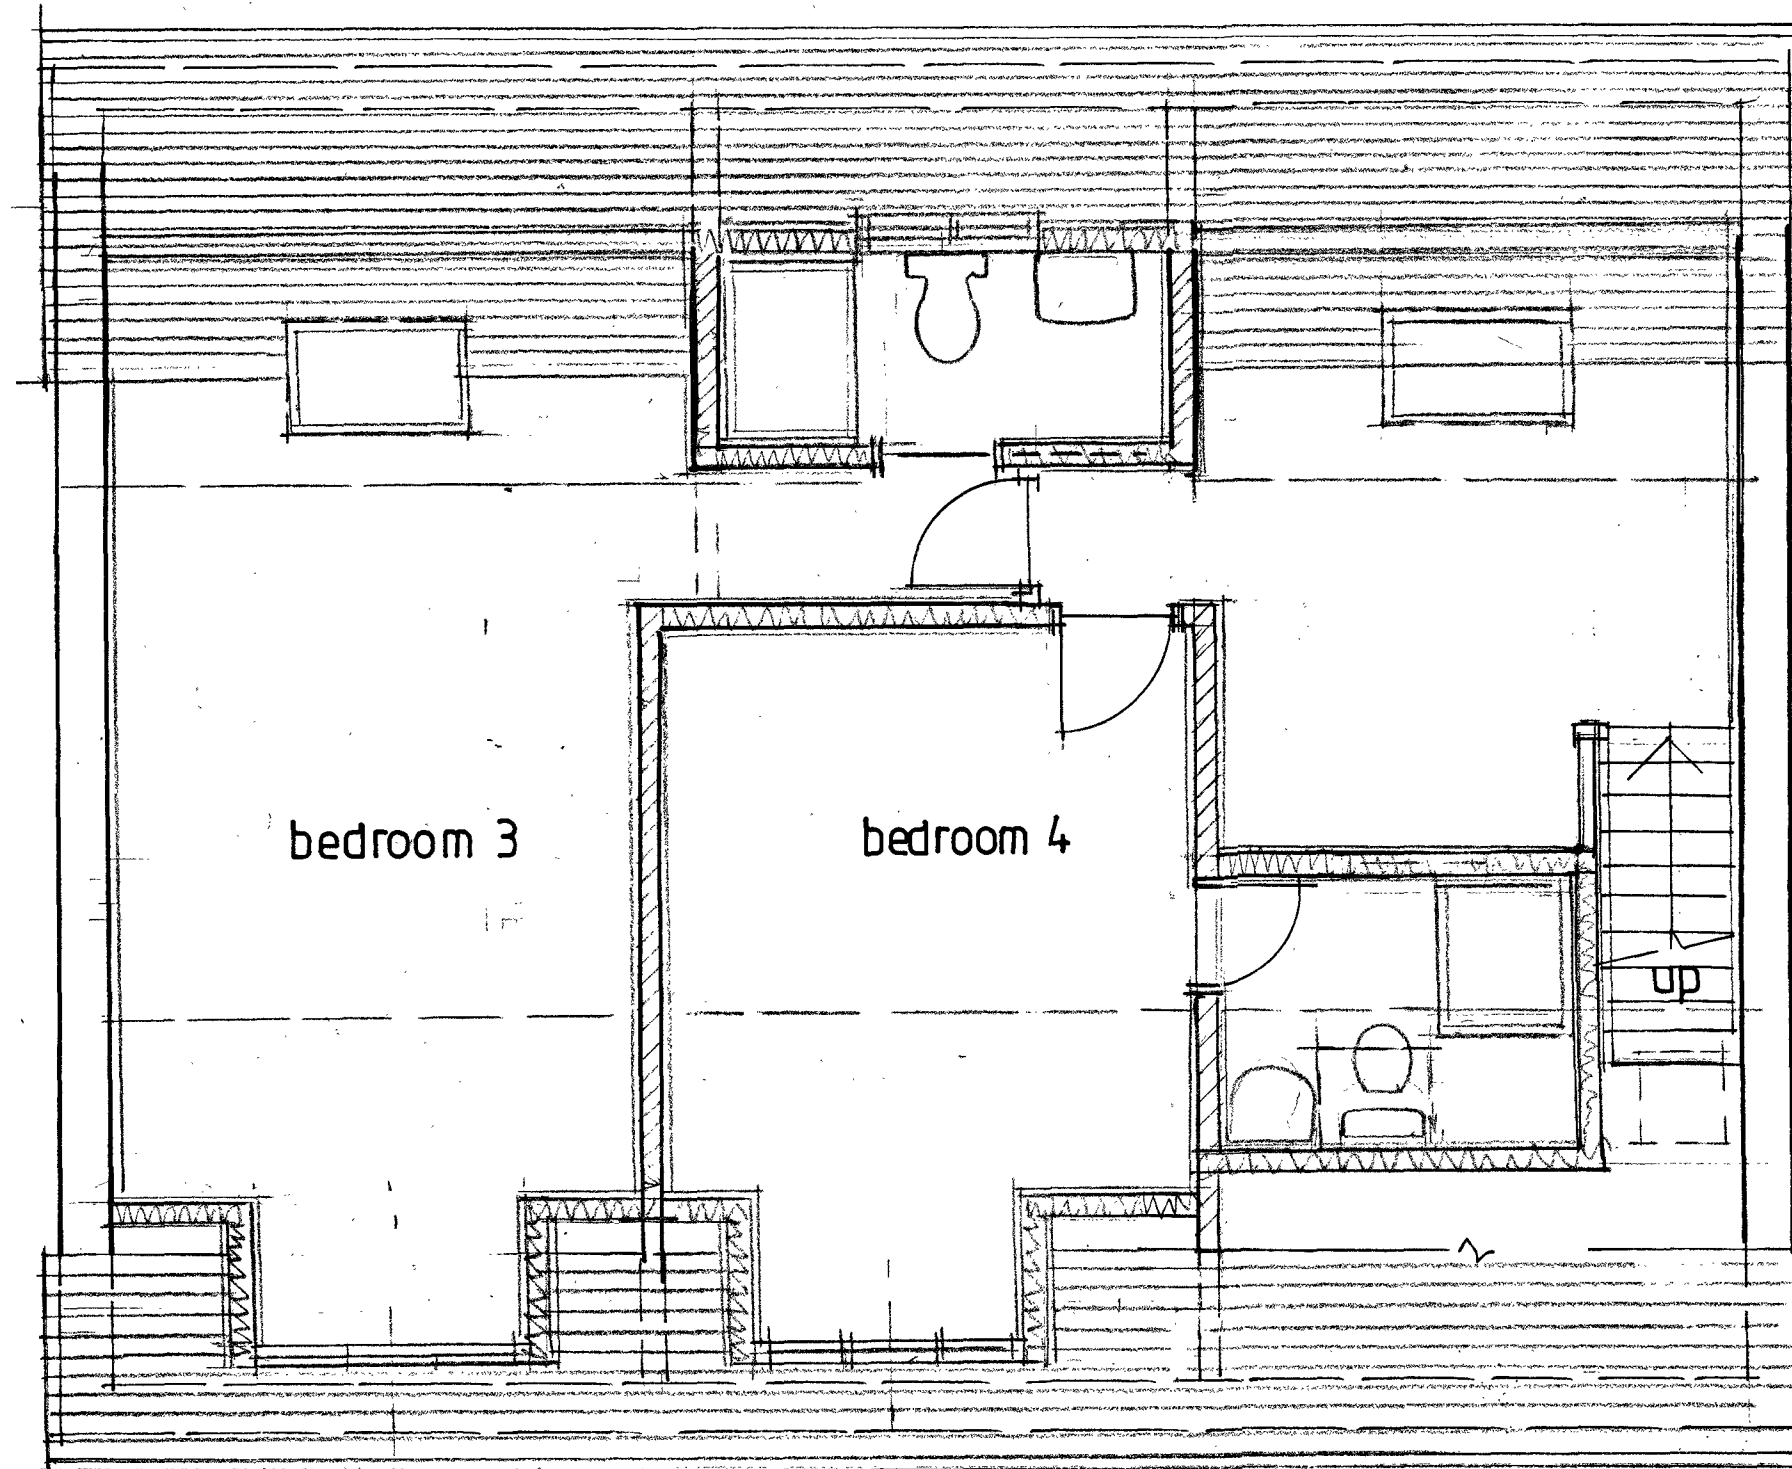

FIRST FLOOR PLAN

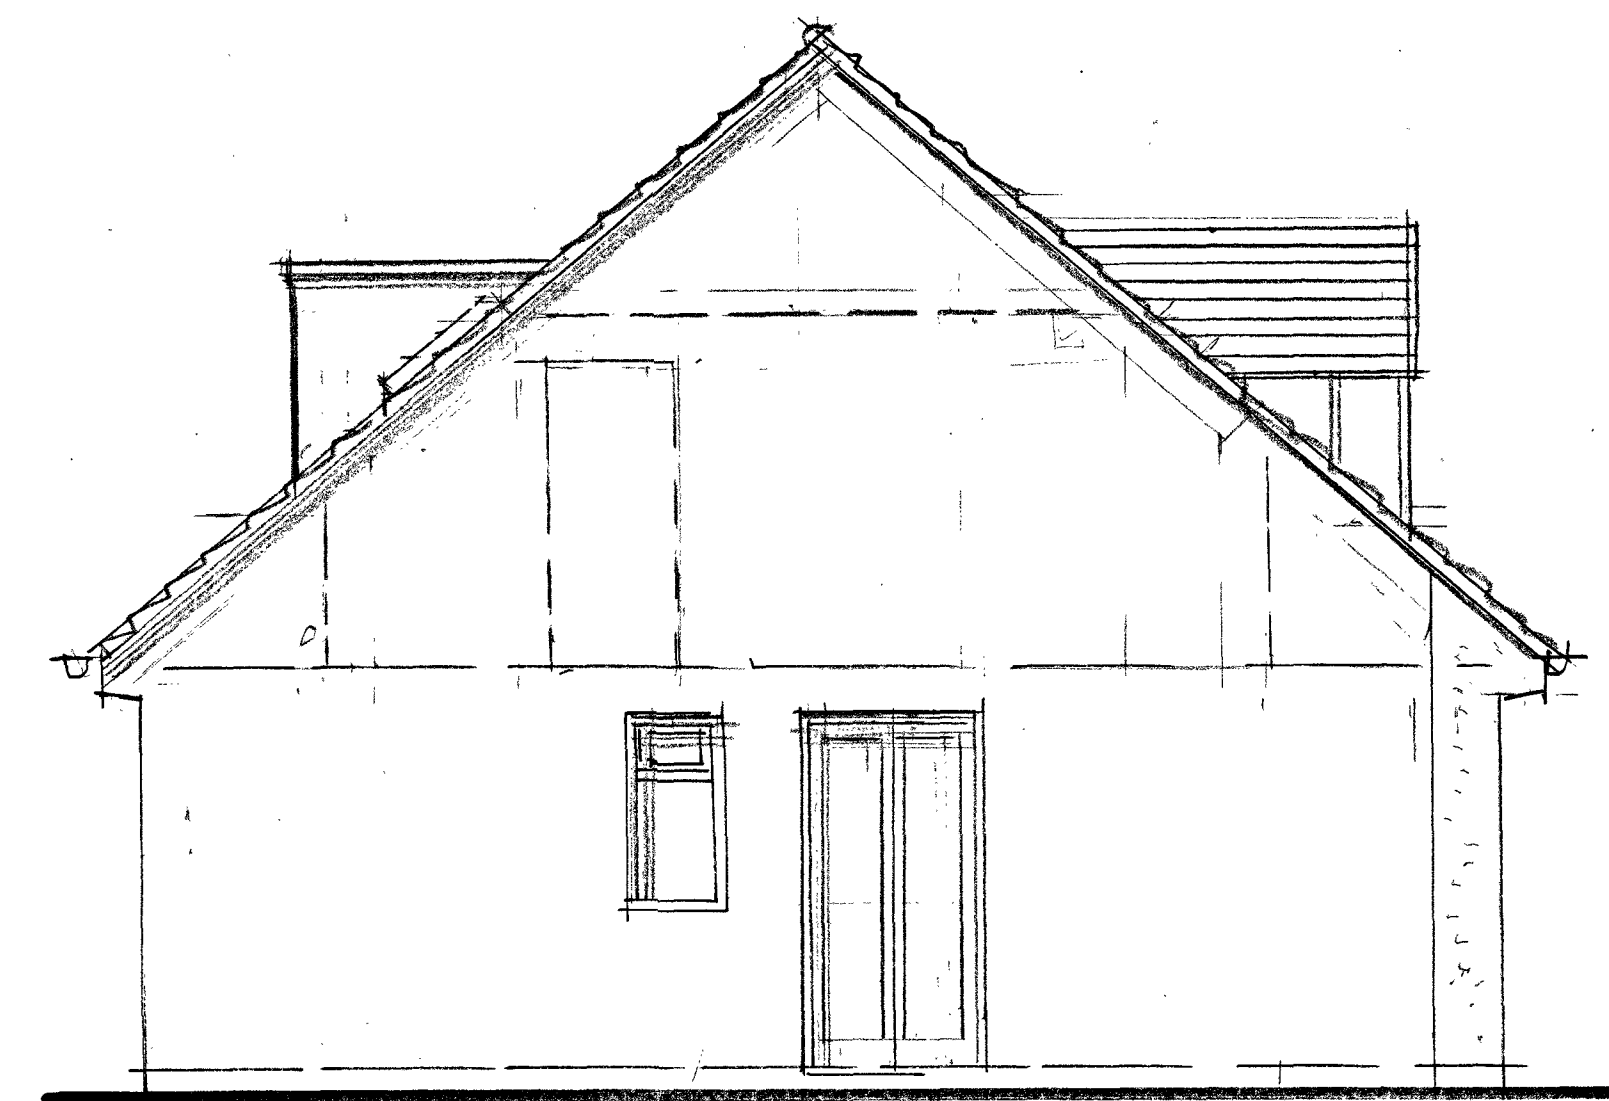

SOUTH ELEVATION

 

**RICHARD MERRETT + ARCHITECT**  
 6 Chapel Gardens, Stretton on Fosse, Moreton in Marsh, GL669SL  
 Tel 01608 662078 e-mail merrettarc@btinternet.com

PROPOSED ALTERATIONS AND CONSTRUCTION OF NEW ROOF TO PROVIDE  
 ADDITIONAL BEDROOMS AT  
**THE BUNGALOW, WHITE POST ROAD, BODICOTE, OX154BN**

Client **MS DEBBIE WHITFORD**  
 Drawing **PROPOSED PLANS AND ELEVATIONS**  
 Date **September 2019** Drawing no **2019-20/12/2**  
 Scales **1:50 @ A1**