




- Notes**
1. This drawing has been prepared in accordance with the scope of RPS's appointment with its client and is subject to the terms and conditions of that appointment. RPS accepts no liability for any use of this document other than by its client and only for the purposes for which it was prepared and provided.
 2. If received electronically it is the recipient's responsibility to print to correct scale. Only written dimensions should be used.

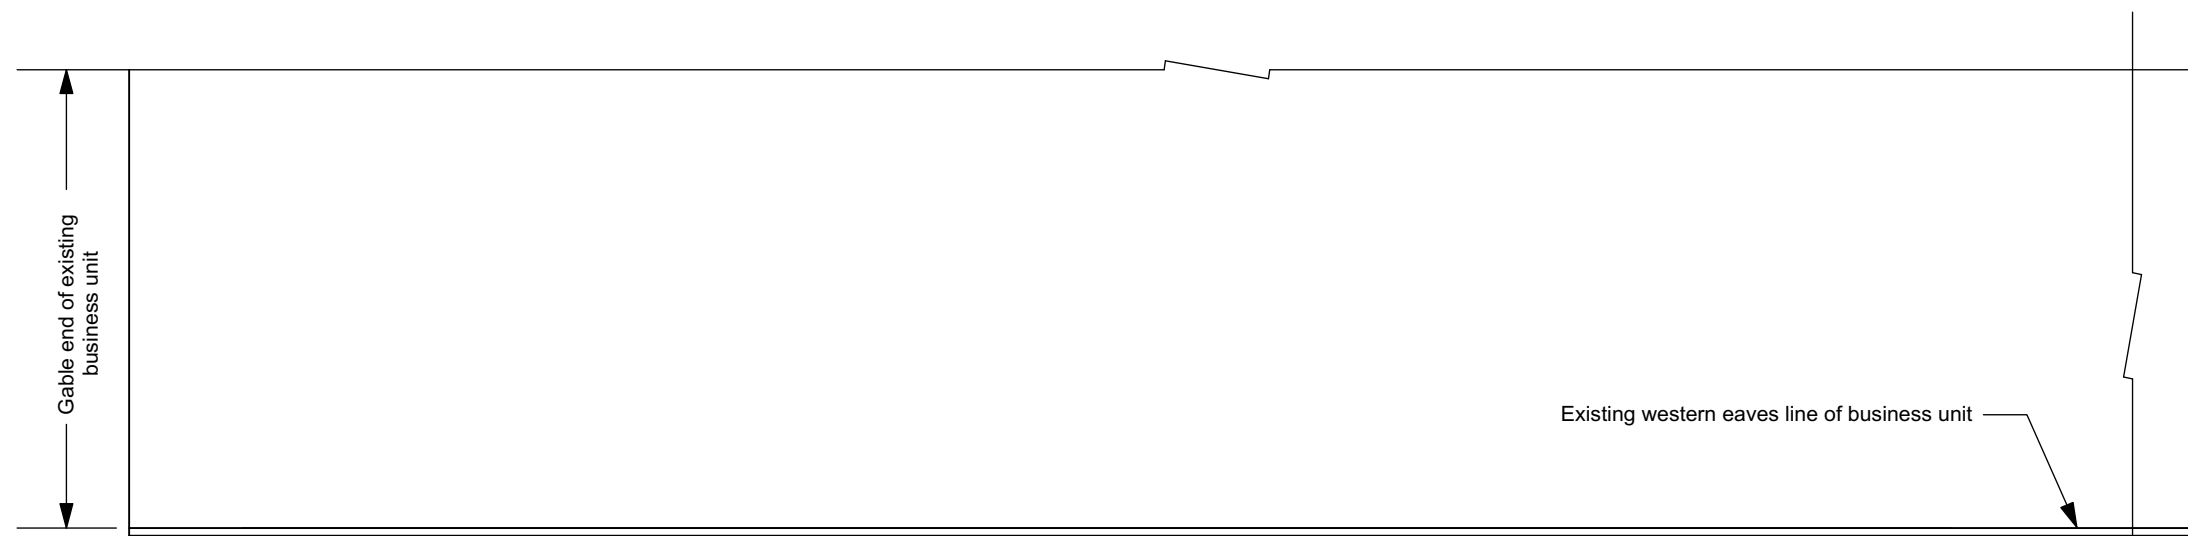


Existing Roof Plan

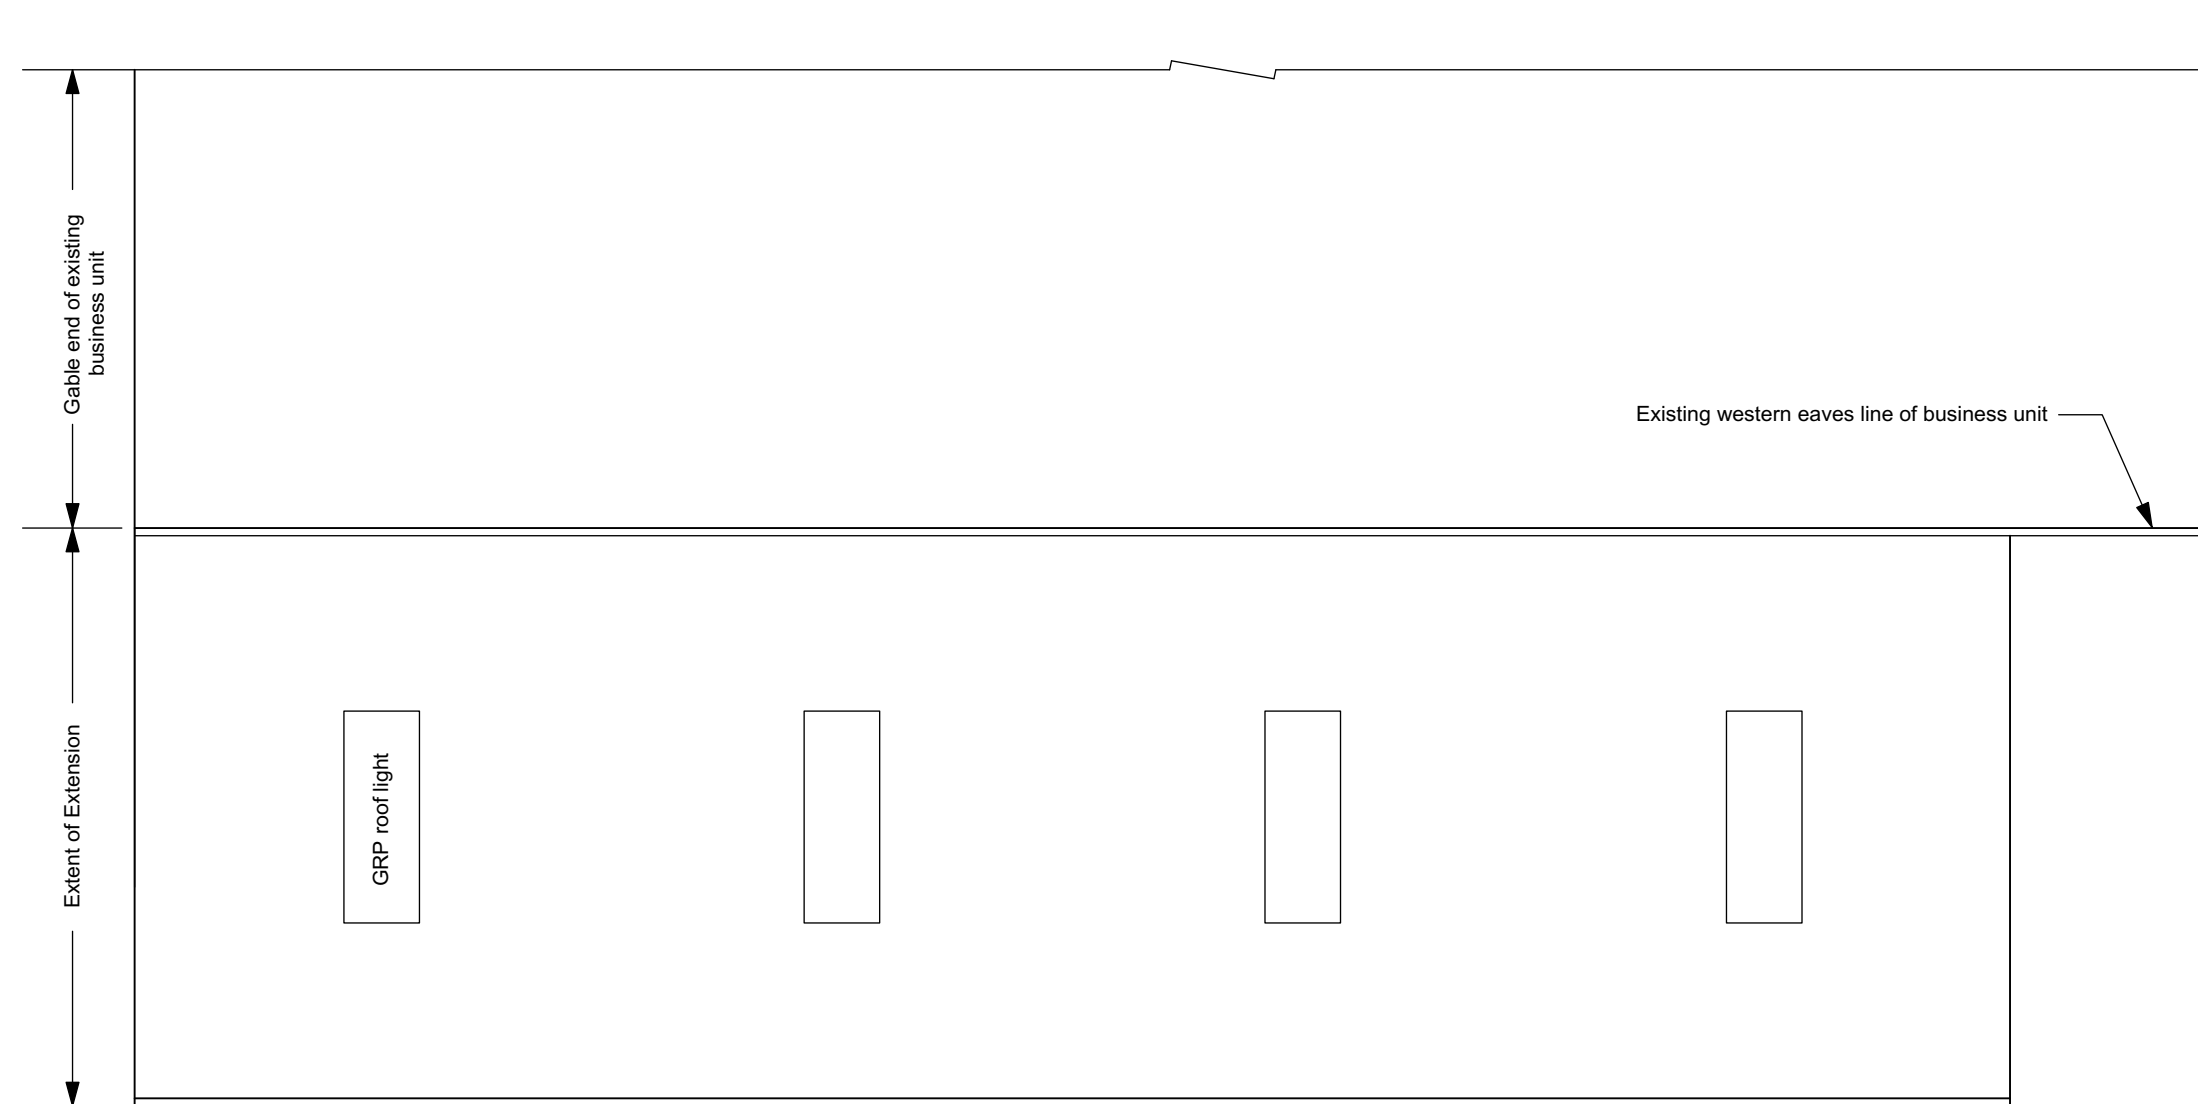


Proposed Roof Plan

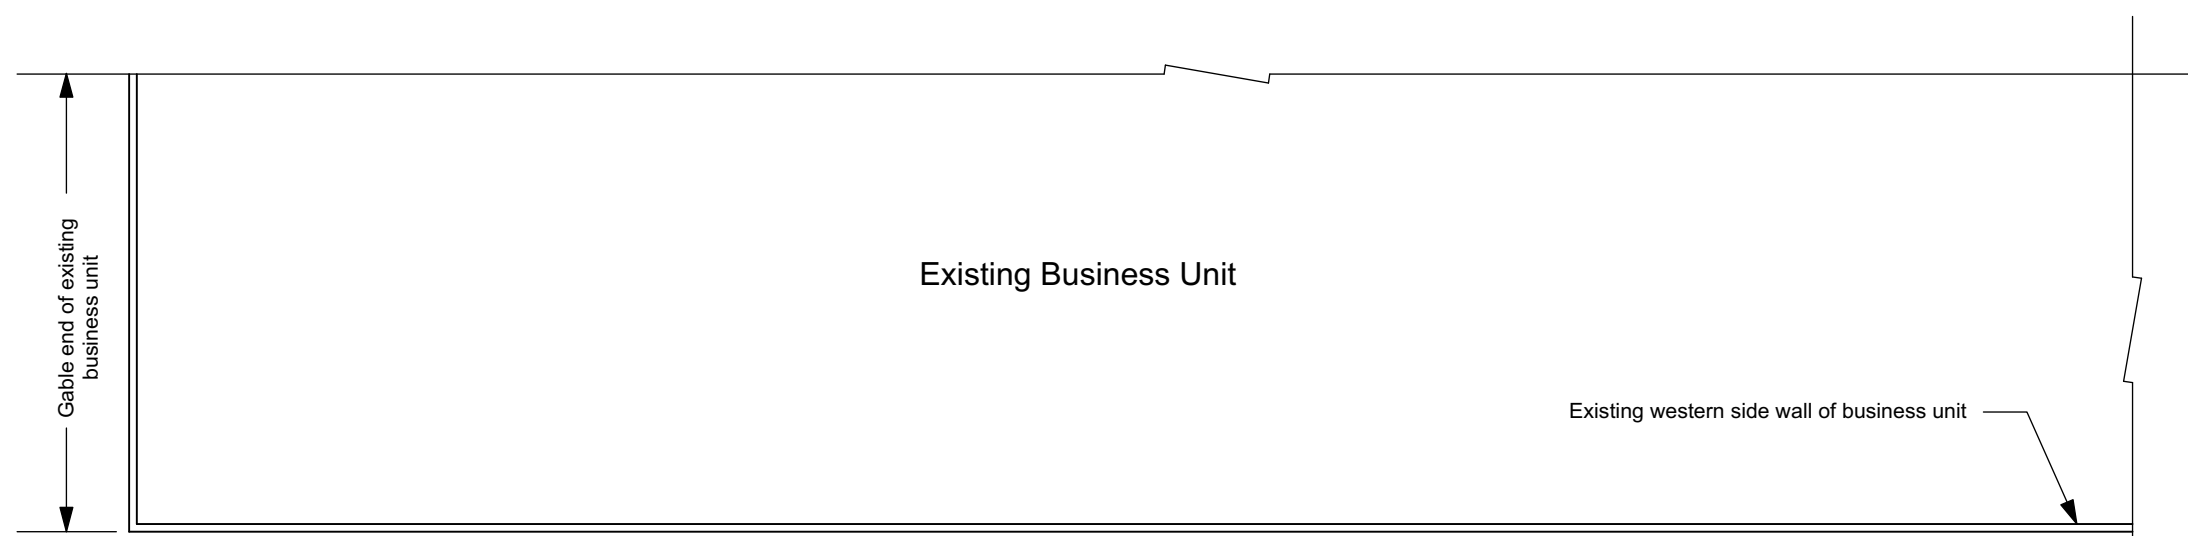


Existing Ground Floor Plan

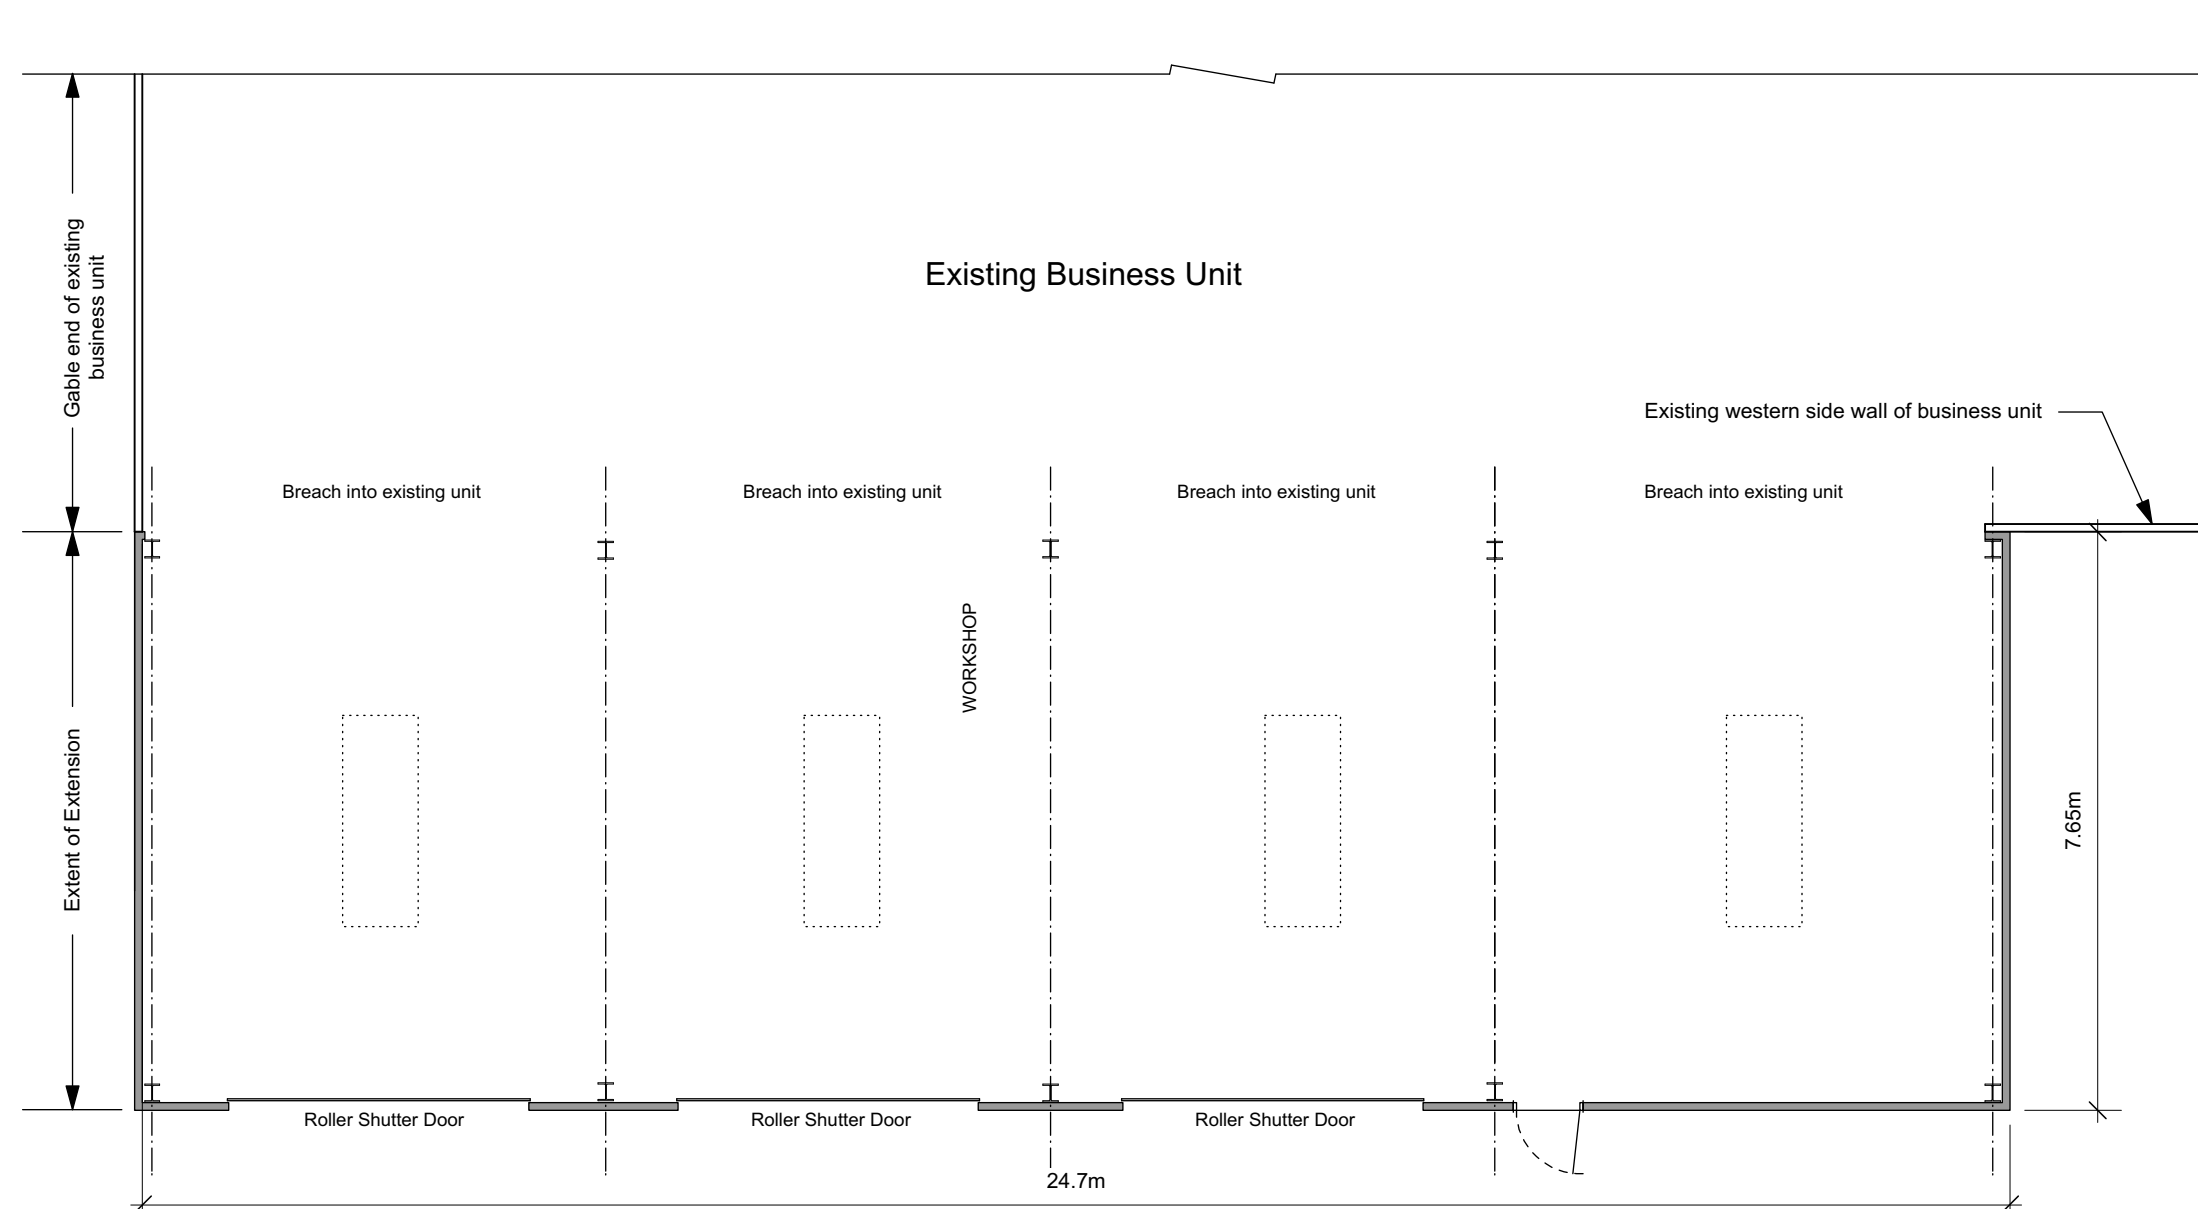


Proposed Ground Floor Plan

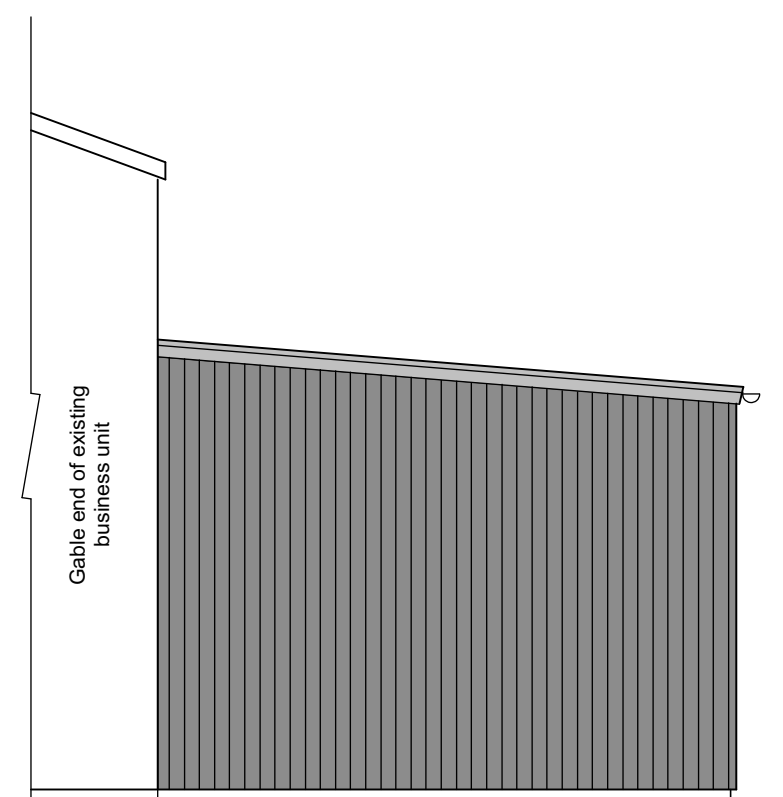

North Elevation

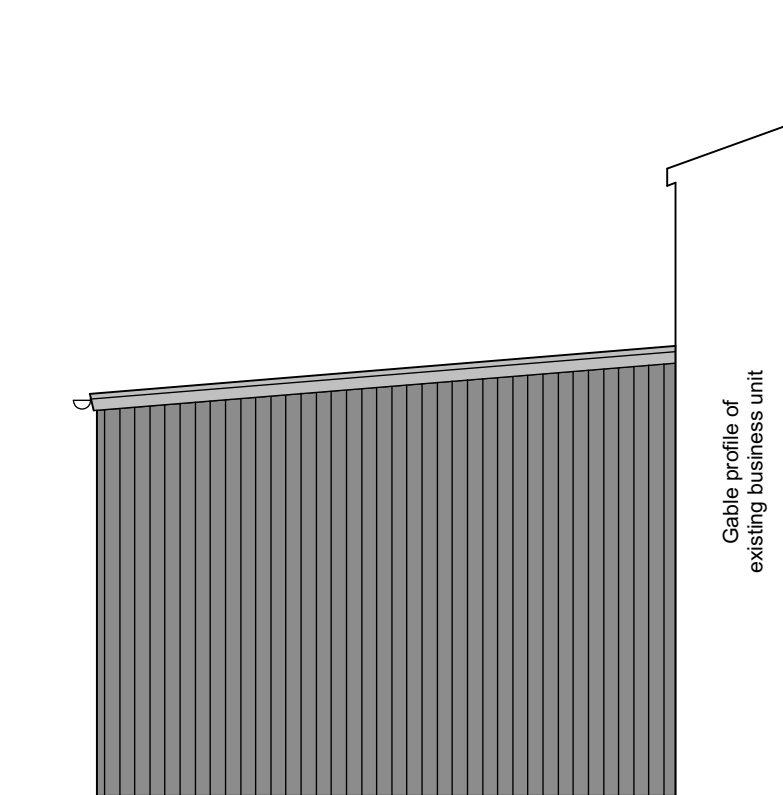

South Elevation

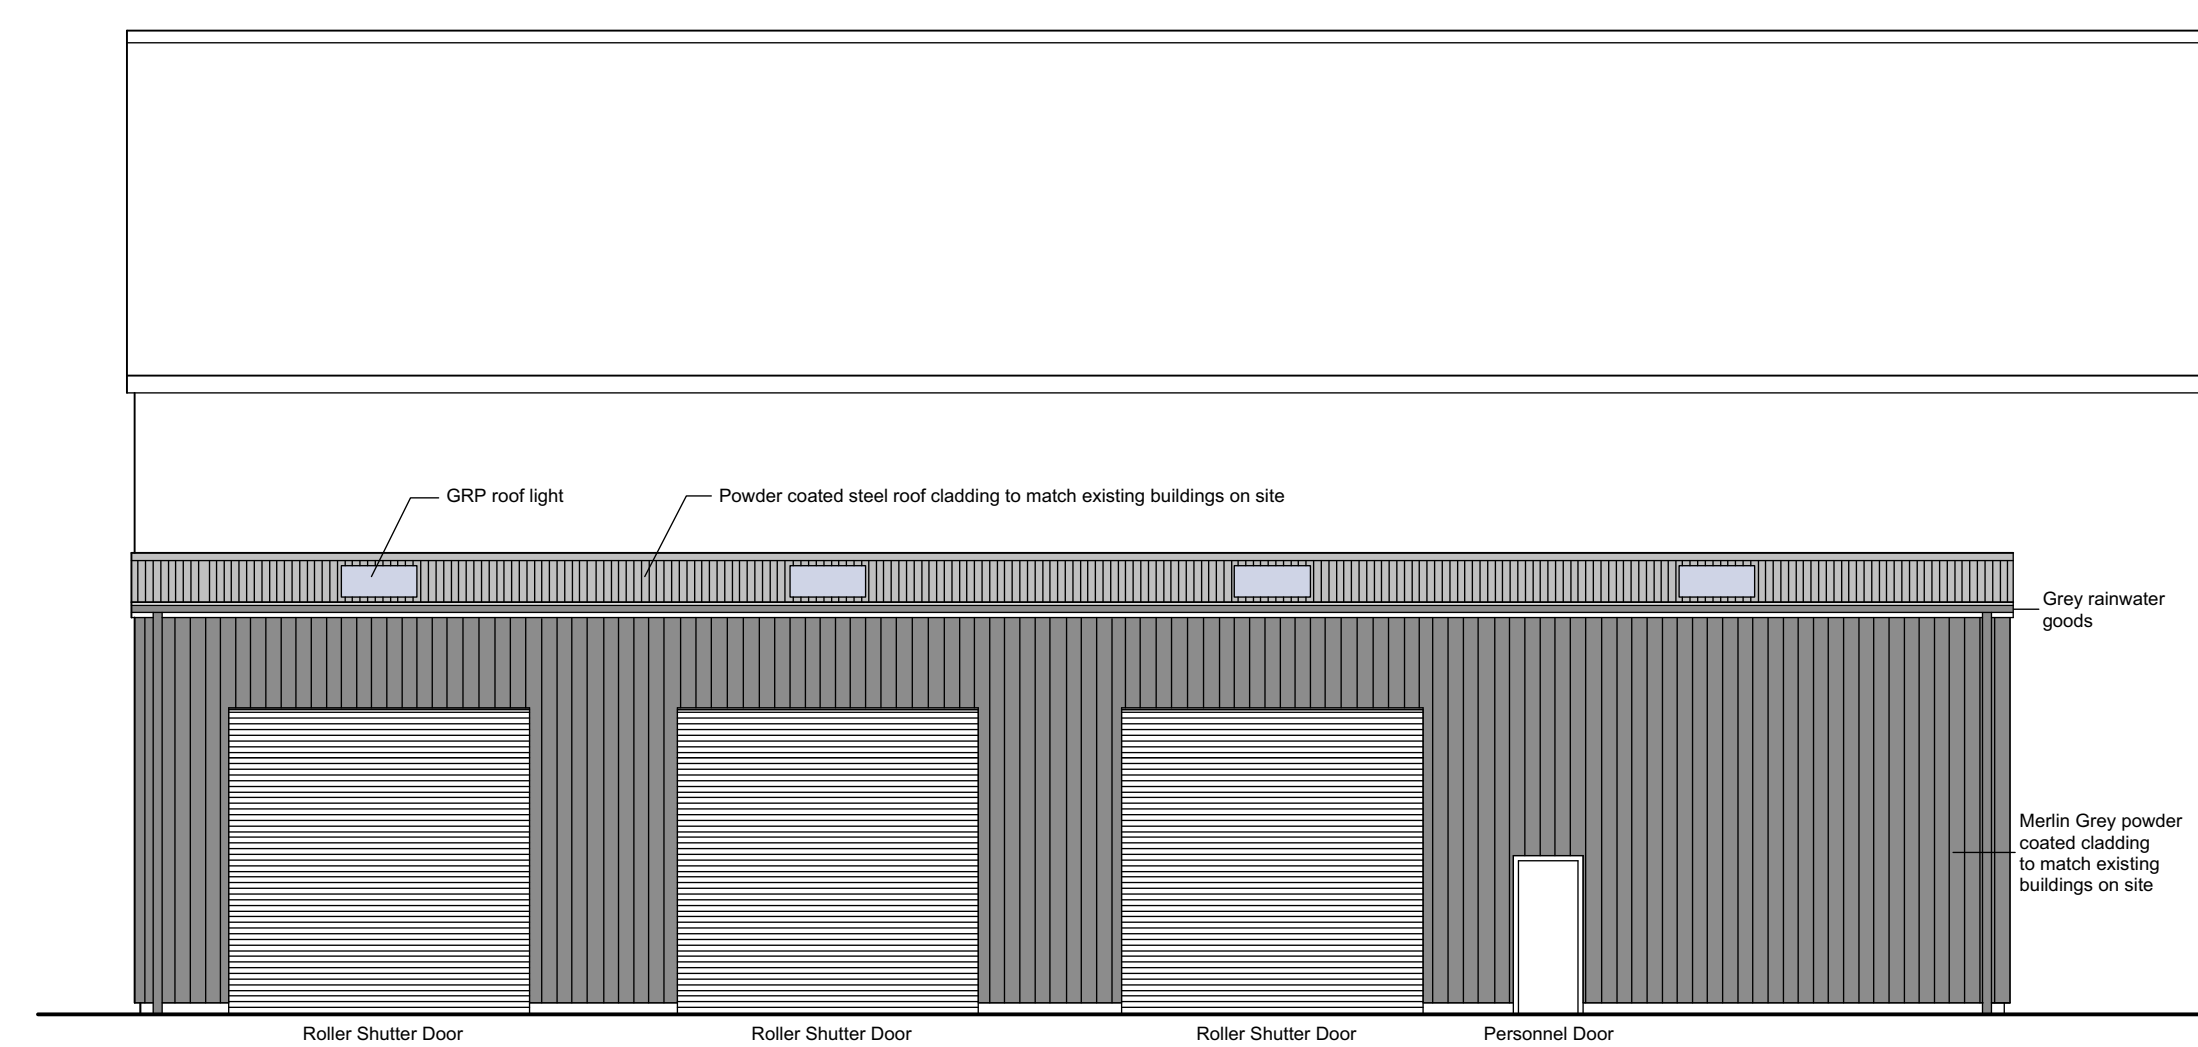

Proposed West Elevation



Rev	Description	By	CB	Date



20 Western Avenue, Milton Park, Abingdon, Oxfordshire, OX14 4SH
 T: +(0)1235 821 888 E: rps@rpsgroup.com

Client **Mr R Bratt**

Project **Extension to Existing Business Unit, Cotefield Farm, Bodicote**

Title **Floor Plans & Elevations**

Status **FINAL** Drawn By **AJC** PM/Checked by **EN/SG**

Job Ref **OXF7993** Scale @ A1 **1:100** Date Created **OCT 2019**

RPS Drawing/Figure Number **7993-0108-01** Rev **-**

Existing Floor Plans & Elevations

Proposed