




FRONT ELEVATION (SOUTH)

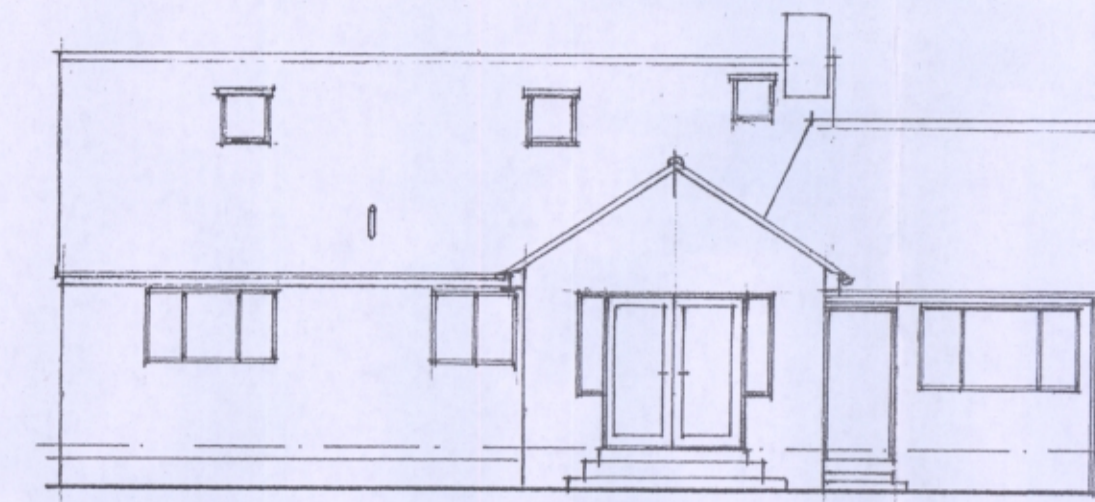


REAR ELEVATION (NORTH)

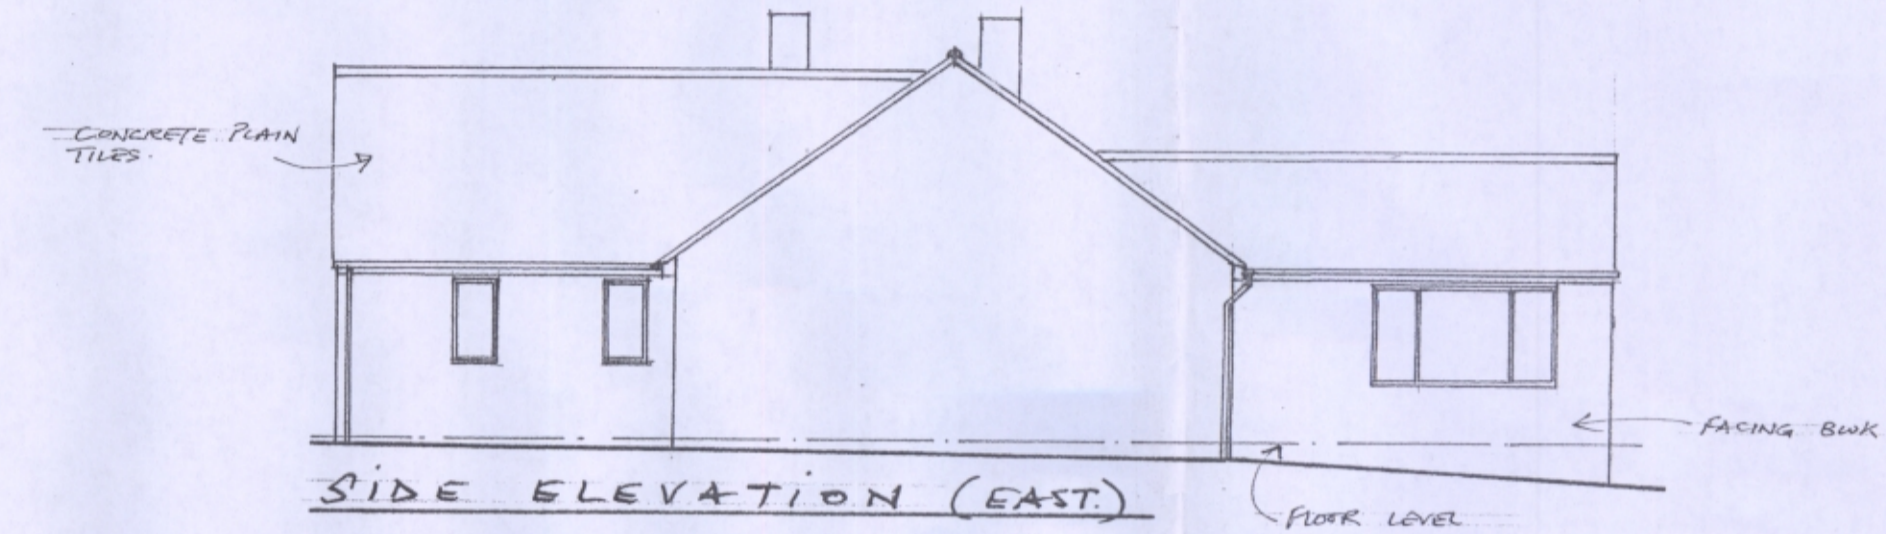


SIDE ELEVATION (EAST)

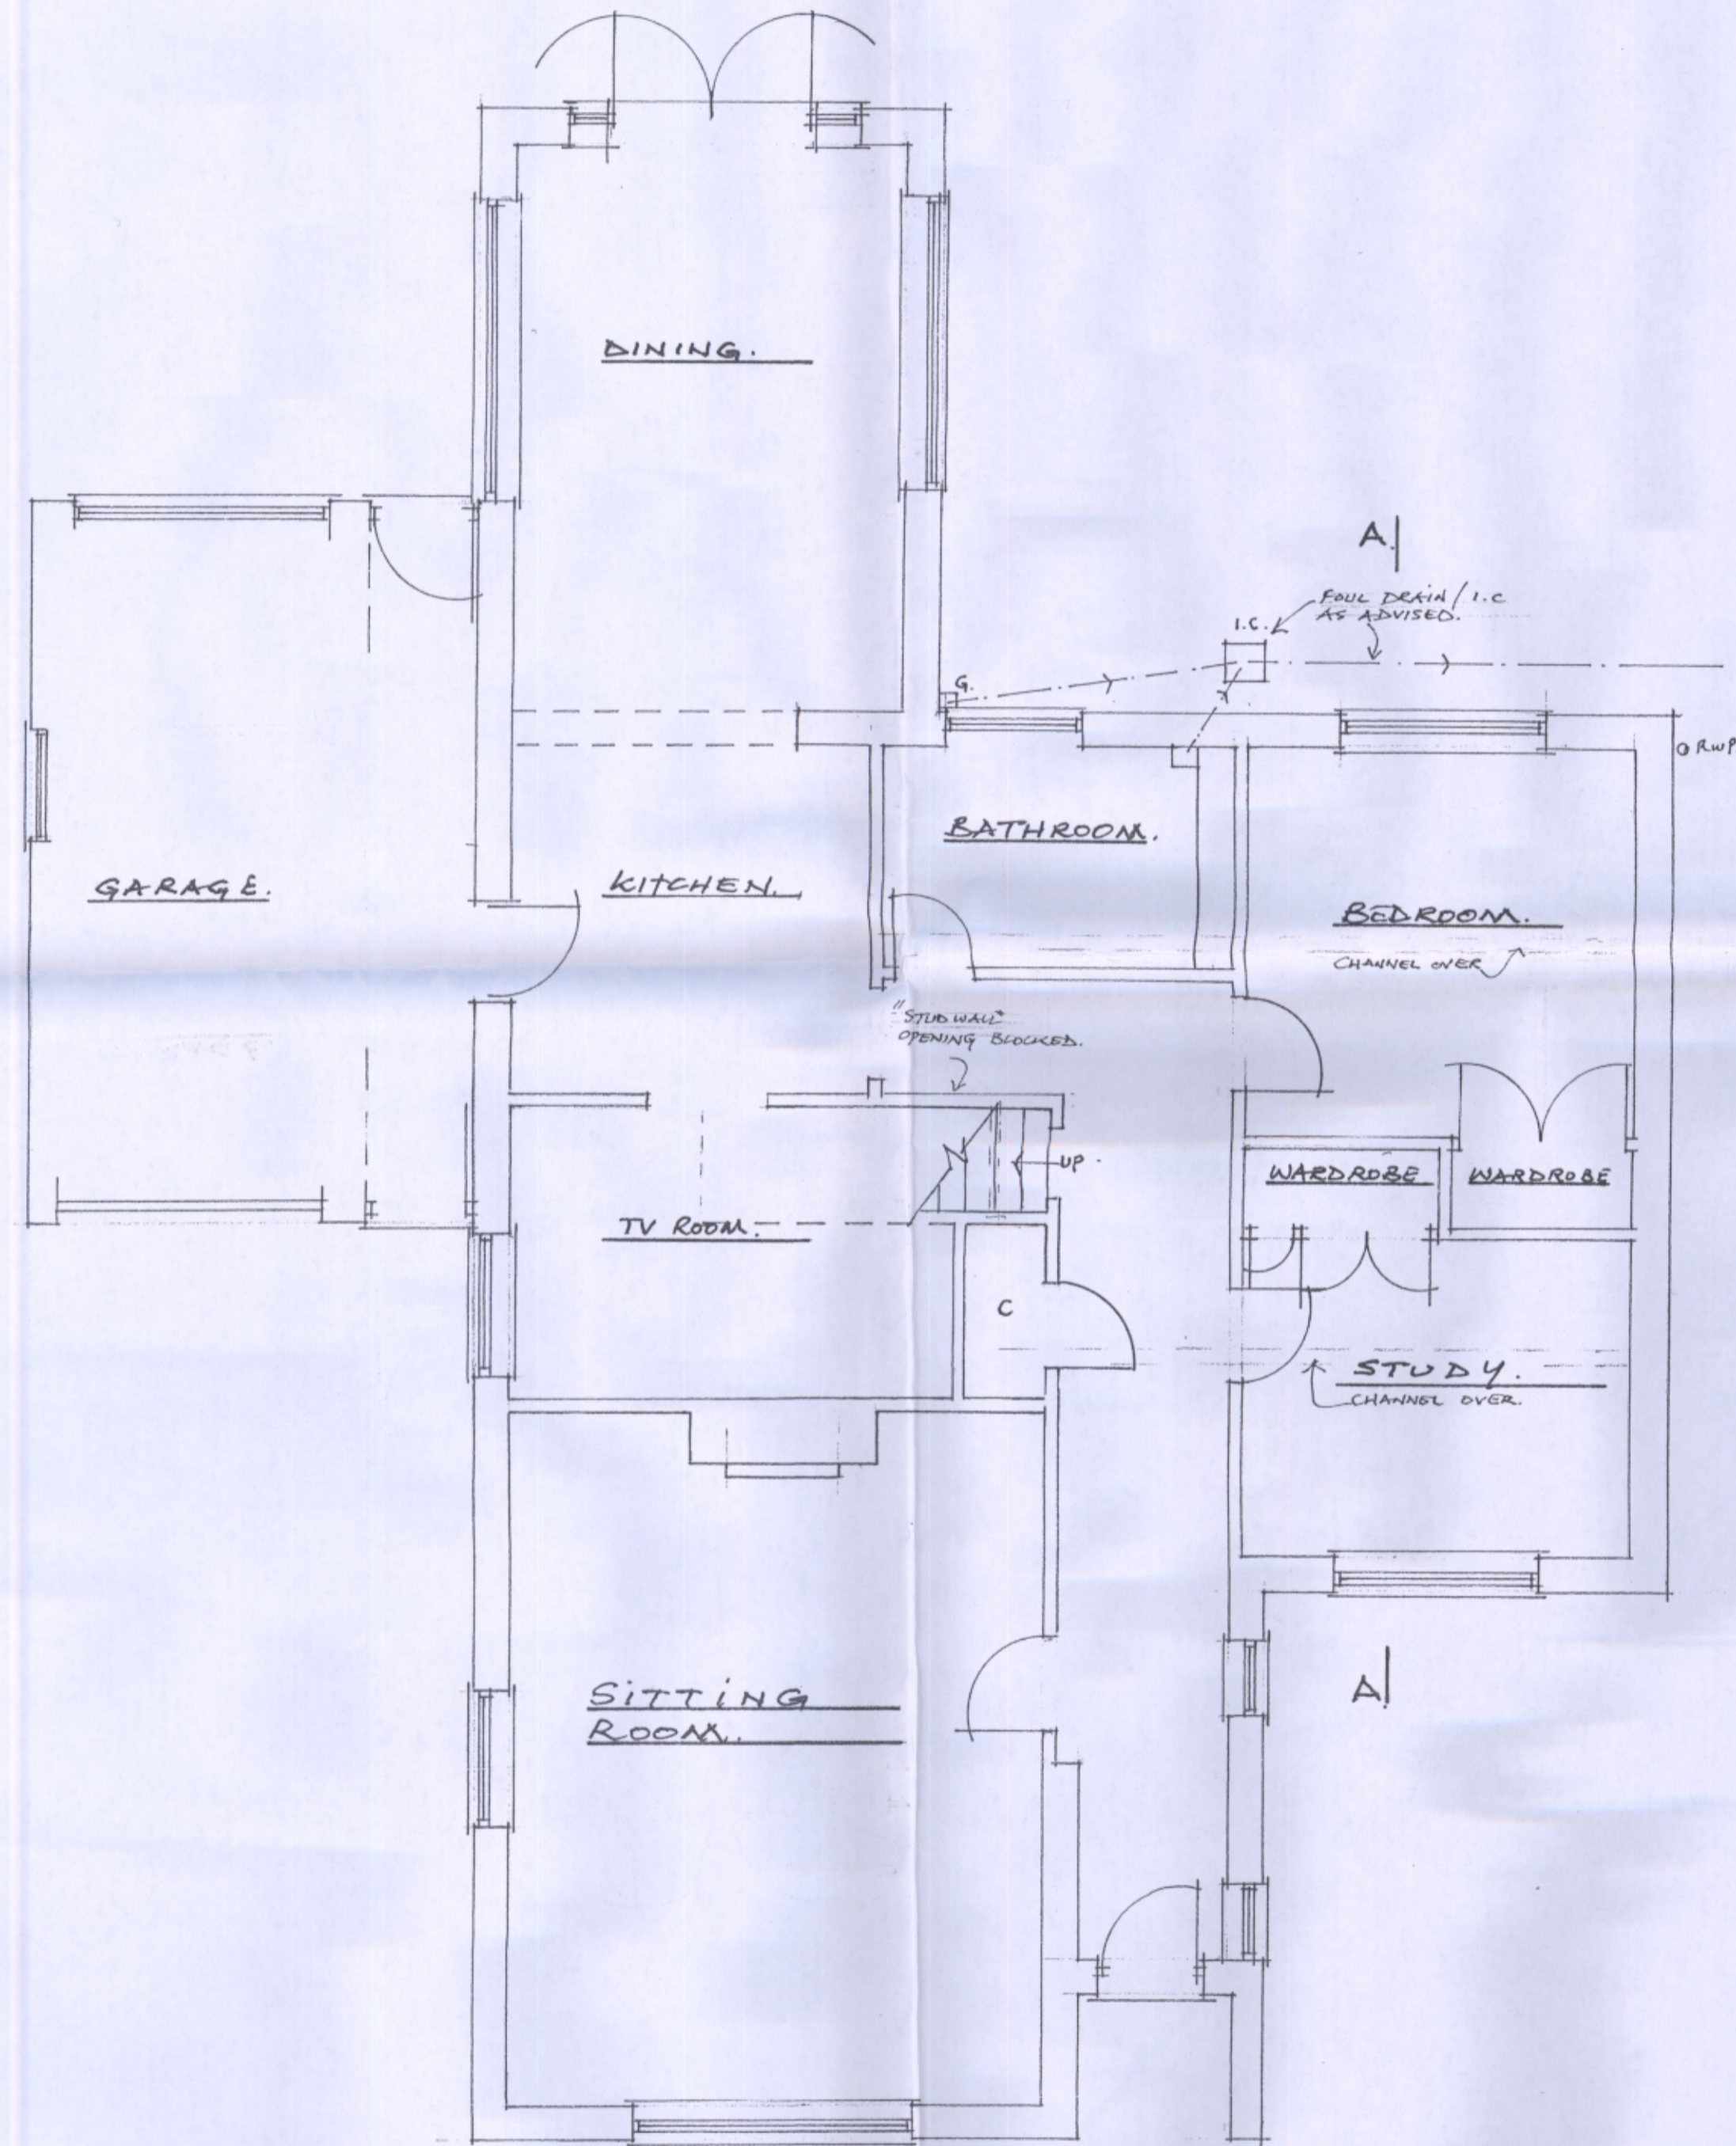

GROUND FLOOR PLAN

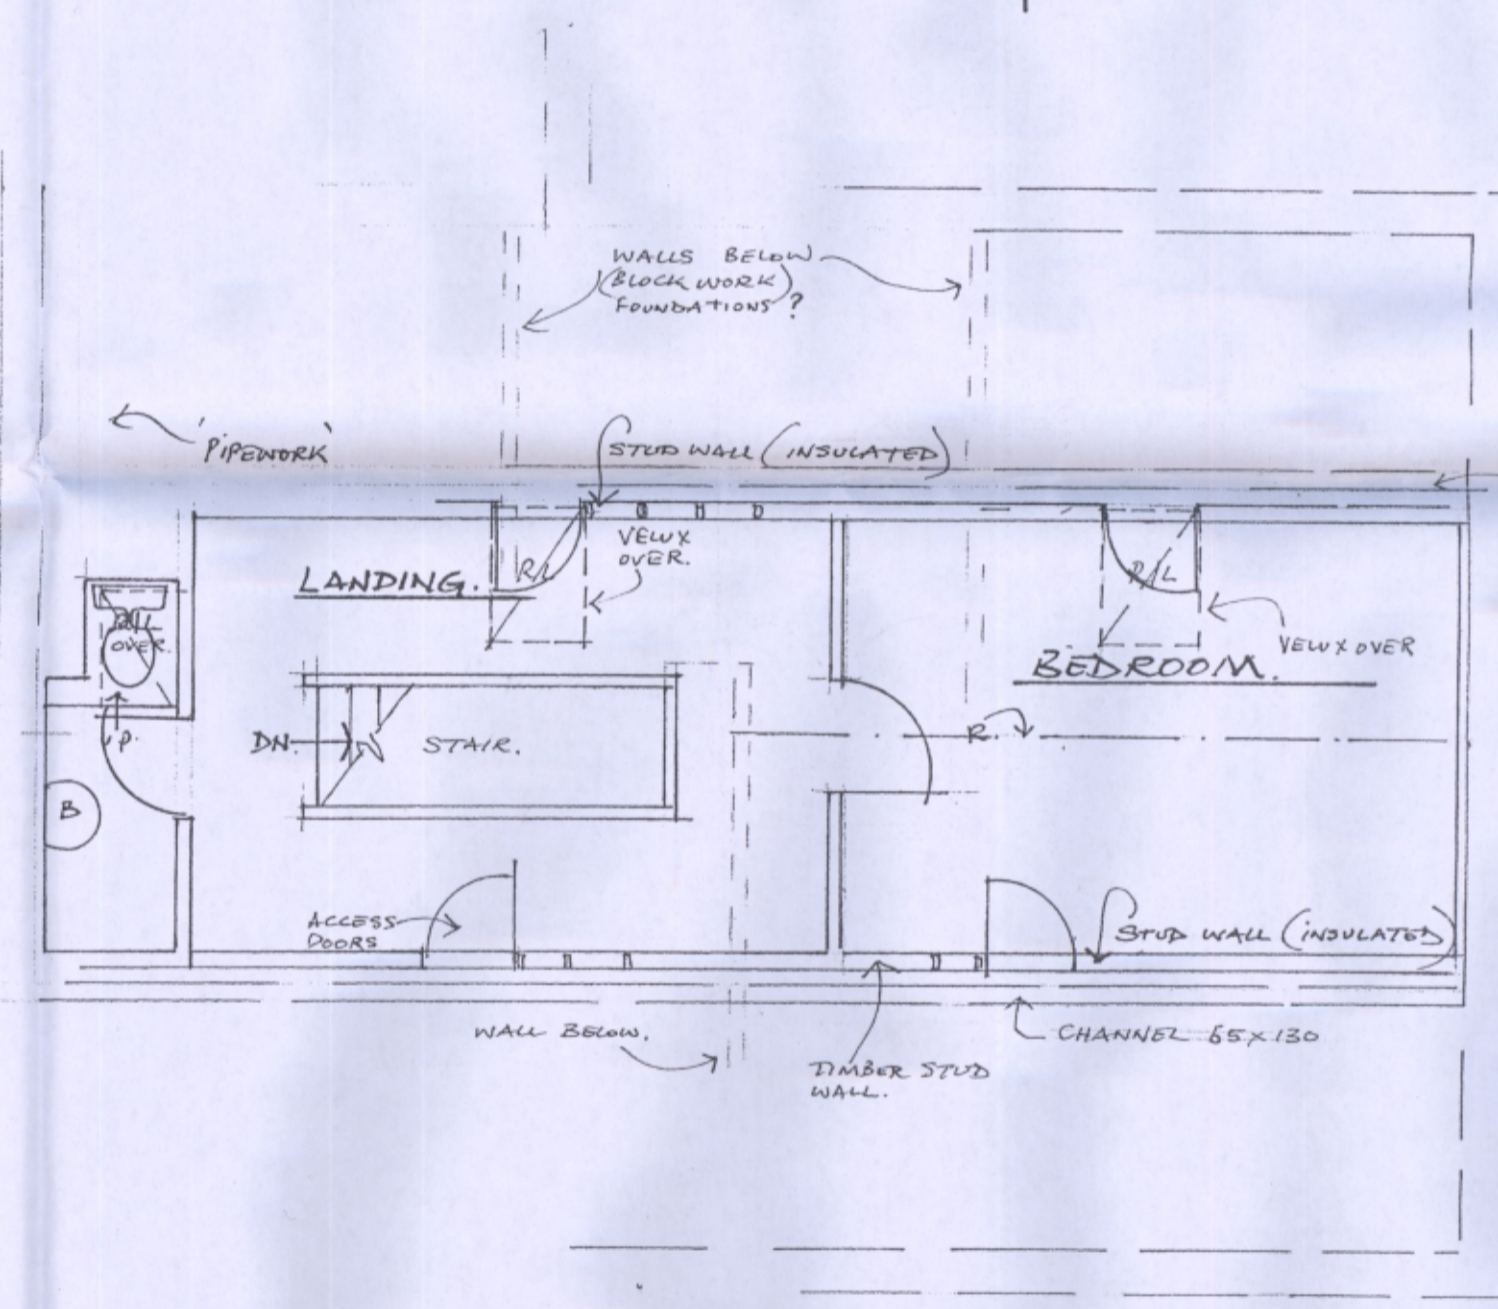

FIRST FLOOR PLAN

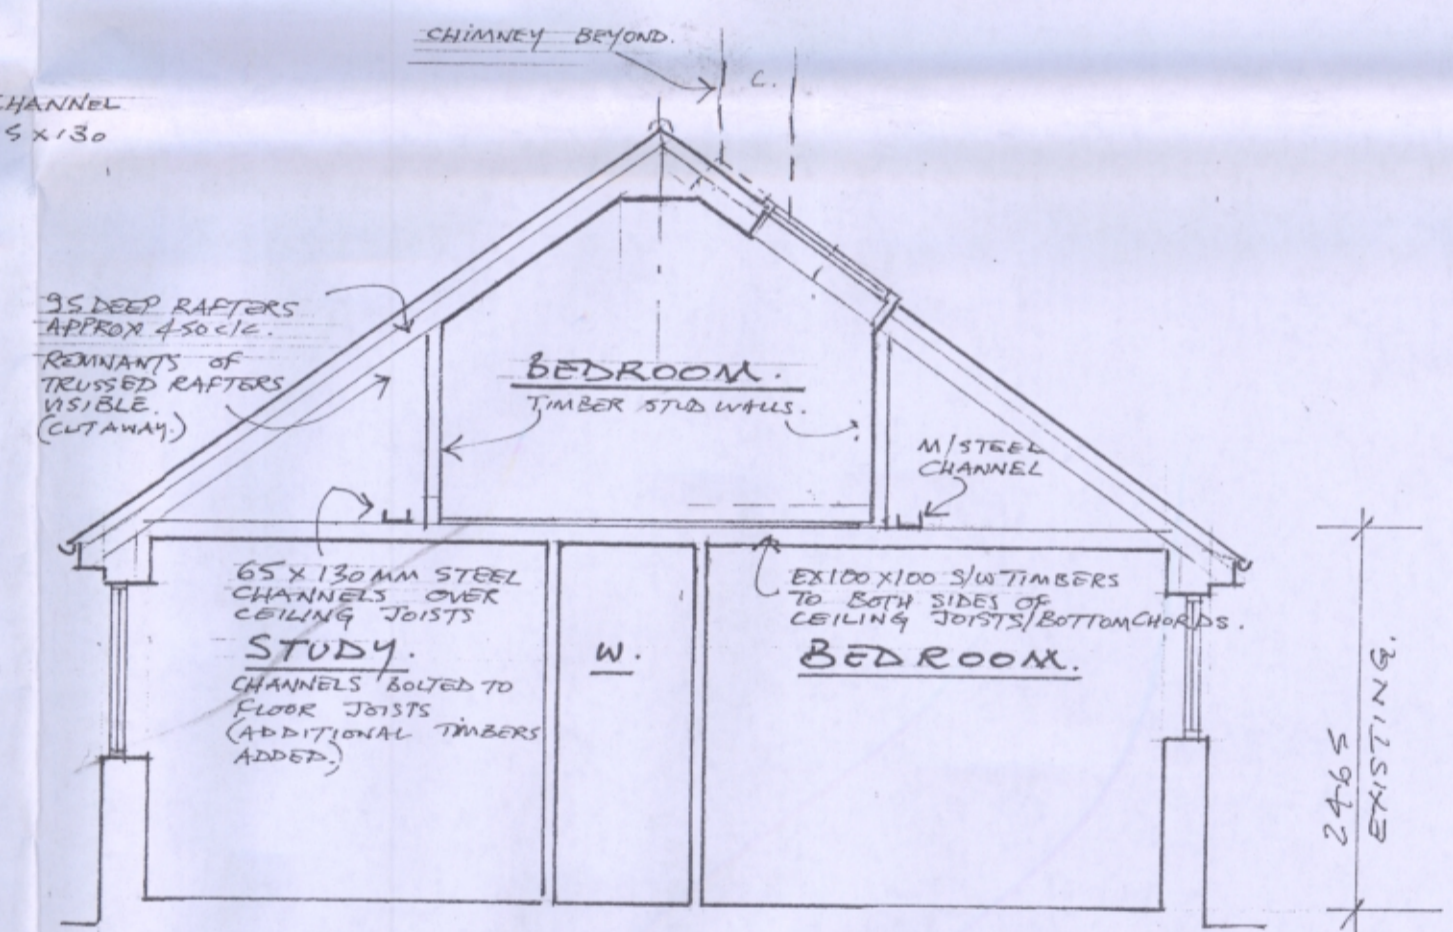

SECTION A-A

PROPOSED EXTENSION FOR  
 MR & MRS C. PARKER THE FOLD  
 BACK LANE SIBFORD FERRIS,  
 BANBURY, OX15 5QN.  
 SCALE 1:50 1:100  
 SEPTEMBER 2019  
 DRAWING NO 01 EXISTING