




KEY

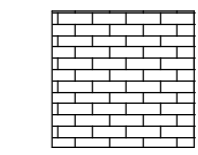


Existing Wall to be Retained

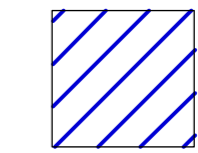


New Wall Construction -
Brickwork to Match Existing

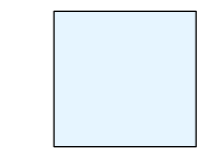


New Window/Door Construction

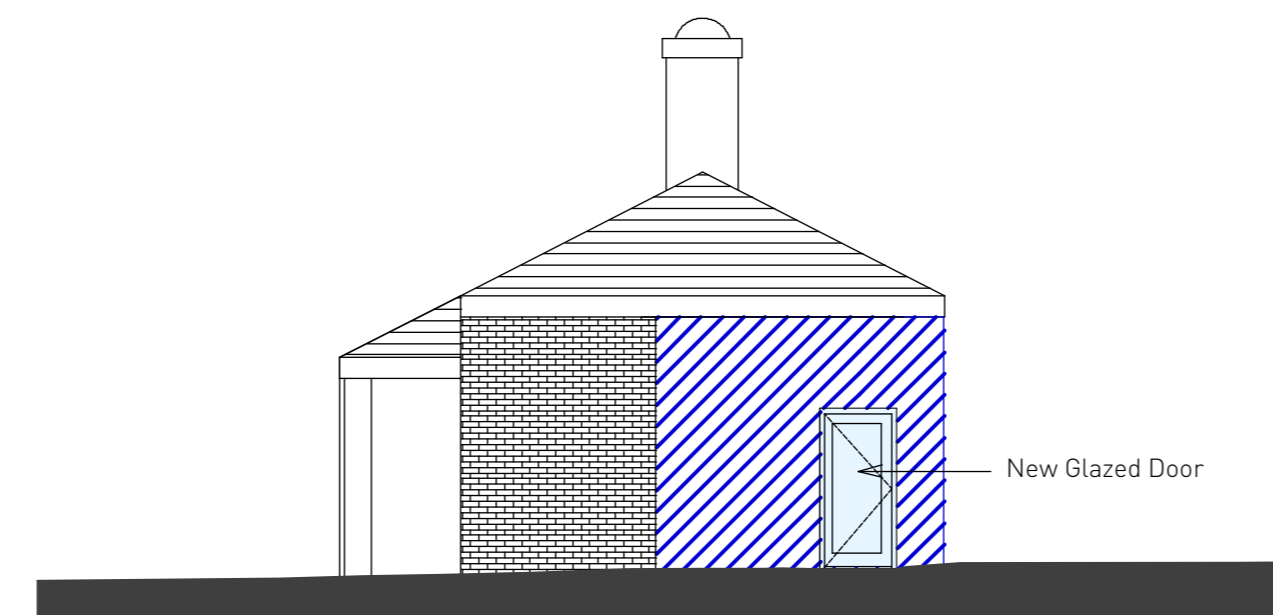


1 PROPOSED NORTH ELEVATION

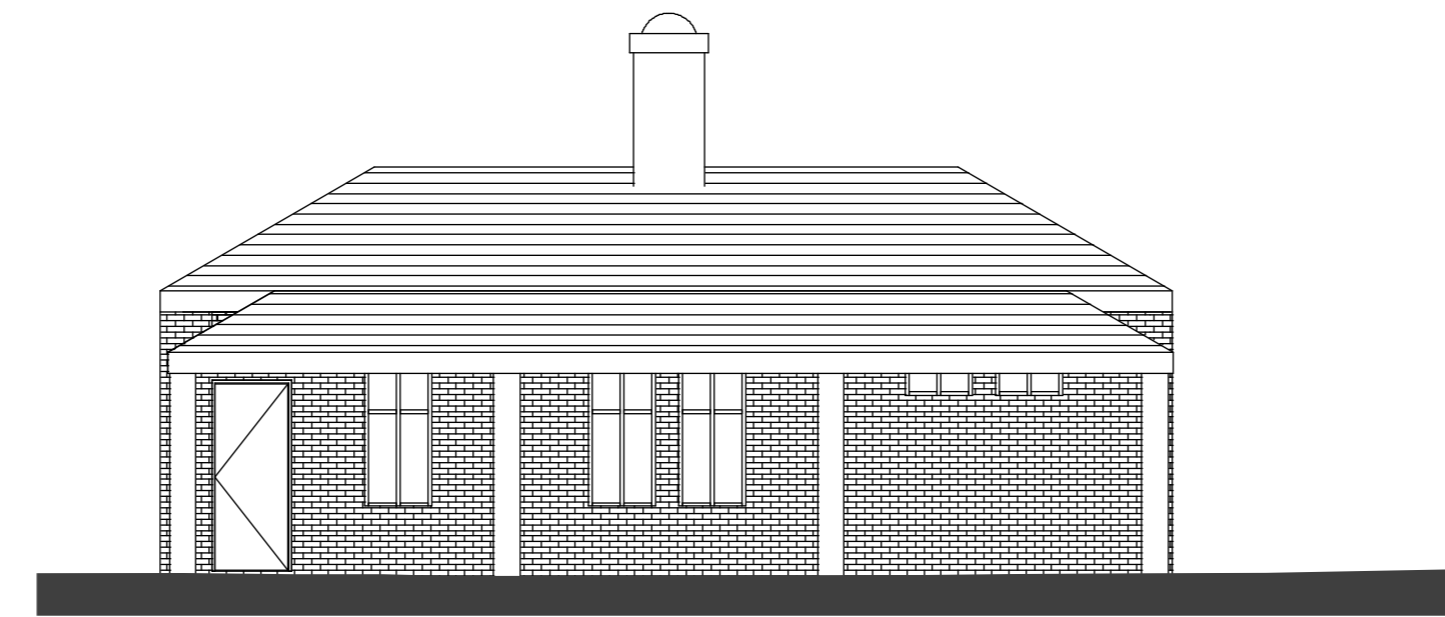


2 PROPOSED EAST ELEVATION

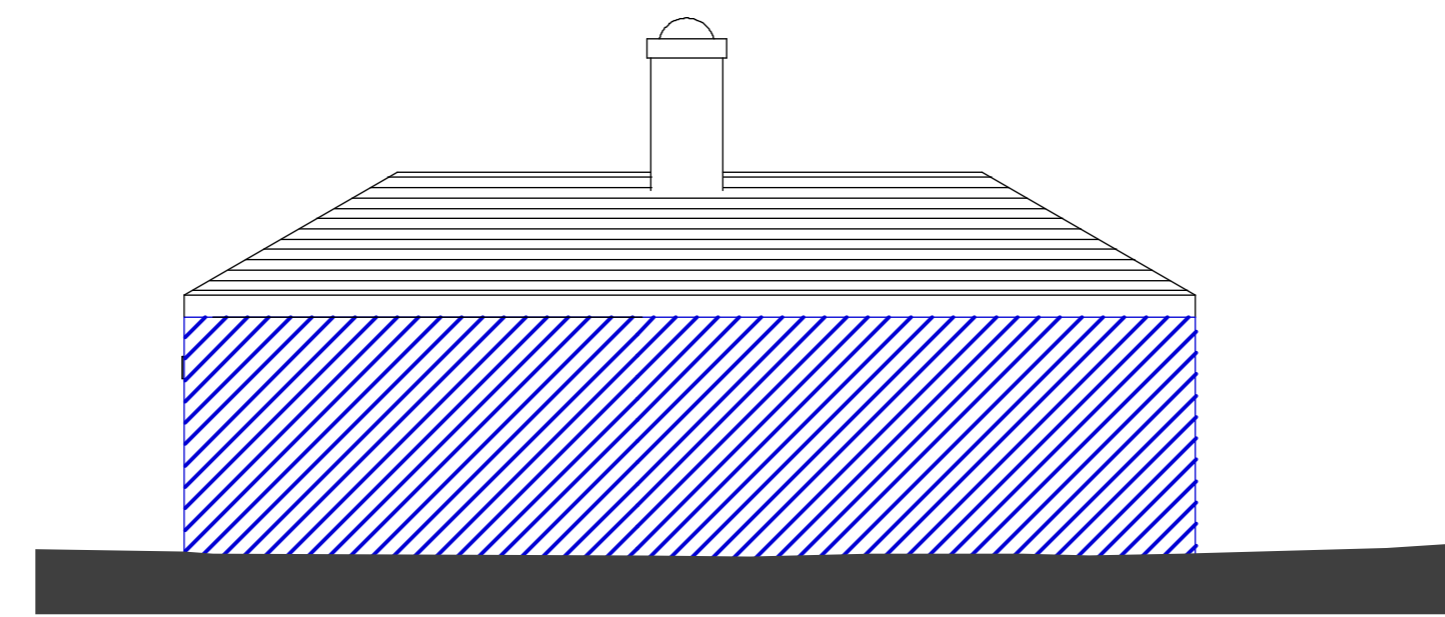

3 PROPOSED WEST ELEVATION

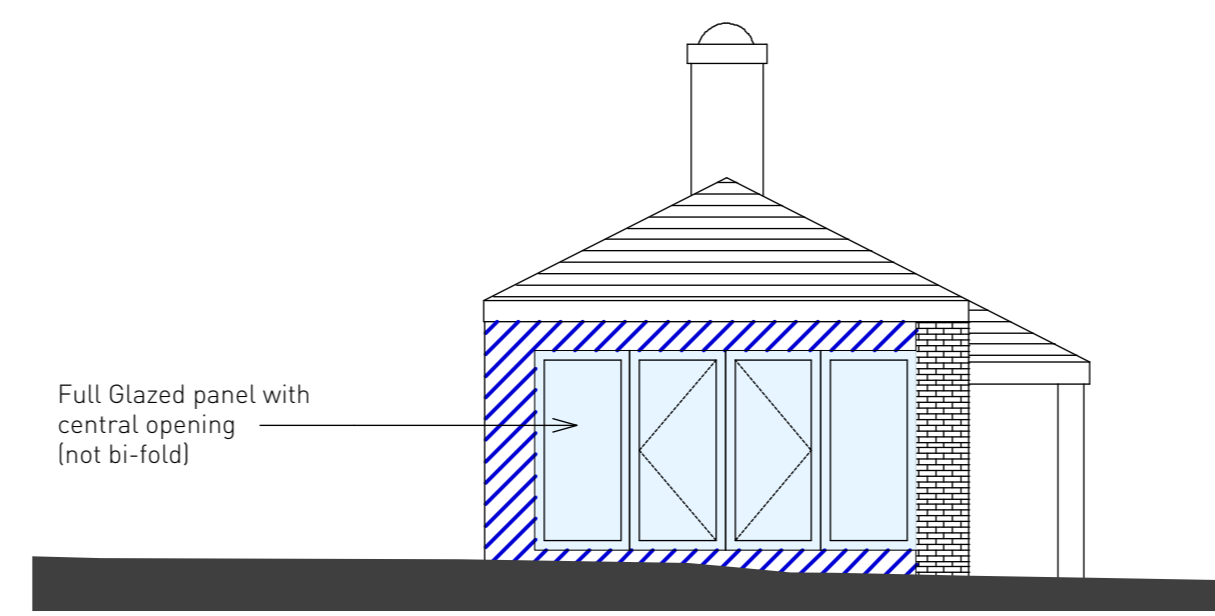

4 PROPOSED SOUTH ELEVATION

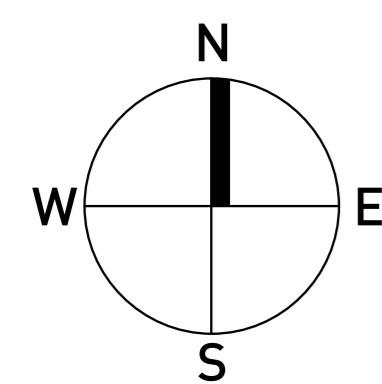

Scale 1:100



Copyright Pegasus Planning Design Ltd. All rights reserved. Design Survey Copyright License number 10822045. Planning Licence number 10822045. Employment Licence number 10822045. Developer of 05 Licence rights conditions apply. Pegasus accepts no liability for any errors or omissions contained herein for any purposes or for any original content, or liability related to any agreement to work with Pegasus Planning Design Ltd. 01223 541171 www.pegasusgroup.co.uk

BUILDING 100 - PROPOSED ELEVATIONS

