
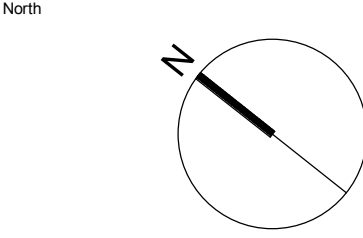
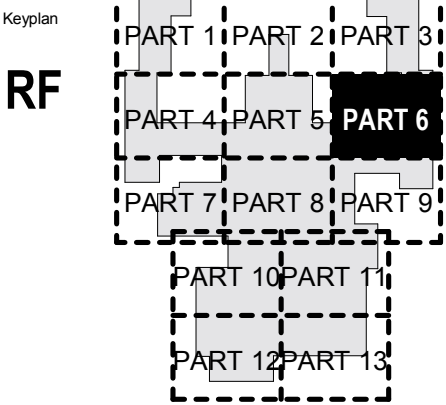


△ 10875-EPR-00-RF-DR-A-TP-0350

△ 10875-EPR-00-RF-DR-A-TP-0348

▽ 10875-EPR-00-RF-DR-A-TP-0354

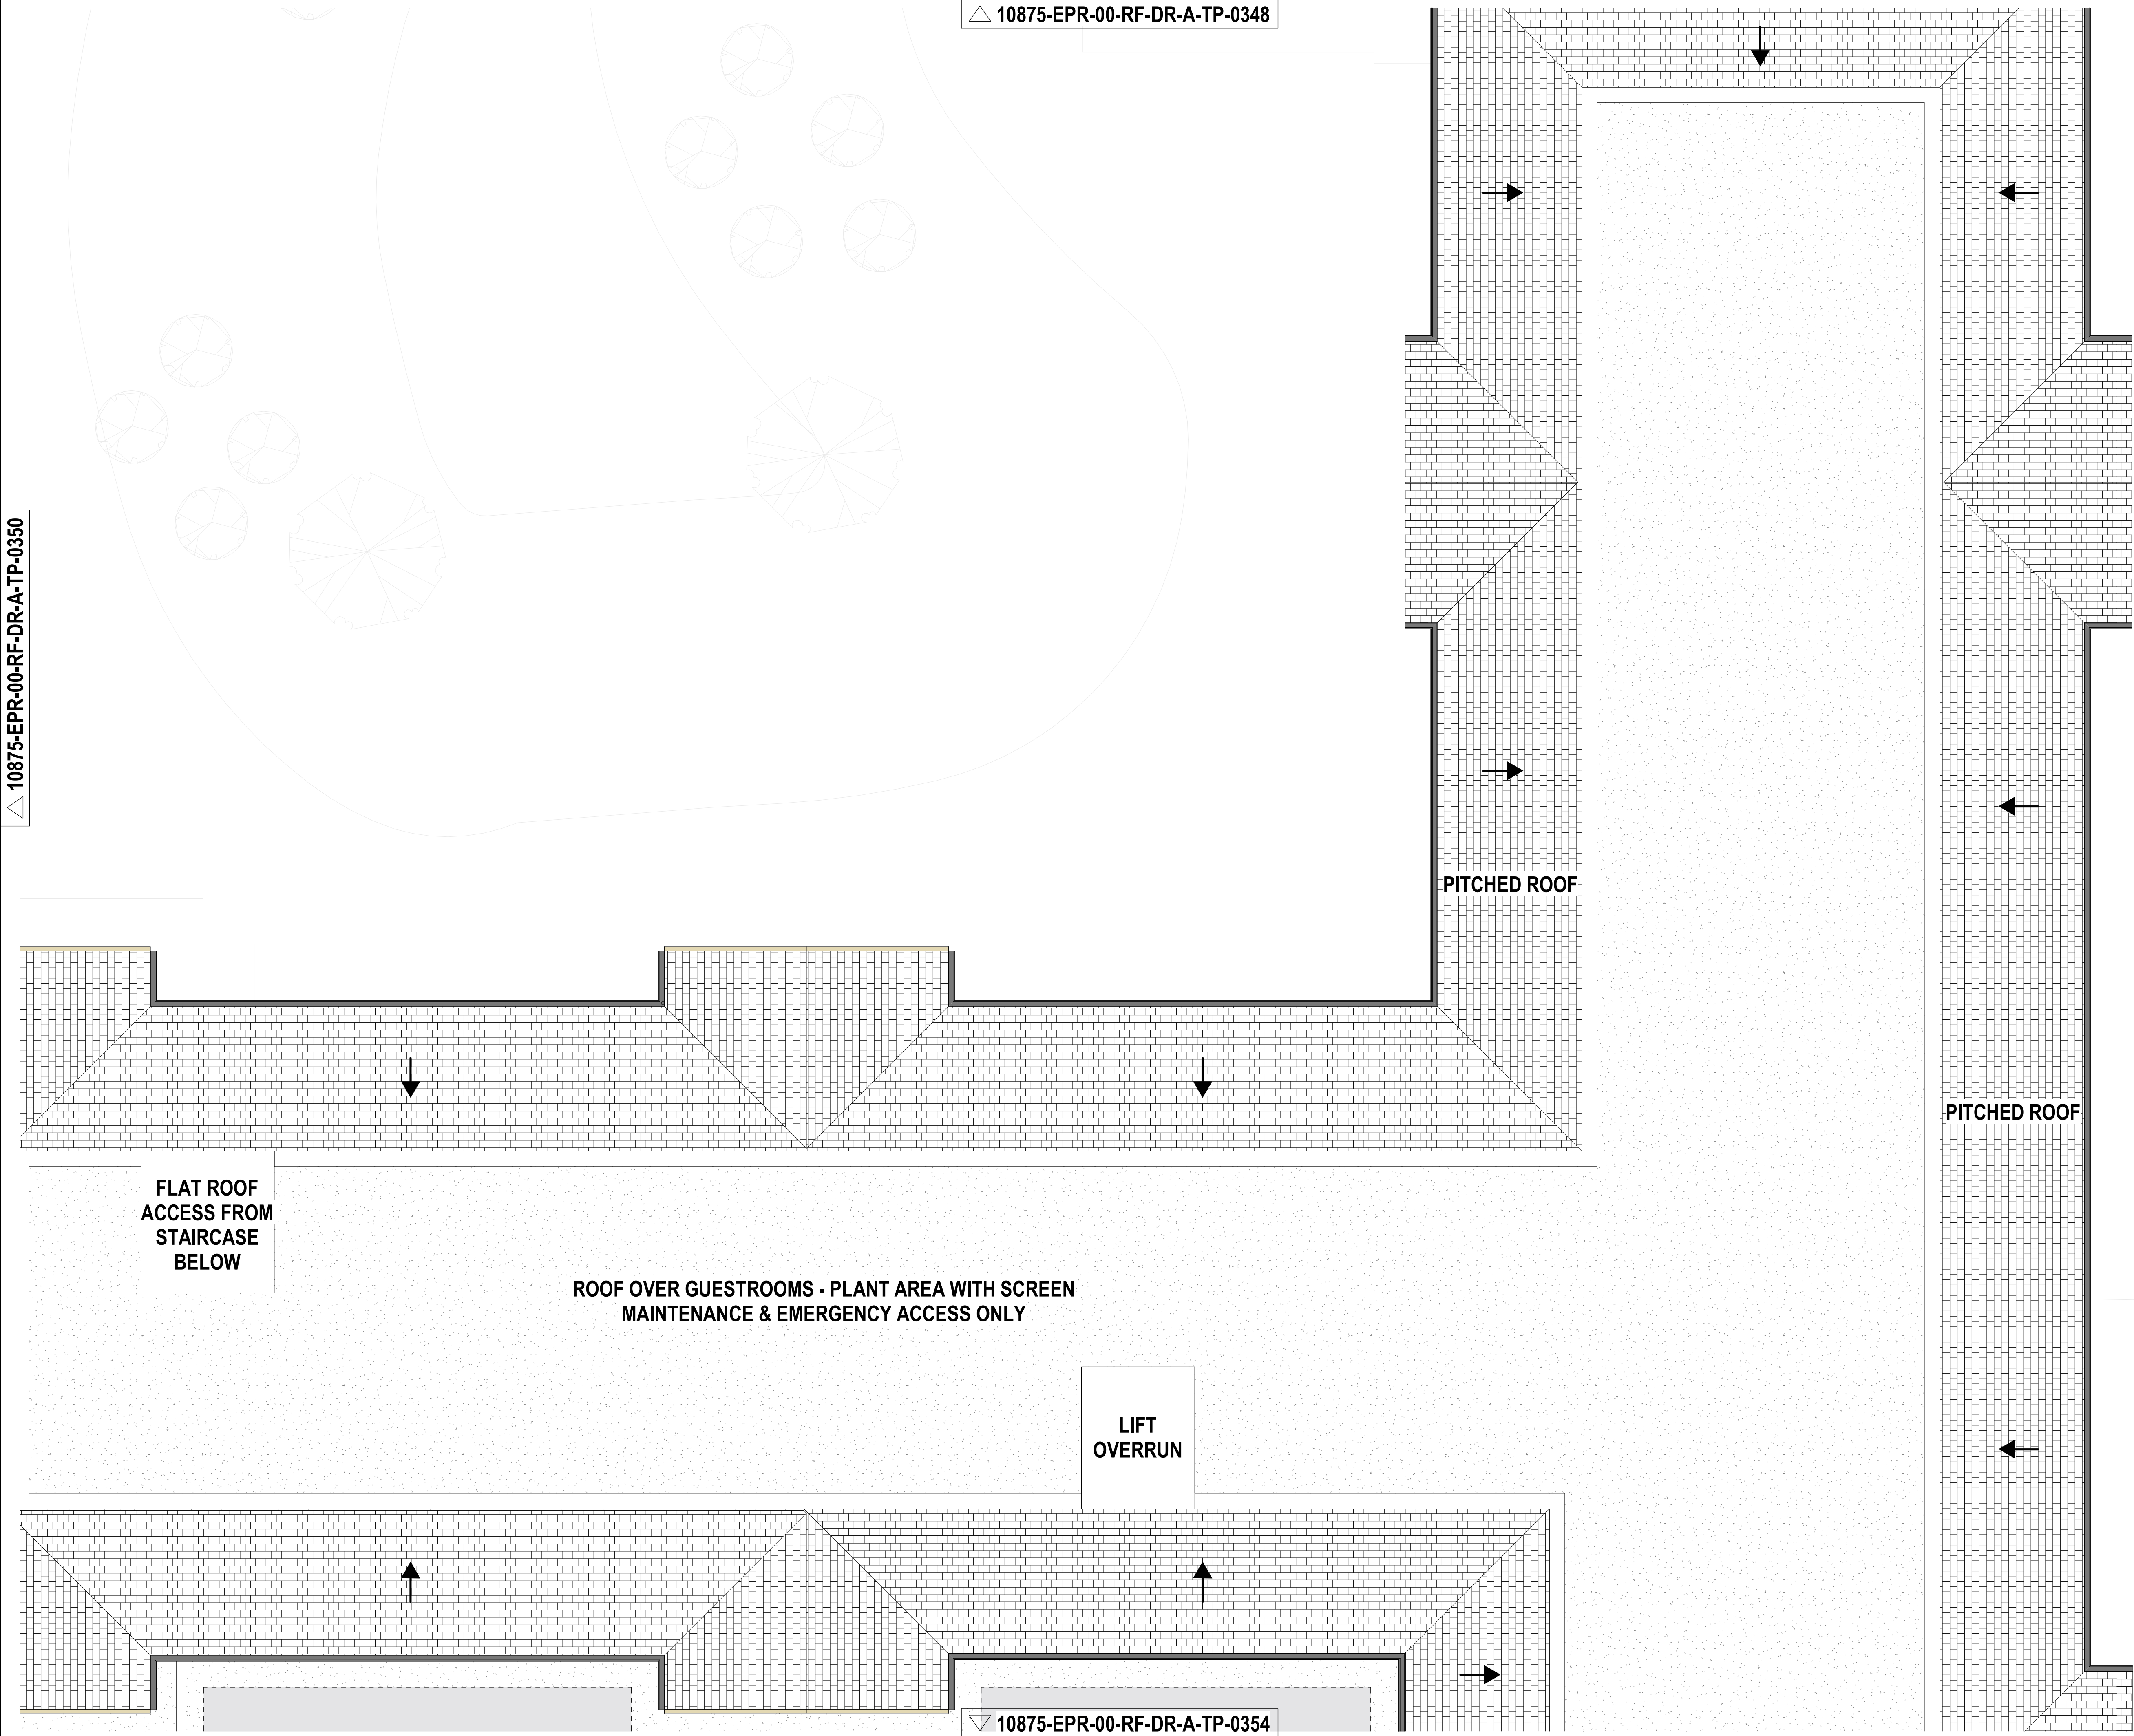

Notes:

1. Do not scale
2. Contractor to Check all dimensions and report omissions and errors to the Architect
3. EPR Architects accepts no liability for use of this drawing by parties other than the party for whom it was prepared or for purposes other than those for which it was prepared.
4. This drawing is issued in dwg/dgn format as an uncontrolled version to enable the recipient to prepare their own documents/drawings/models for which they are solely responsible. This drawing is based on project information current at the time of issue. EPR Architects Limited accepts no liability for any alterations or additions to or discrepancies arising out of any change to such project information that occurs to the information after it is issued by EPR Architects Limited.
5. This drawing does not contain shared coordinates and is not issued for coordination purposes.

3	P03 - Planning Issue	08.11.19	LOG	AJ
2	P02 - Preliminary Planning Issue	30.10.19	LOG	AJ
1	P01 - Preliminary Planning Issue	25.10.19	LOG	CT

No.	Revision	Date	Initial	Chk'd
-----	----------	------	---------	-------

Notes:

1. This drawing has been prepared for planning application purposes only.
2. EPR Architects accepts no liability for use of this drawing by parties other than the party for whom it was prepared or for purposes other than those for which it was prepared.
3. Landscape shown for illustrative purposes only; refer to Landscape Architect's for Landscape proposals for further details.
4. Do not scale.
5. This drawing is based on project information current at the time of issue. EPR Architects Limited accepts no liability for any alterations to or discrepancies arising out of any change to such project information that occurs to the information after it is issued by EPR Architects Limited.
6. This drawing does not contain shared coordinates and is not issued for coordination purposes.
7. Furniture layouts are indicative and for illustrative purposes only.
8. Structural elements are indicative and for illustrative purposes only.

Key:

← Pitched roof arrow in upward direction

R - Refuge Area

List of abbreviations and acronyms used:

ACC - Accessible  
AV - Audio-Video  
BOH - Back of House  
FEC - Family Entertainment Centre  
HR - Human Resources  
IT - Information Technology  
IDF - Intermediate Distribution Framework  
LV - Low Voltage  
MDF - Main Distribution Framework  
MQE - Magic Quest Encounter theme booth  
WP - Water Park

-1 0 1 2 3 4 5  
SCALE 1:100 m

EPR Architects

30 Millbank, London SW1P 4DU  
+44(0)20 73027600  
www.epr.co.uk

Proposed Great Wolf Lodge  
Chesterton, Bicester, Oxfordshire

Proposed Roof Plan Part 6

Scale @A1 Status Revision  
1:100 Planning 3

Project Code Originator Zone Level Type Role Class Number  
10875 - EPR - 00 - RF - DR - A - TP-0351