


1 Location Plan
Scale: 1:1250

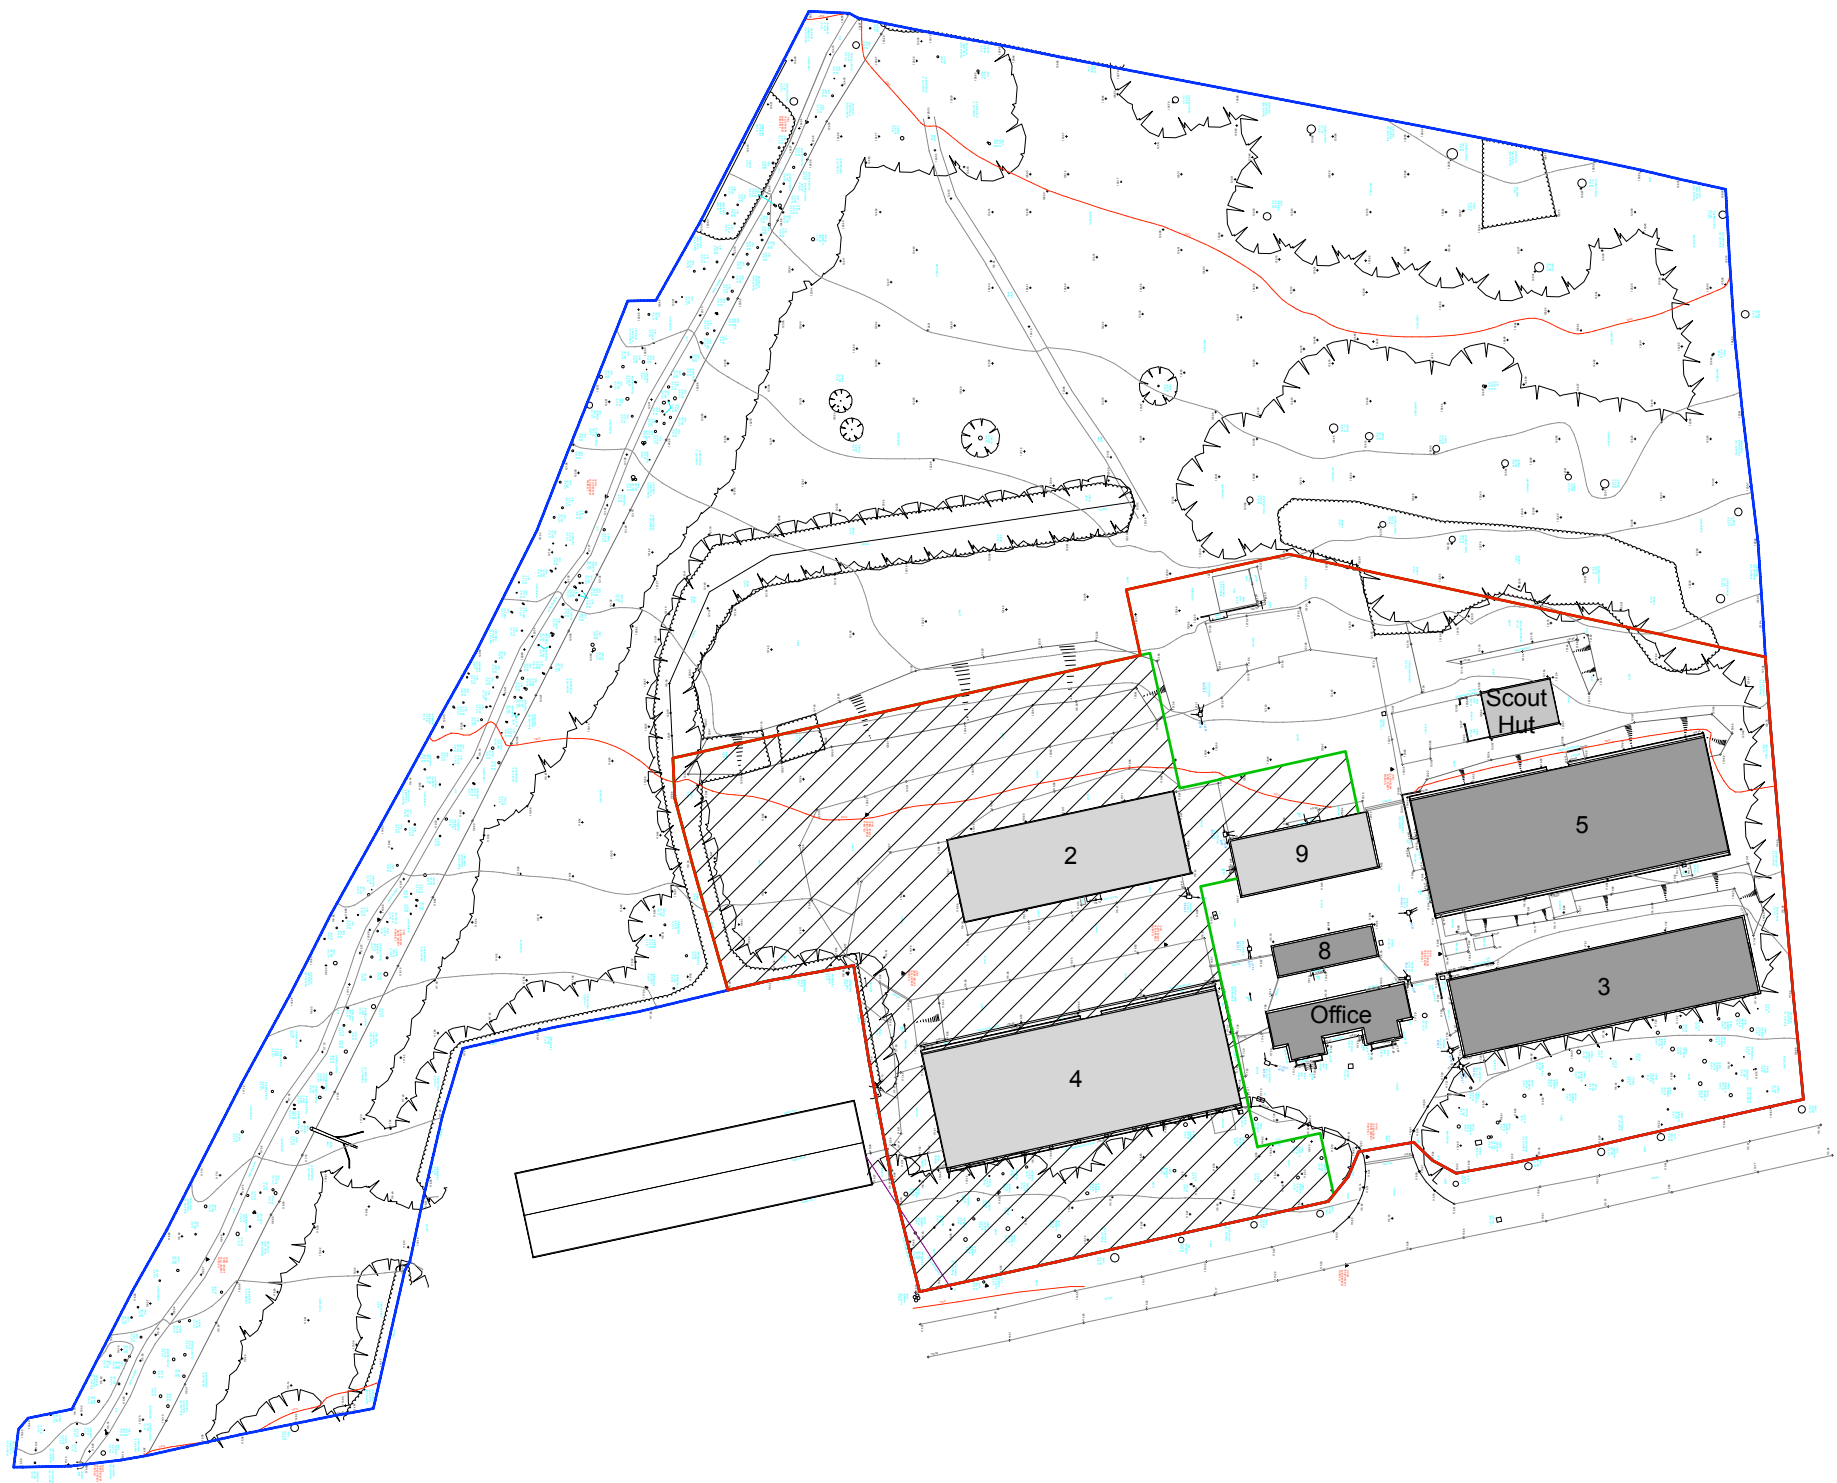

2 Existing Site Survey
Scale: 1:500


Rev	Date	Drawn	Checked	Description

DRAFT PLANNING ISSUE

Site Areas
 Site ownership 24,600m²
 Area within site ownership ————
 Planning Application boundary ————

6 King Street Bristol BS1 4EQ
 T 0117 929 9293 E info@fm-architects.co.uk
 F 0117 929 9295 W fm-architects.co.uk

All drawings are copyright.
 Report all discrepancies to project administrator.
 Do not scale drawing for construction purposes.
 All dimensions to be checked on site.

 

ferguson mann architects			
Job Title Hatch End, Middle Aston		Drawing Title Location Plan & Existing Site Plan	
Client Middle Aston Limited		Job No 10949	
Scale 1:1250 @ A1 1:500 @ A1	Date 15.05.19	Drawn RG	Checked AK
Drawing No PL 001 (SK)		Rev	