



NORTH

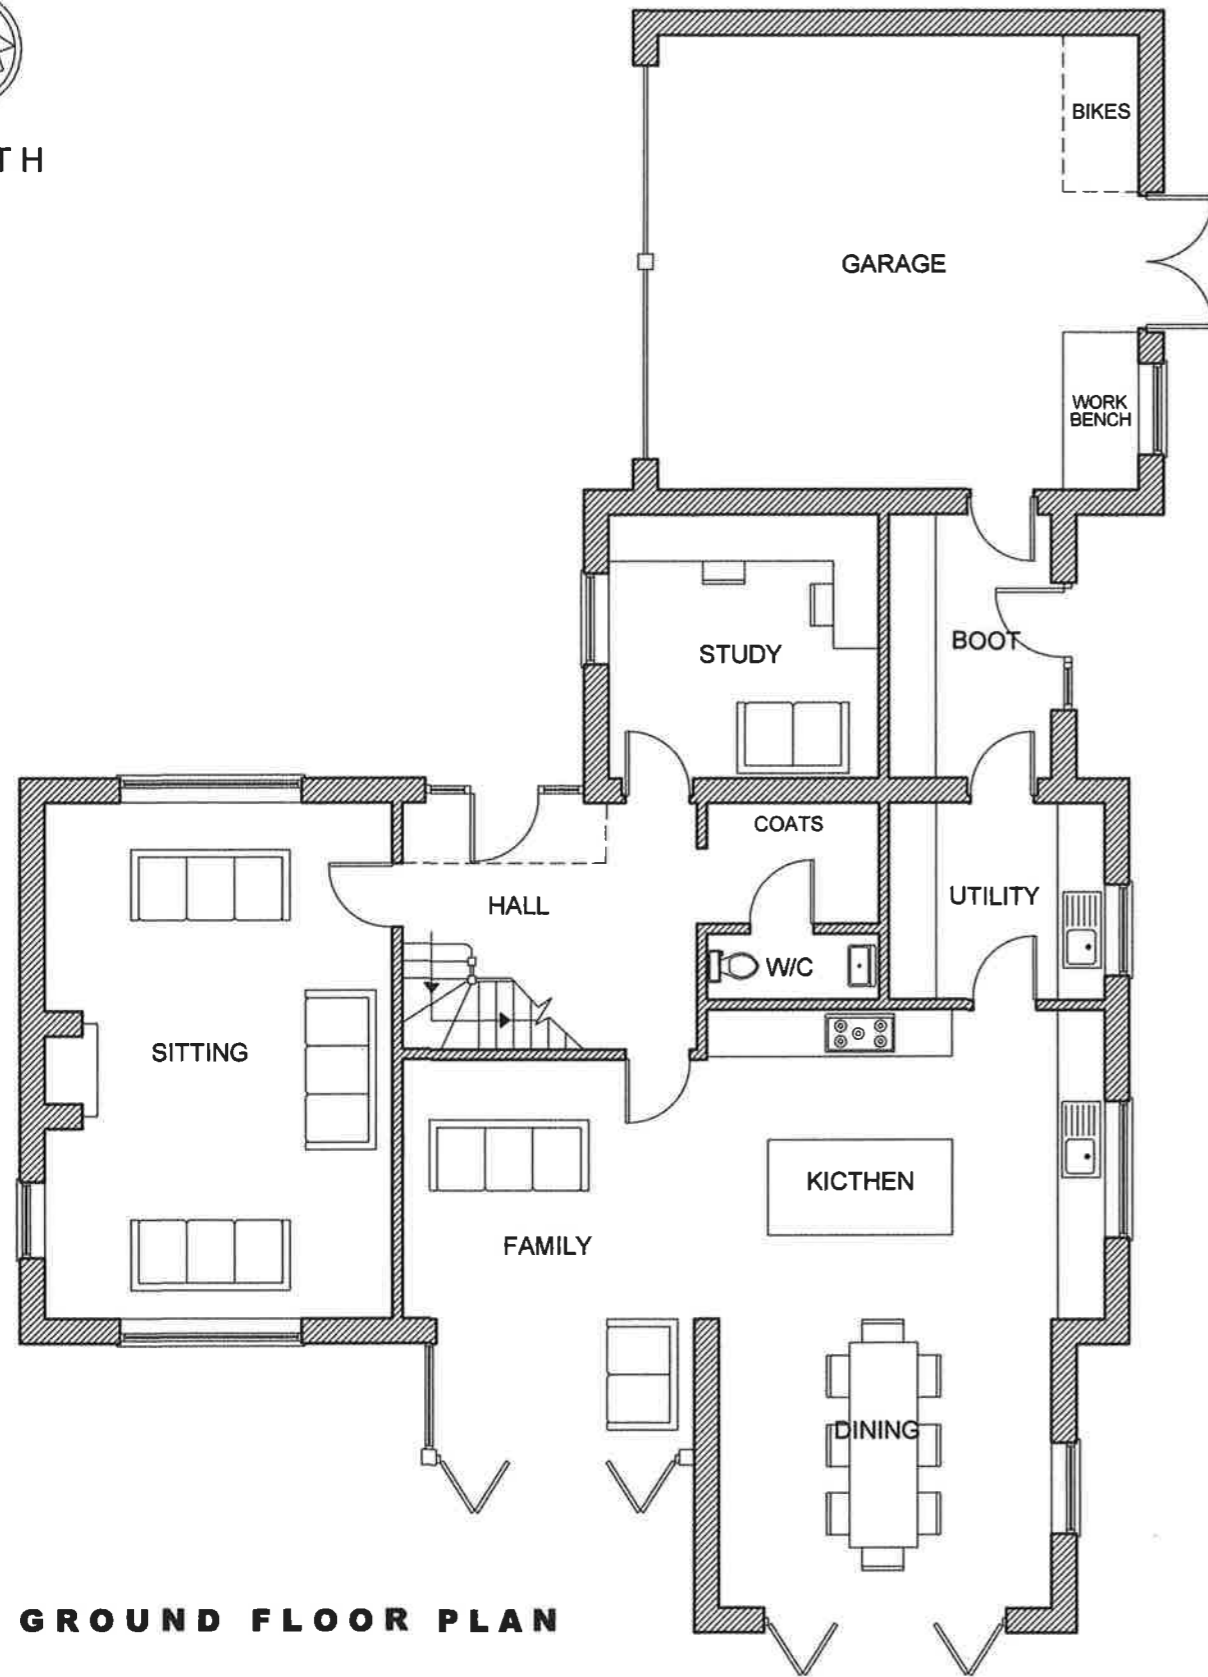

GROUND FLOOR PLAN

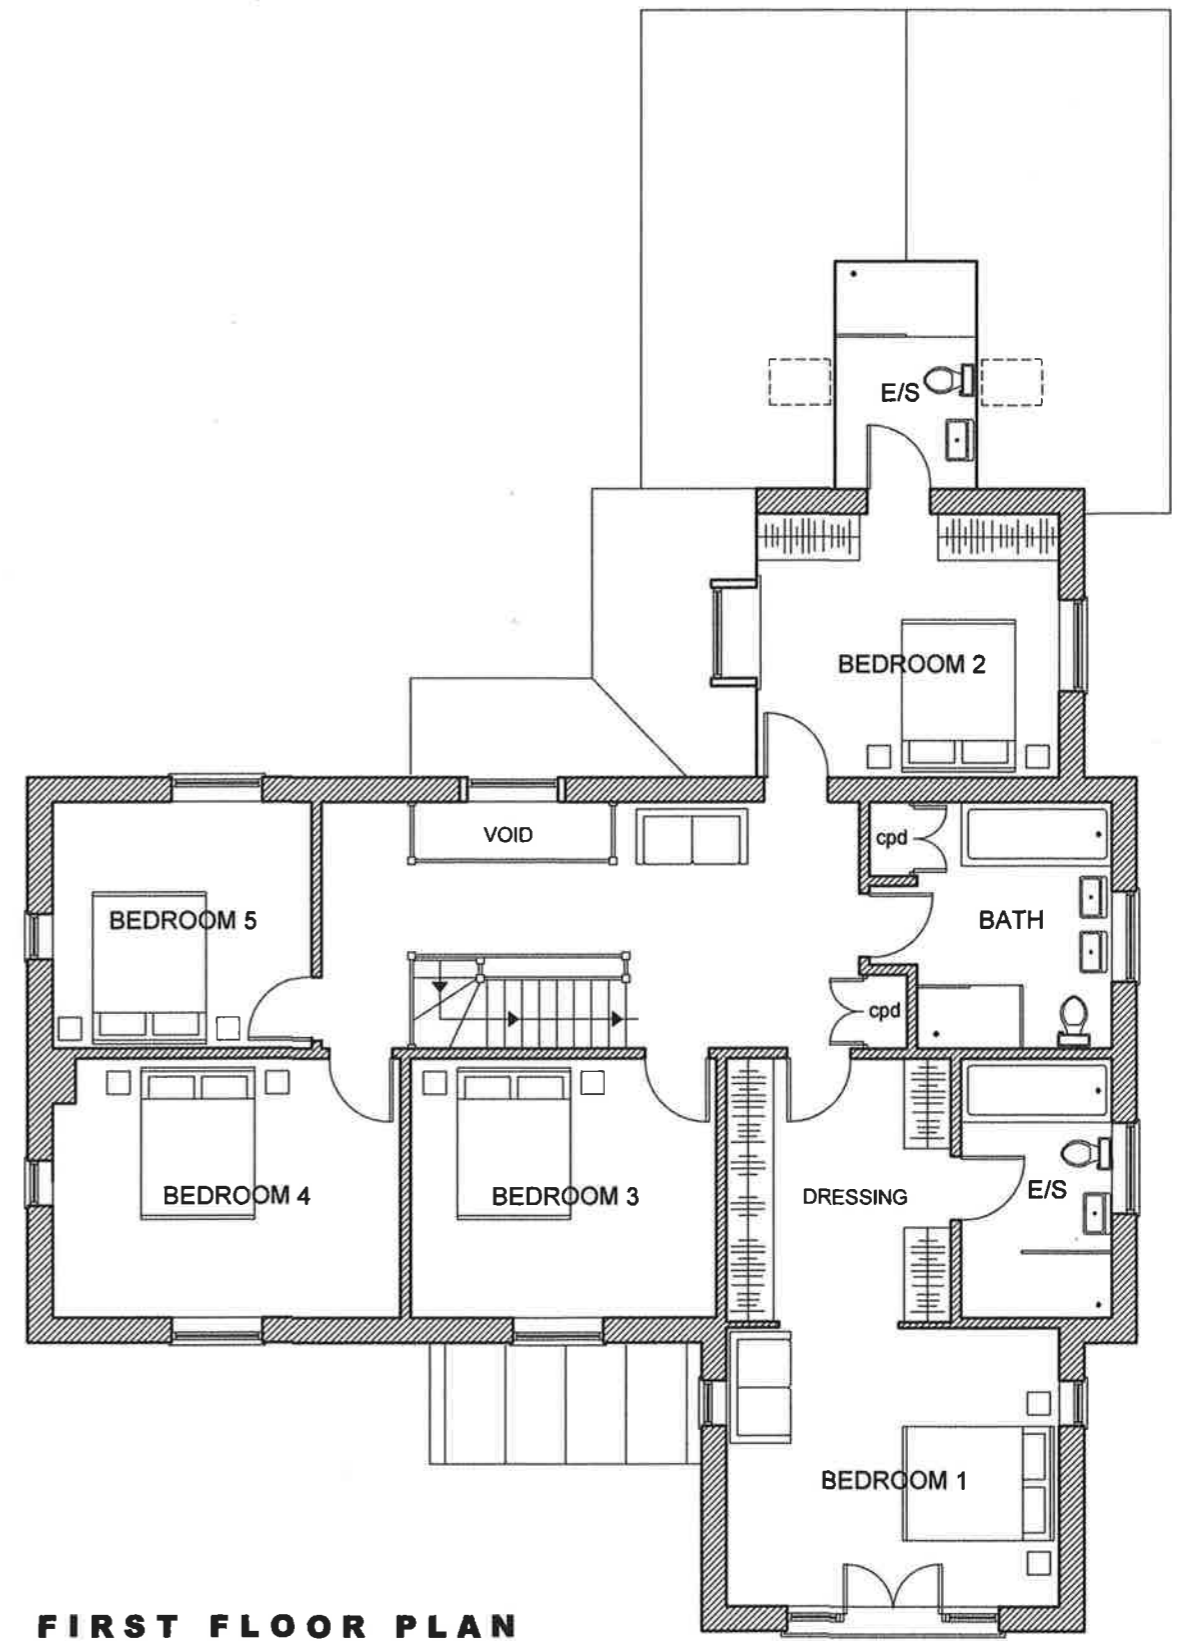

FIRST FLOOR PLAN



Scale bar - 1 : 100 @ A3

Client	Mrs Biggam	Project	PROPOSED DEVELOPMENT OF LAND AT THE LEYS ADDERBURY	Drawing	PROPOSED FLOOR PLANS PLOT 1
Architect	Nicholas D Price 45 North Bar Street Banbury OX16 0TH Tel 01295 262952			Scale	1:100
				Drawing No	5392.03