


NORTH

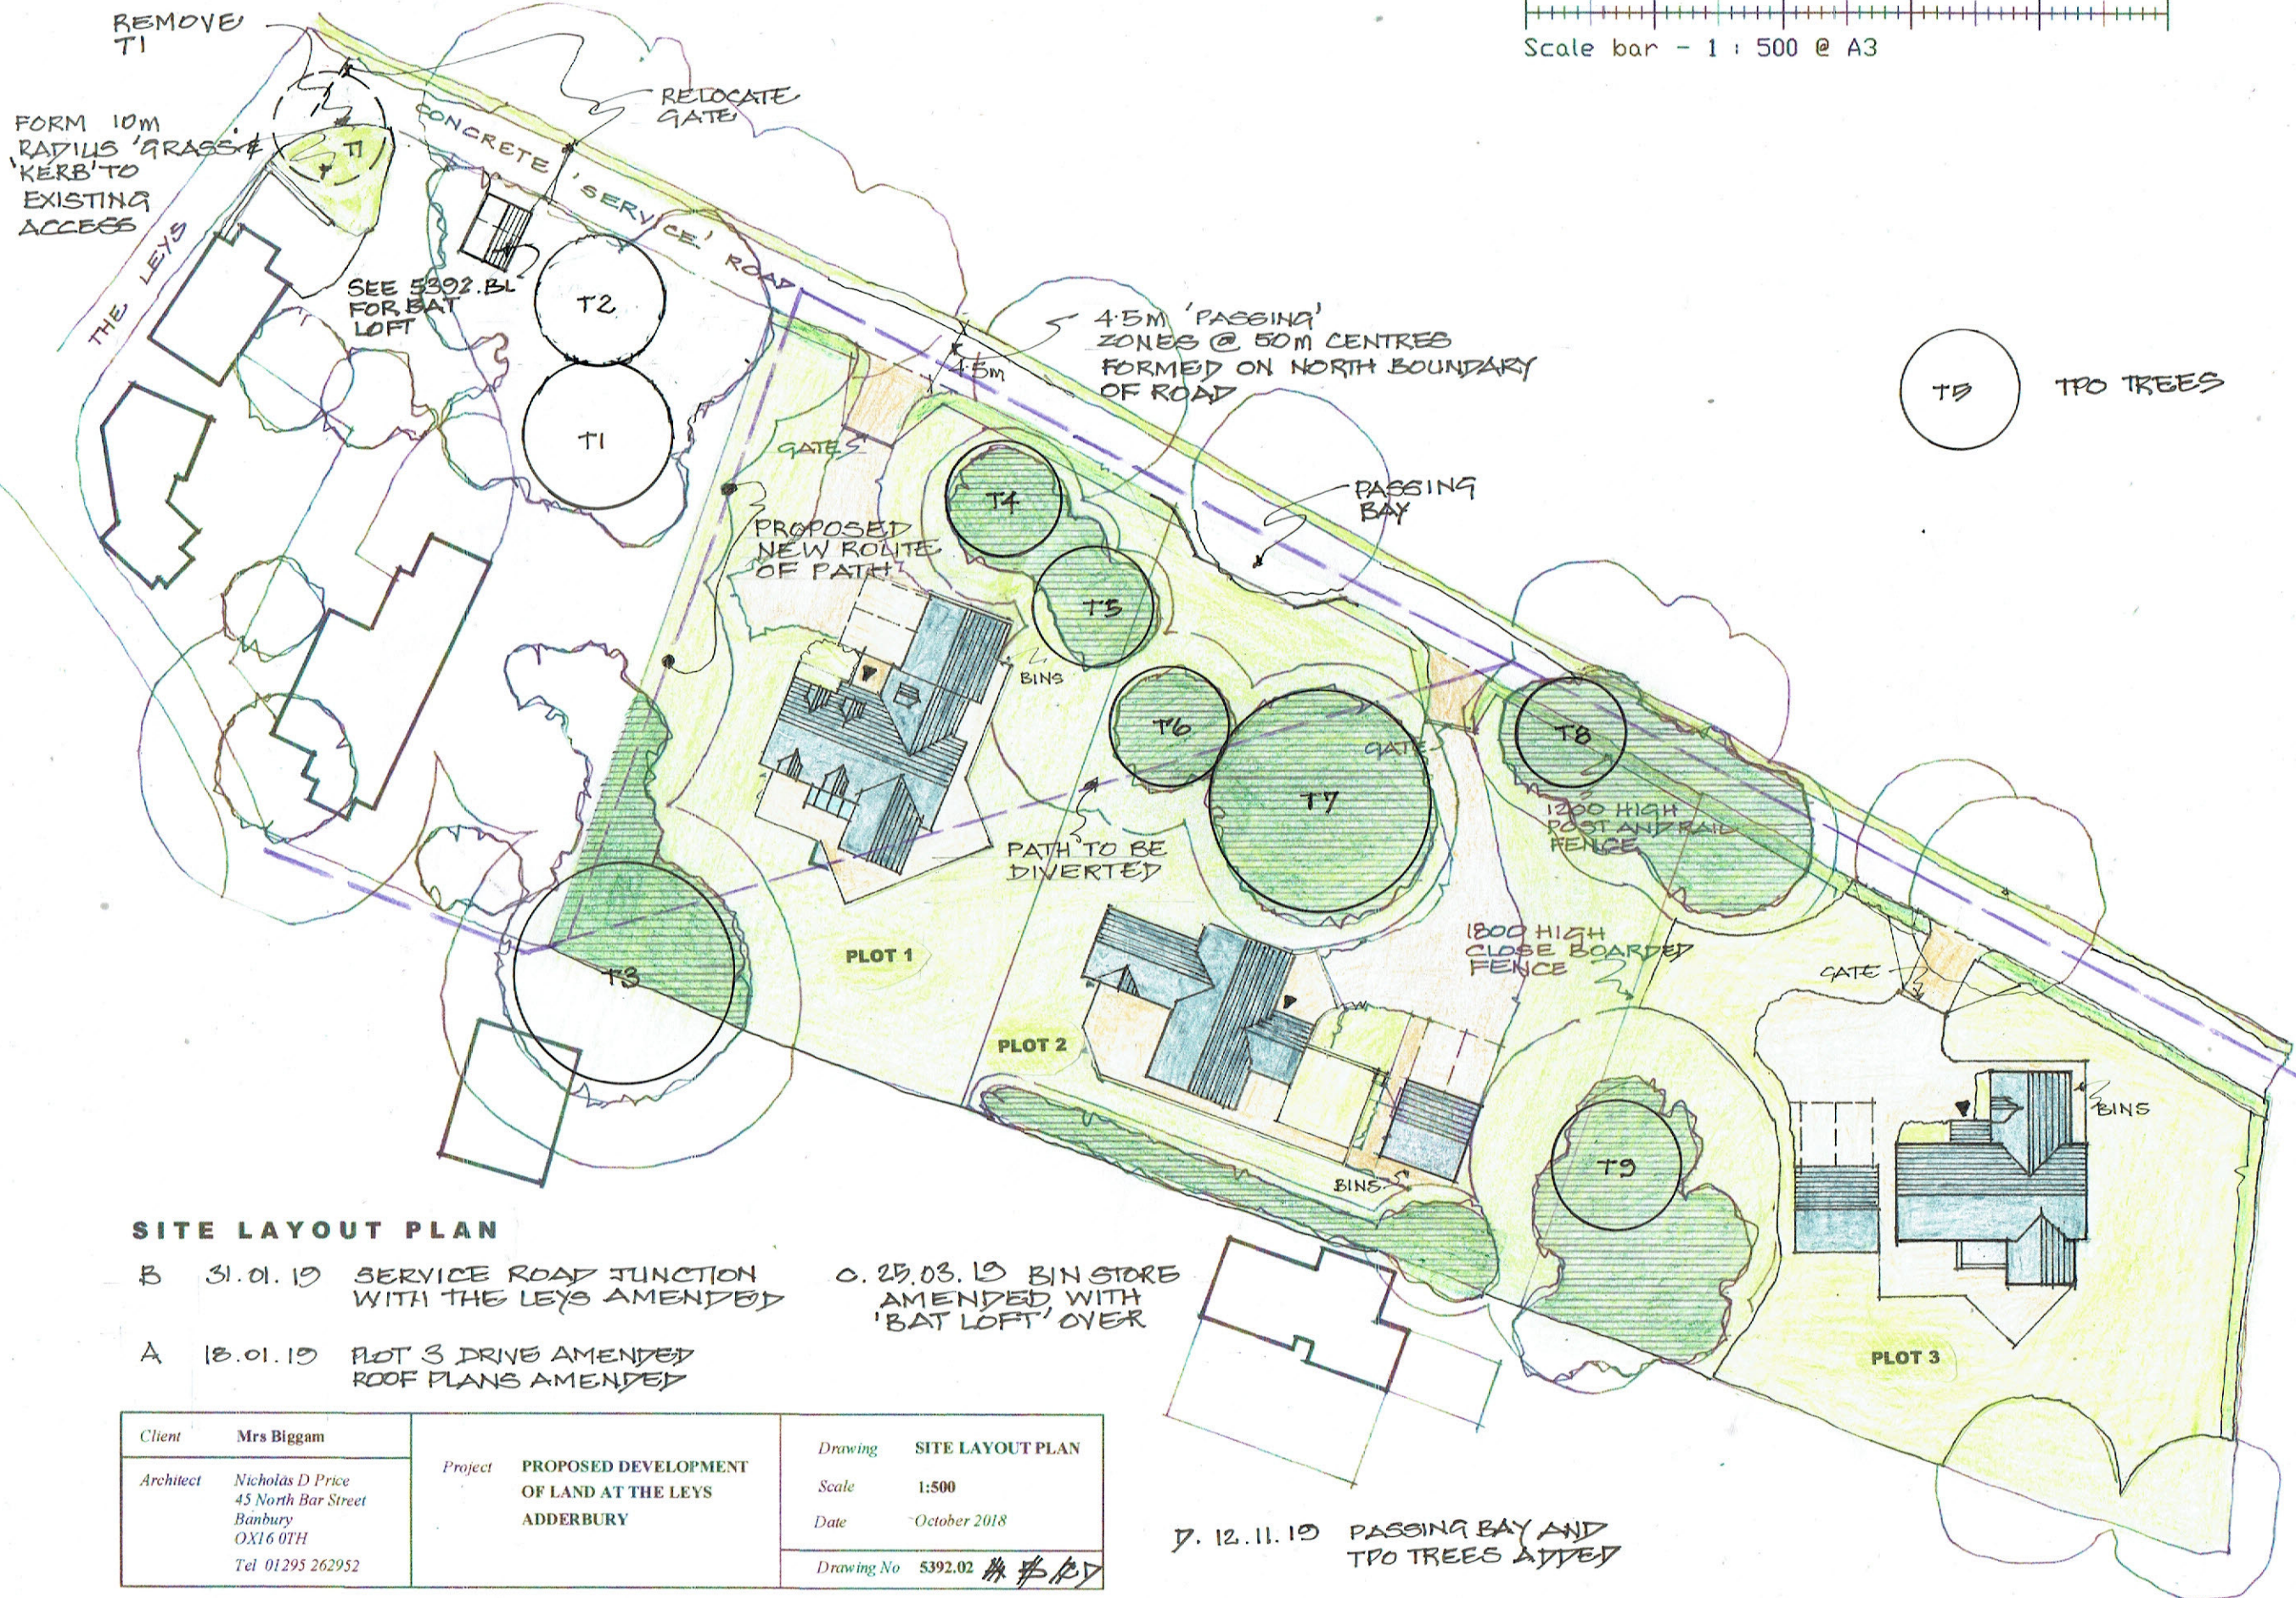

SITE LAYOUT PLAN

- B 31.01.19 SERVICE ROAD JUNCTION WITH THE LEYS AMENDED
- A 18.01.19 PLOT 3 DRIVE AMENDED
ROOF PLANS AMENDED
- C. 25.03.19 BIN STORE AMENDED WITH 'BAT LOFT' OVER
- D. 12.11.19 PASSING BAY AND TPO TREES ADDED

Client	Mrs Biggam	Project	PROPOSED DEVELOPMENT OF LAND AT THE LEYS ADDERBURY	Drawing	SITE LAYOUT PLAN
Architect	Nicholas D Price 45 North Bar Street Banbury OX16 0TH Tel 01295 262952		Scale	1:500	Date
		Drawing No	5392.02	# # #	