


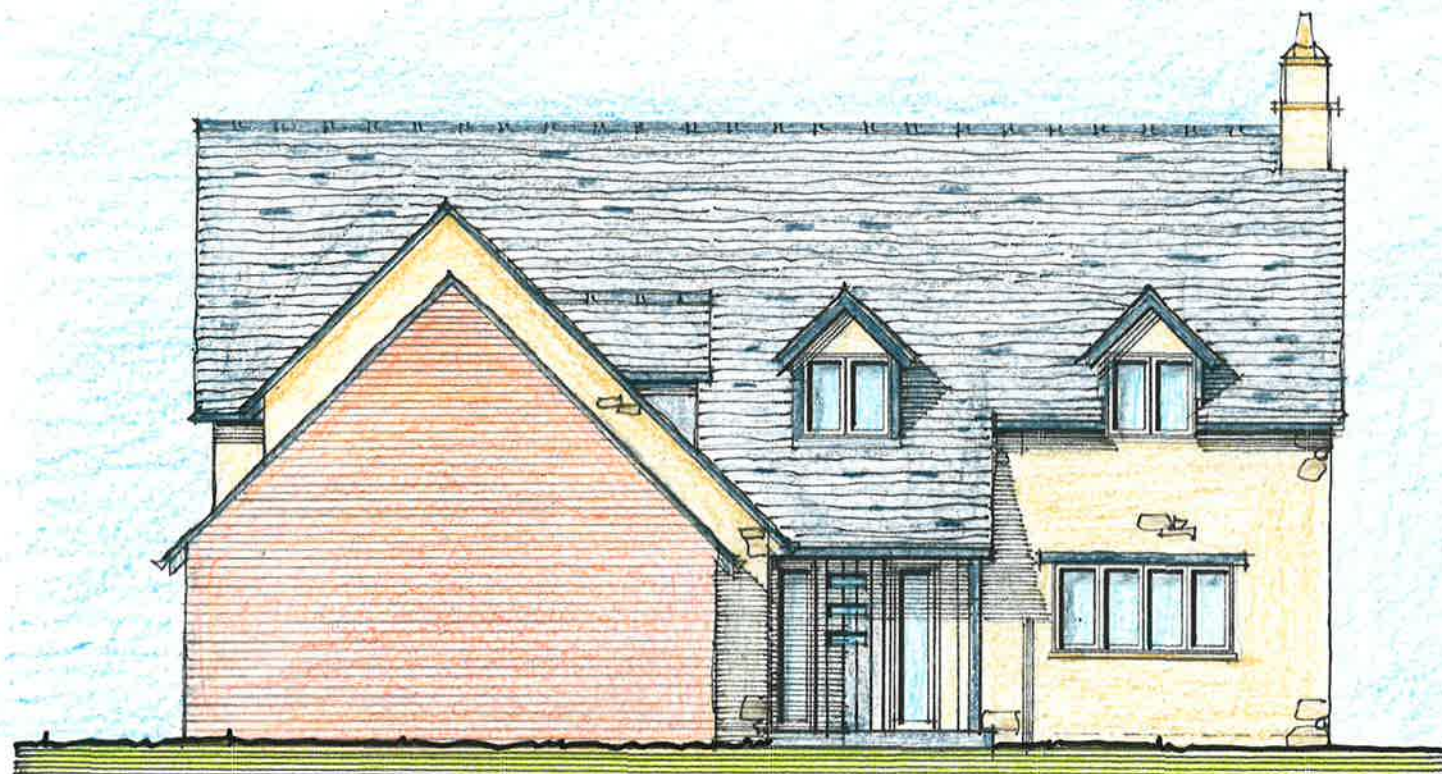


WEST ELEVATION 1:100

MATERIALS

Roof	Natural Slate
Walls	Natural stone and Local facing brick
Windows Doors	Timber/UPVC Heritage Range
Roof lights	Conservation type



NORTH ELEVATION 1:100

 

Scale bar - 1 : 100 @ A3

<i>Client</i>	Mrs Biggam	<i>Project</i>	PROPOSED DEVELOPMENT OF LAND AT THE LEYS ADDERBURY	<i>Drawing</i>	PLOT 1 PROPOSED ELEVATIONS SHEET 1
<i>Architect</i>	Nicholas D Price 45 North Bar Street Banbury OX16 0TH Tel 01295 262952			<i>Scale</i>	1:100
				<i>Date</i>	January 2019
				<i>Drawing No</i>	5392.06