

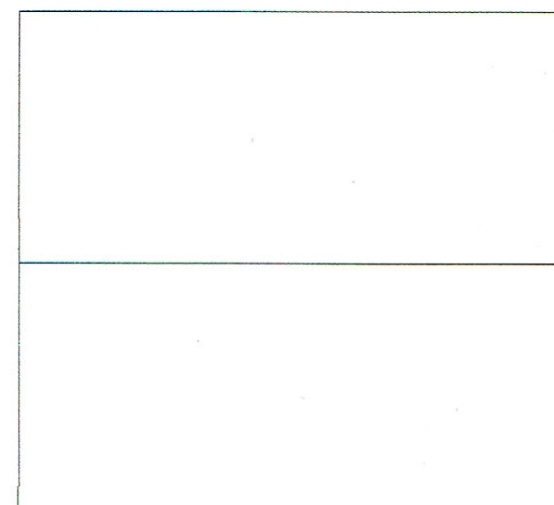
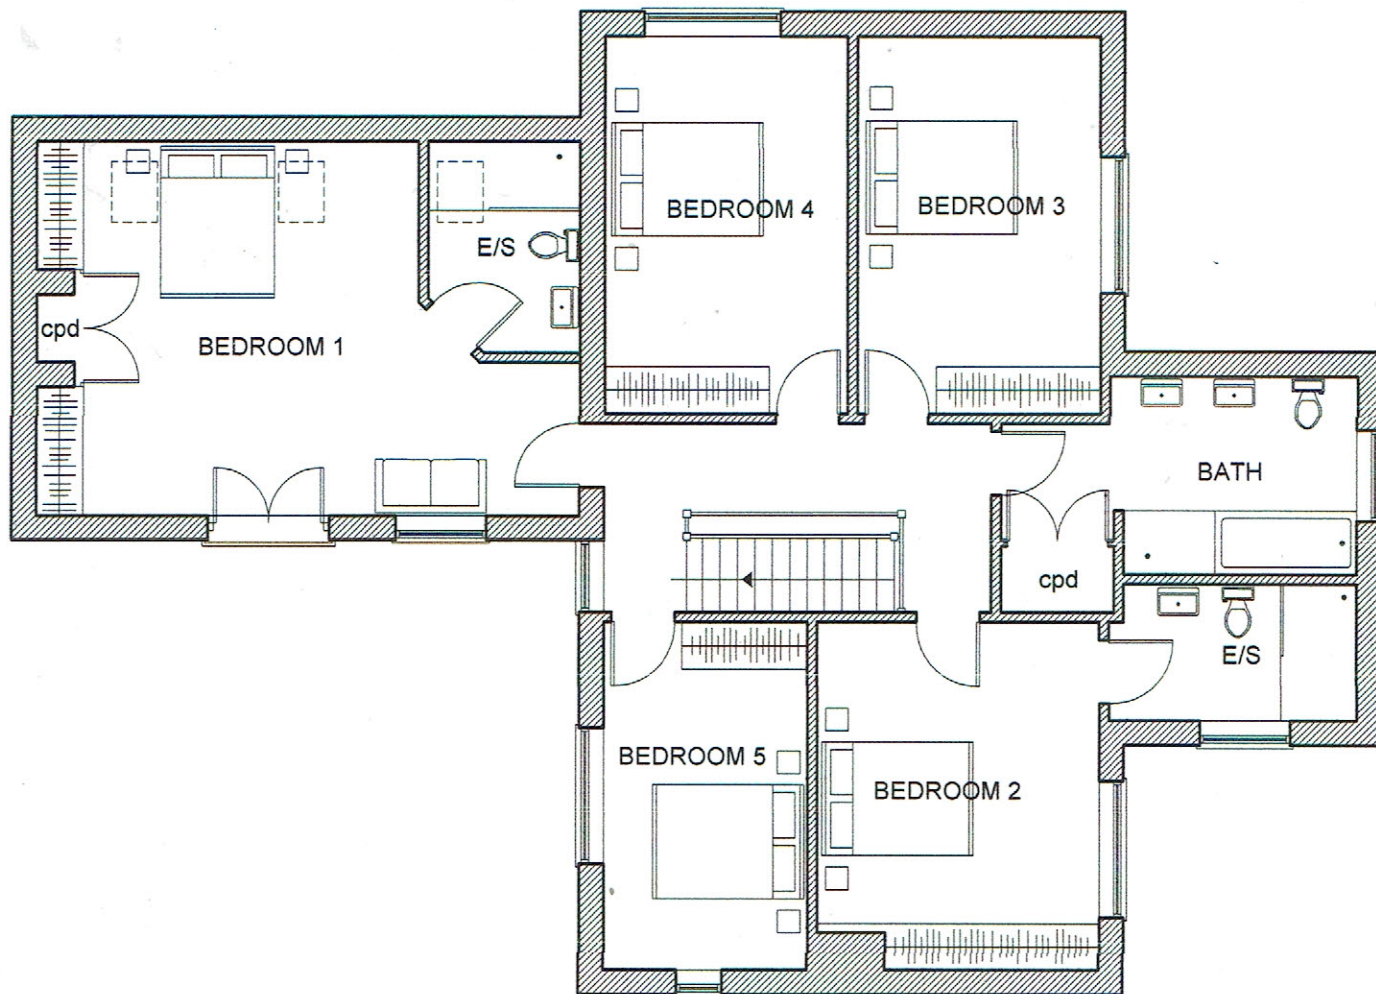


NORTH

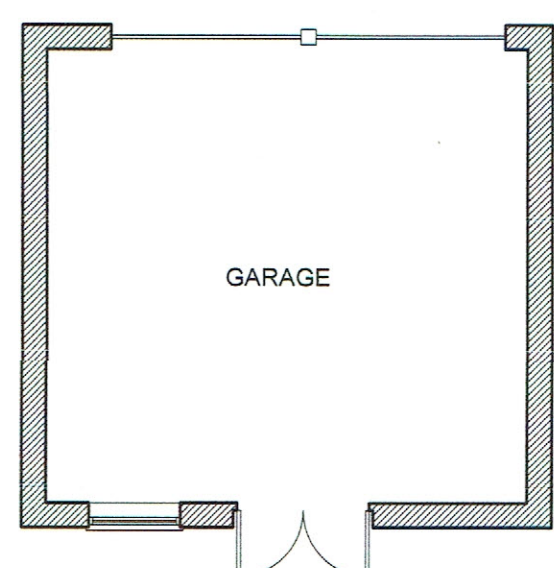

FIRST FLOOR PLAN

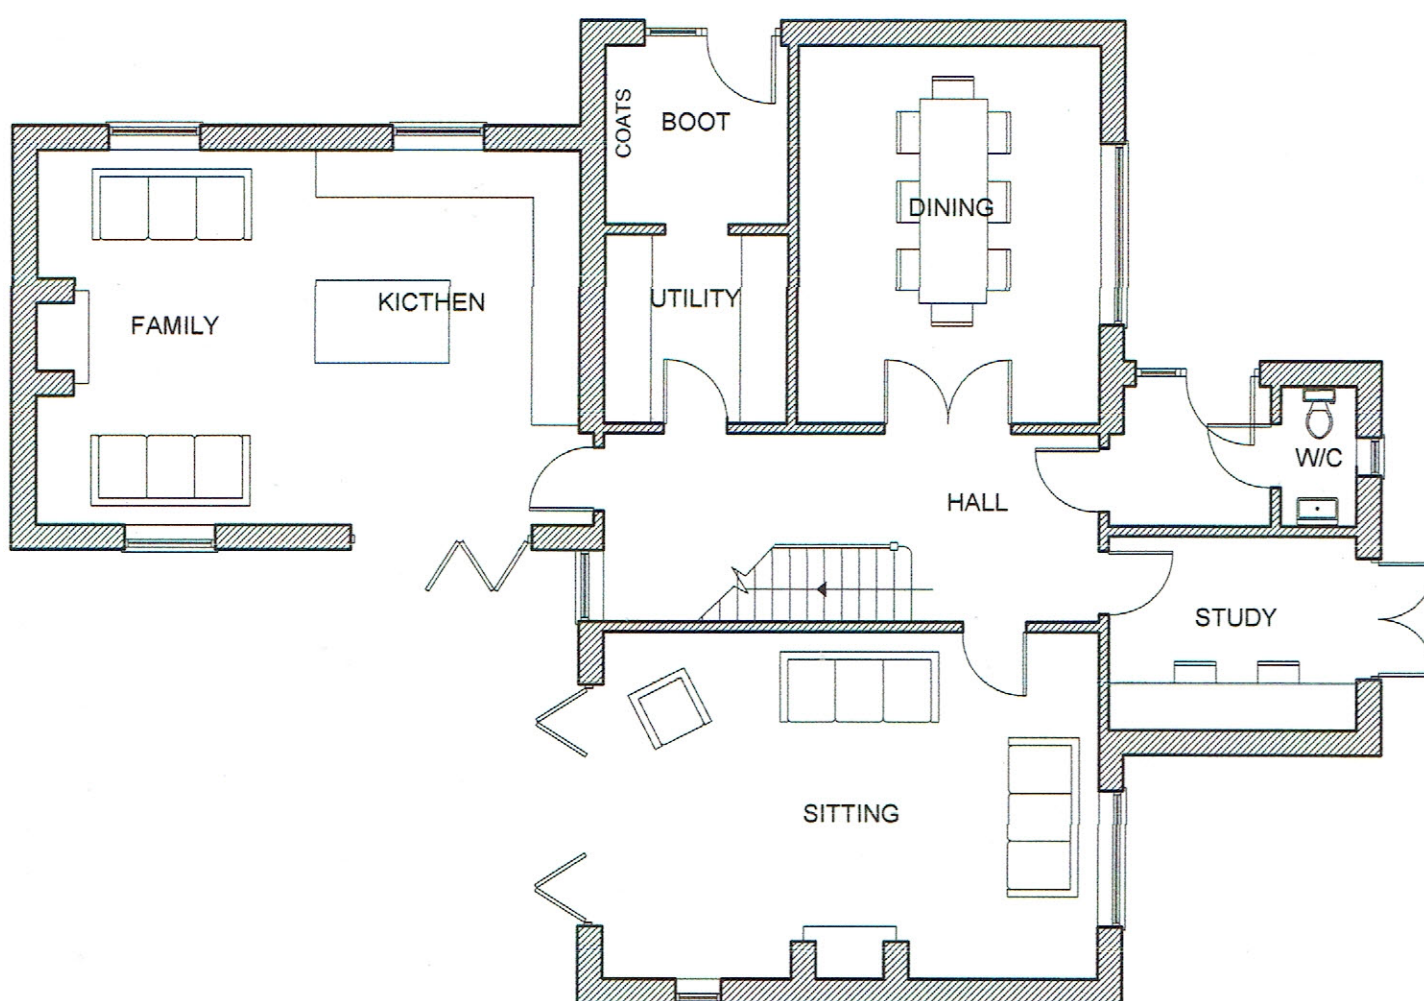

GROUND FLOOR PLAN



Scale bar - 1 : 100 @ A3

A - 16.12.19 - First floor roof lights in bedroom 1 repositioned

Client	Mrs Biggam	Project	PROPOSED DEVELOPMENT OF LAND AT THE LEYS ADDERBURY	Drawing	PROPOSED FLOOR PLANS PLOT 2
Architect	Nicholas D Price 45 North Bar Street Banbury OX16 0TH Tel 01295 262952			Scale	1:100
				Date	January 2019
				Drawing No	5392.04 A