


GENERAL NOTES:
Do not scale from drawings. Refer to figured dimensions only.

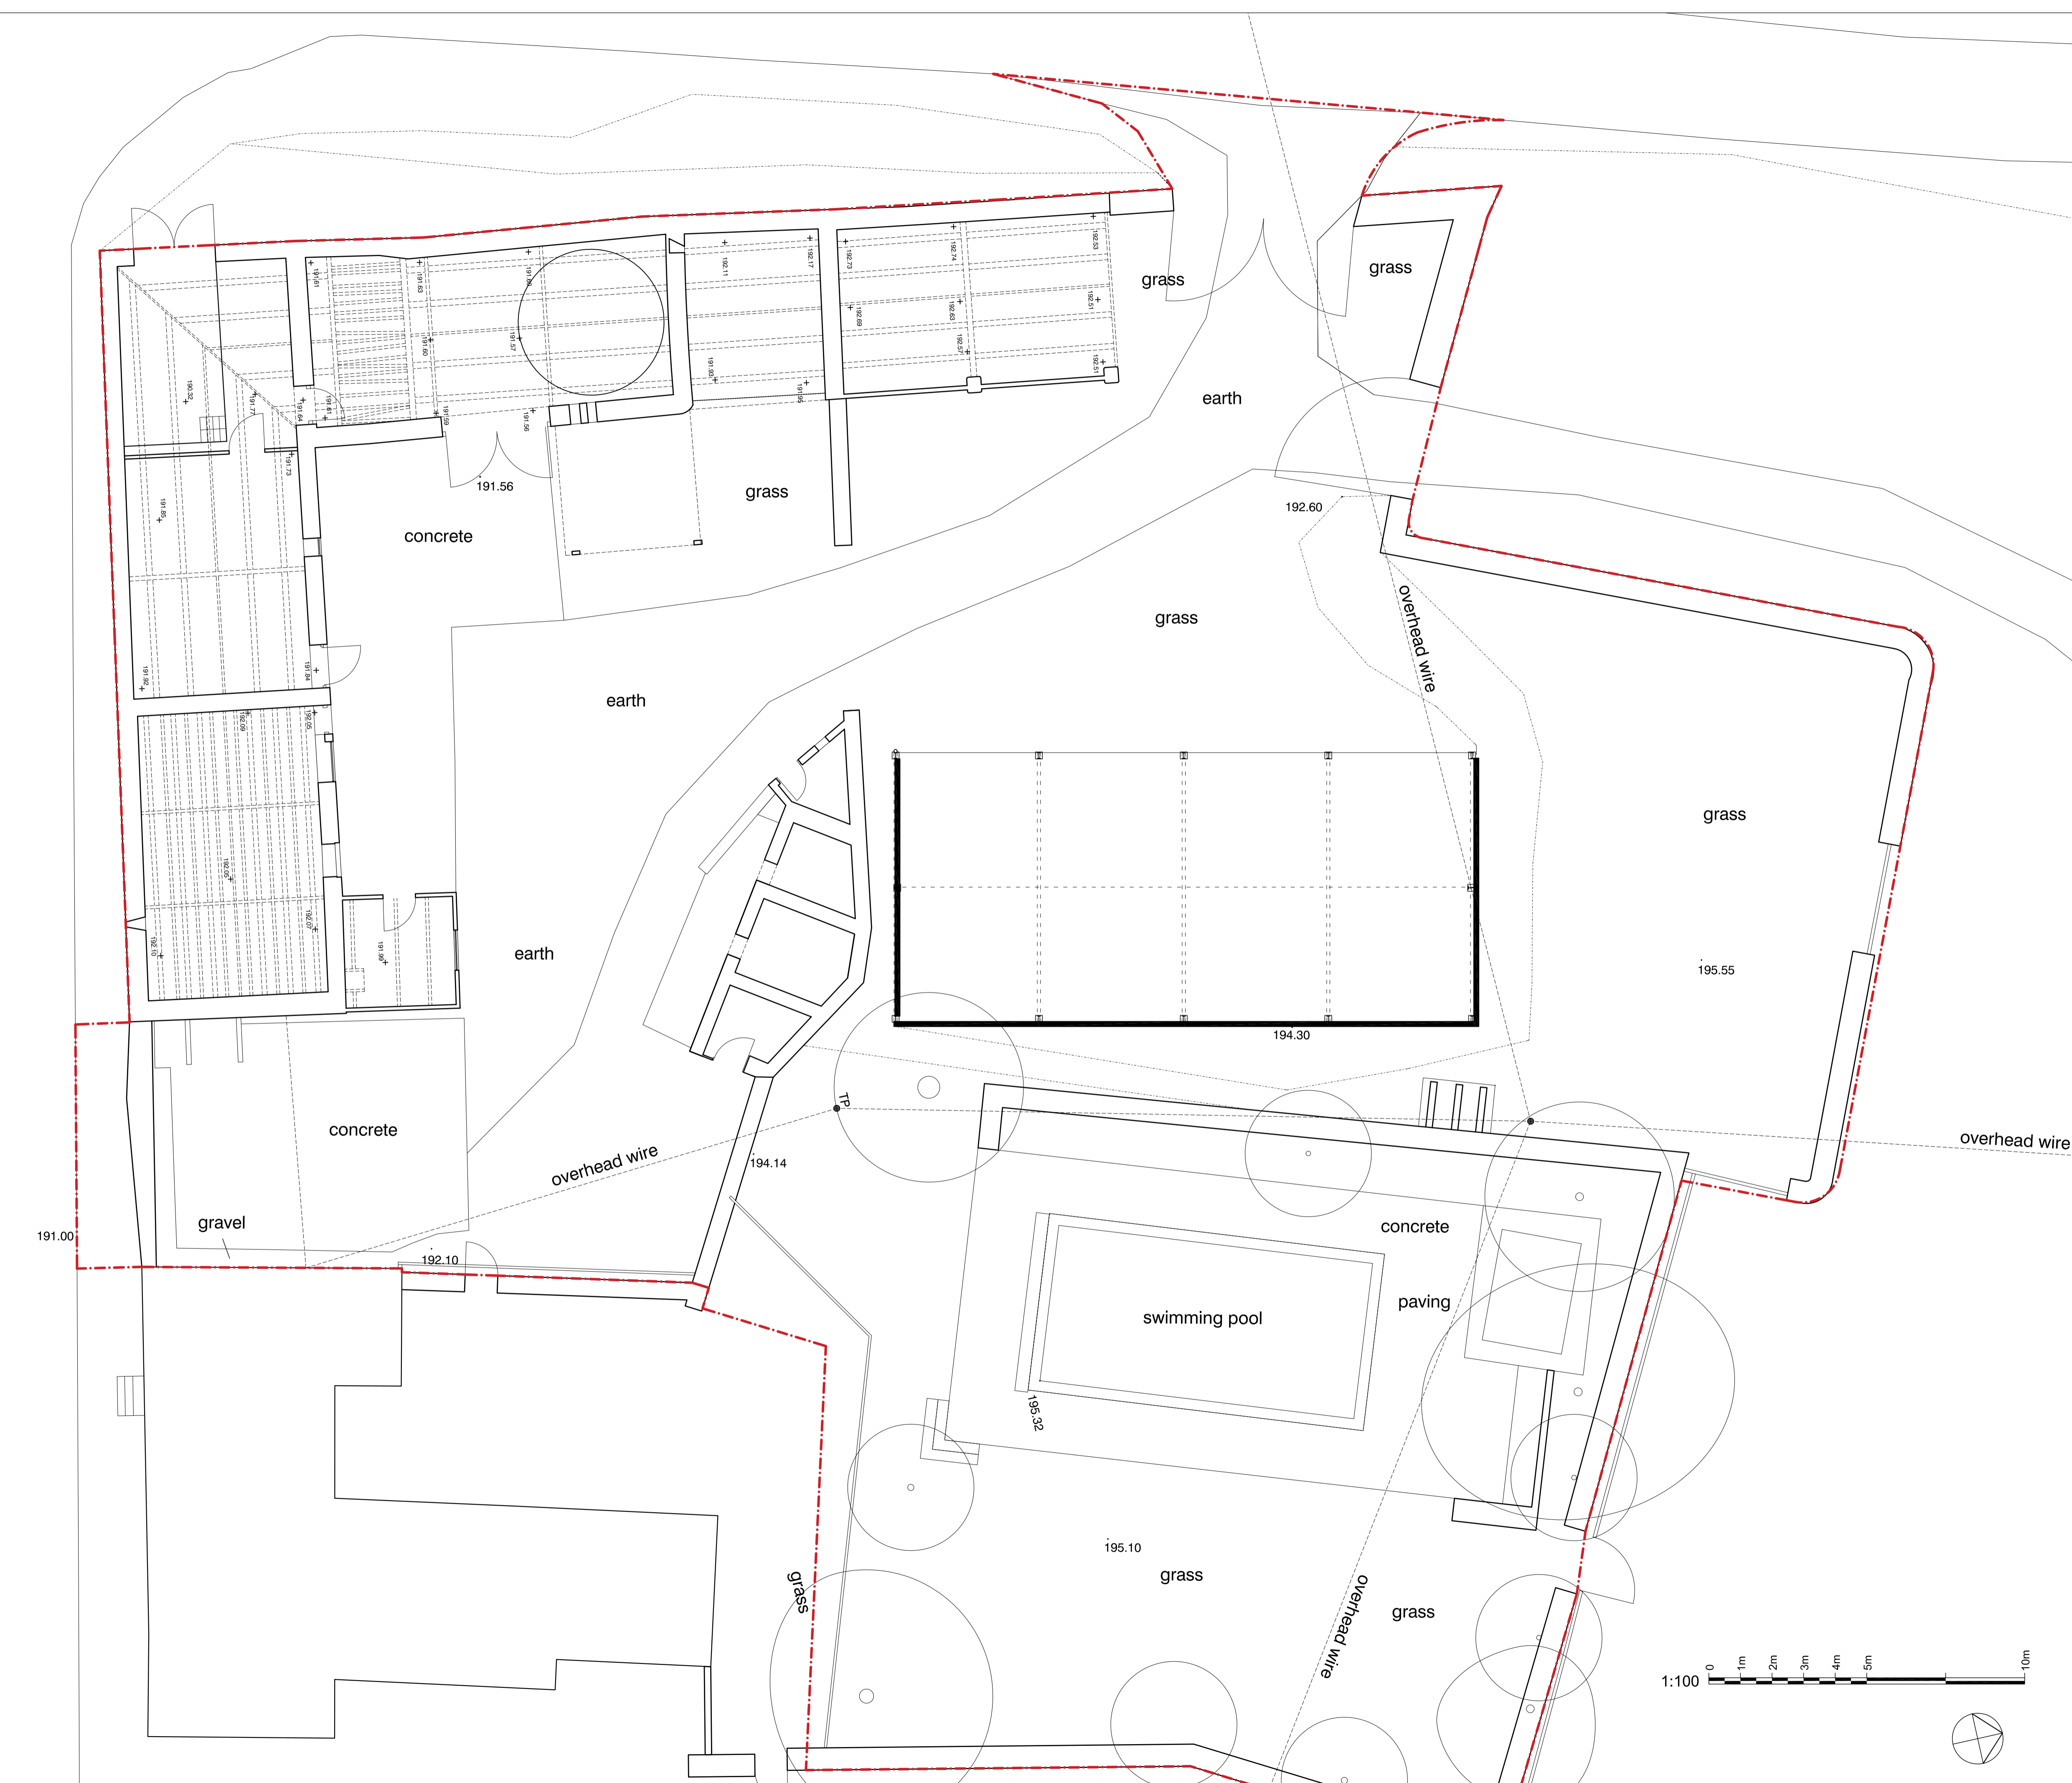

Status:

PLANNING

00 26.11.19 Planning application
No. dd.mm.yy Revision note

IAN O'BRIEN STUDIO
The Granary | Home Farm Drive | Upton | Banbury | Oxfordshire | OX15 6NU
01 295 670 068 | info@ianobrienstudio.co.uk | www.ianobrienstudio.co.uk

Drawing title
**Floor Plan
As Existing**

Drawing size
1:100 @ A1

Client
Mr and Mrs Broom

Job	Drawing number	Revision
1901	PA-0007	00