


GENERAL NOTES:
Do not scale from drawings. Refer to figured dimensions only.

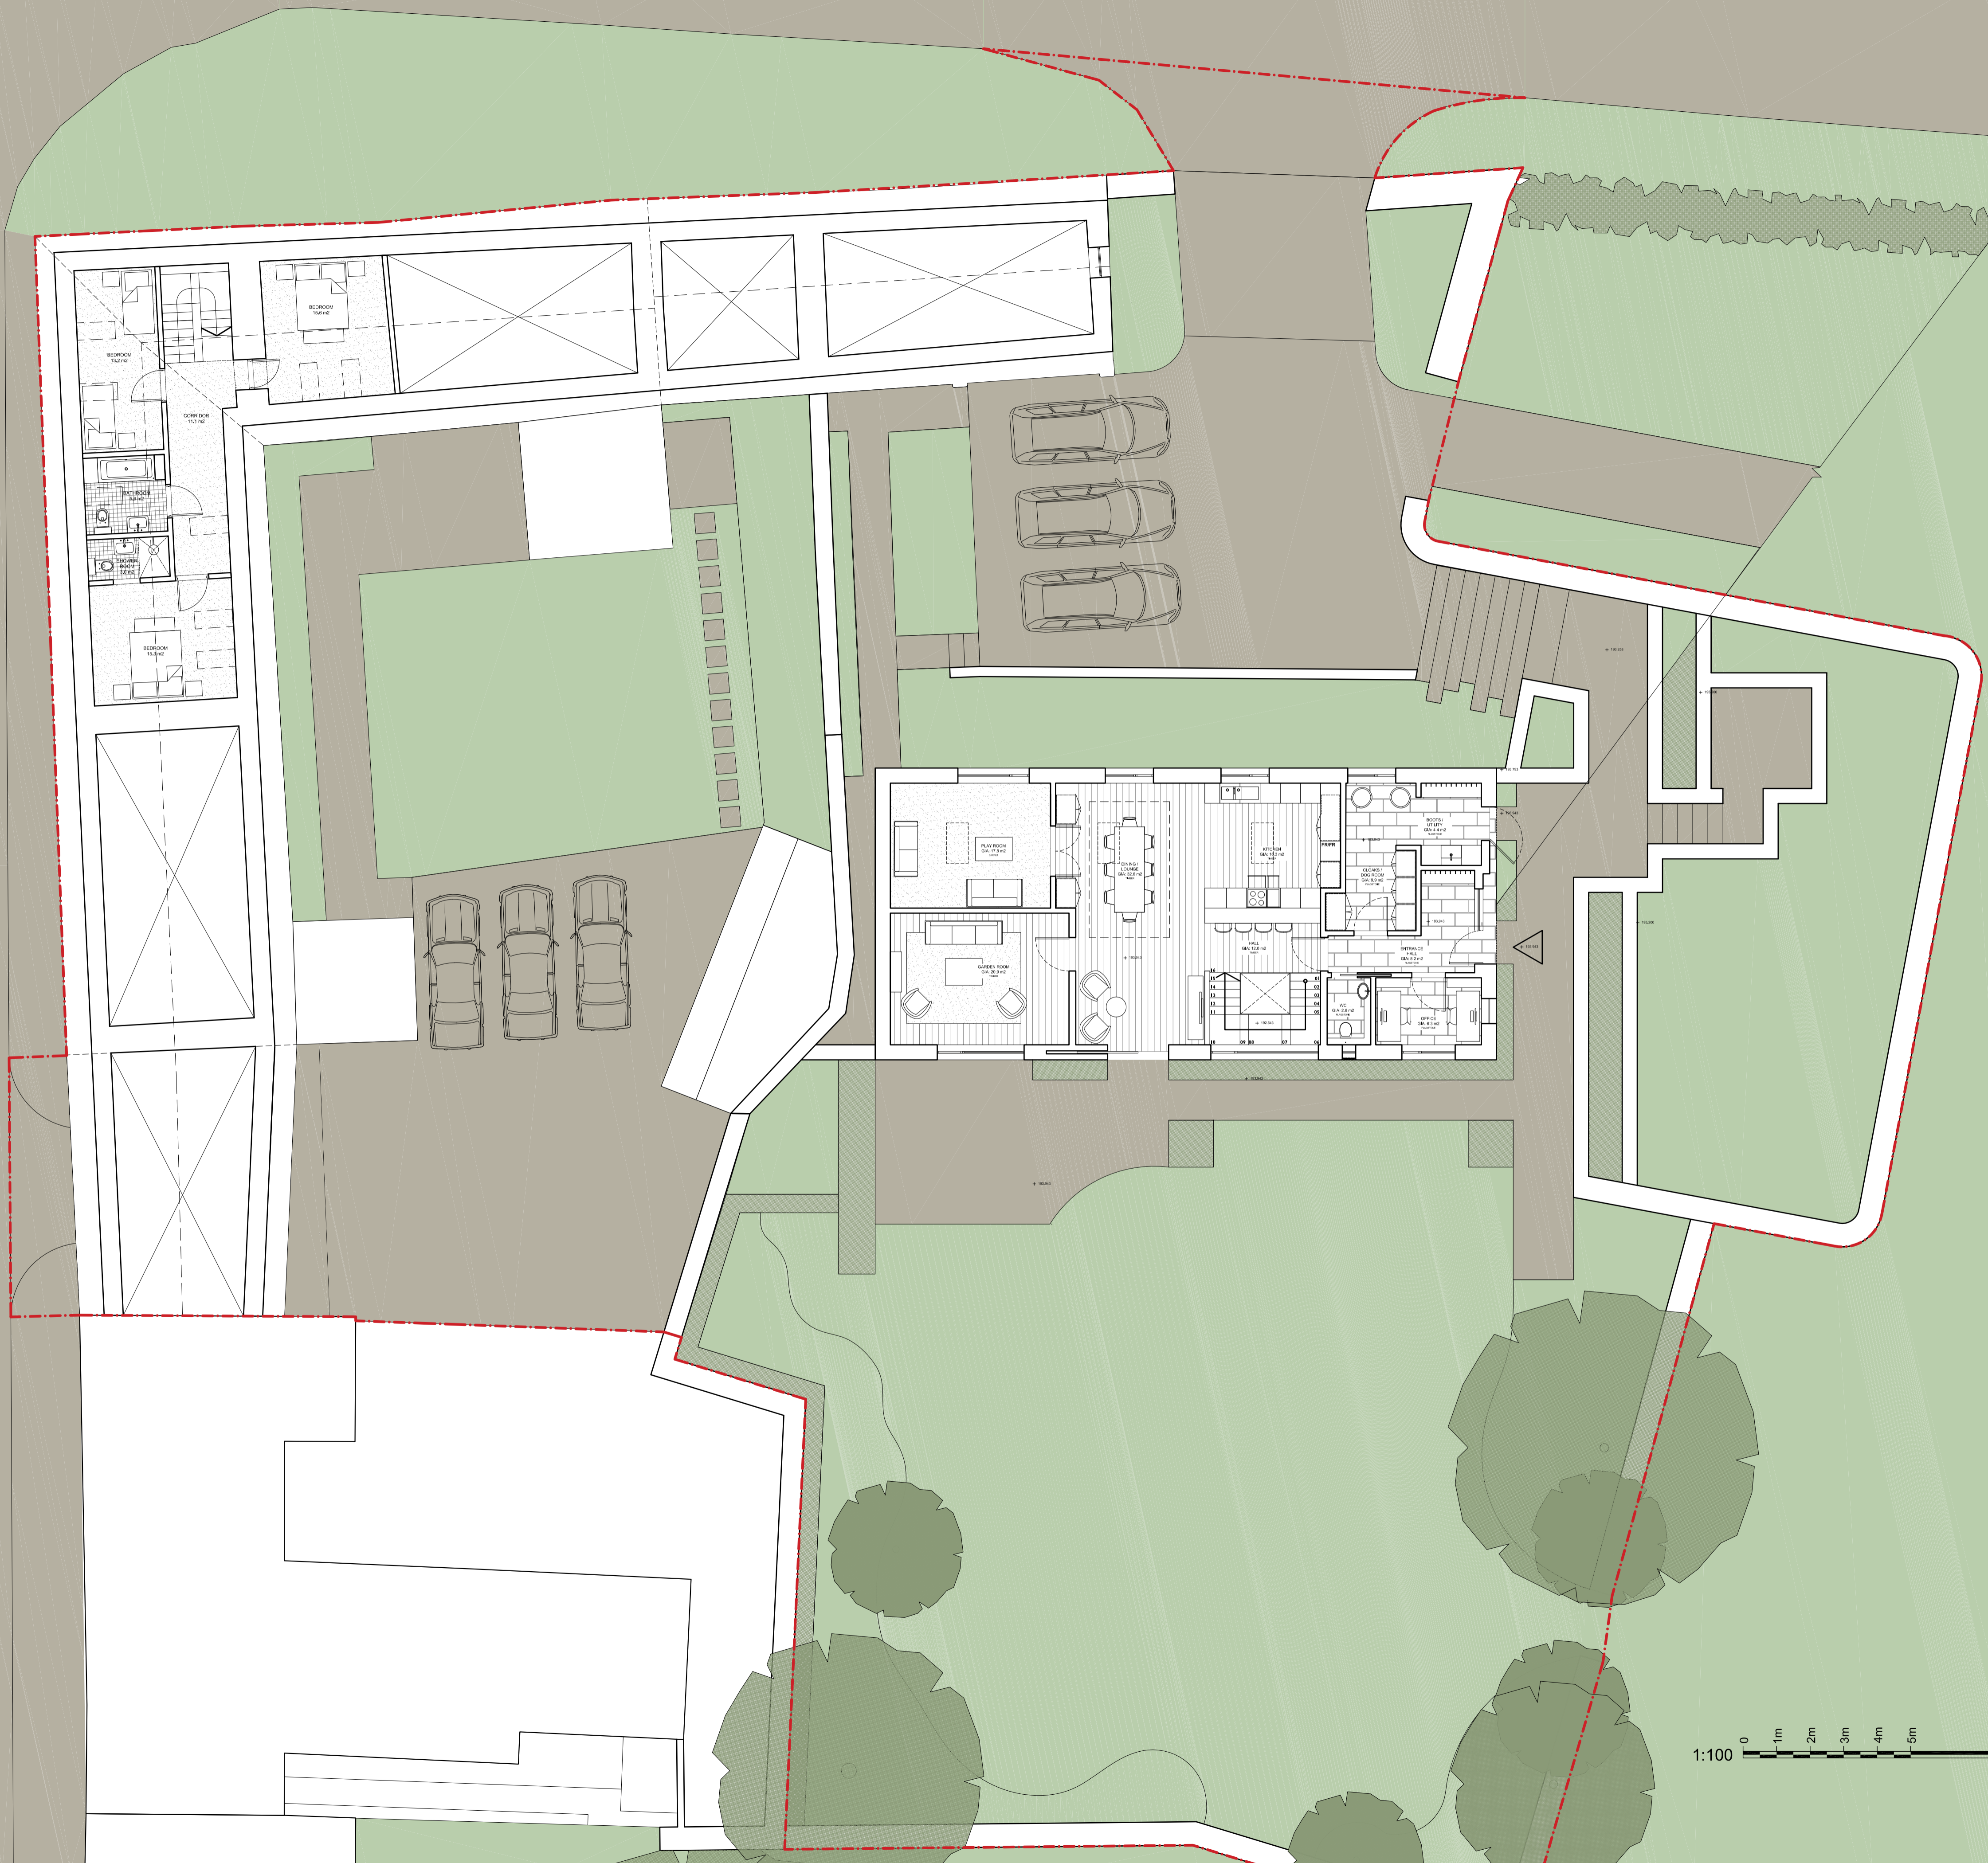

Status:

PLANNING

01	09.12.19	Window information updated
00	26.11.19	Planning application
No.	dd.mm.yy	Revision note

IAN O'BRIEN STUDIO
The Grassy | Home Farm Drive | Upton | Banbury | Oxfordshire | OX15 6BU
01 295 670 068 | info@ianobrienstudio.co.uk | www.ianobrienstudio.co.uk

Drawing title
**Upper Ground Floor Plan
As Proposed**

Drawing size
1:100 @ A1

Client
Mr and Mrs Broom

Job	Drawing number	Revision
1901	PA-0009	01