



Front Elevation




Rear Elevation




Side Elevation



Side Elevation

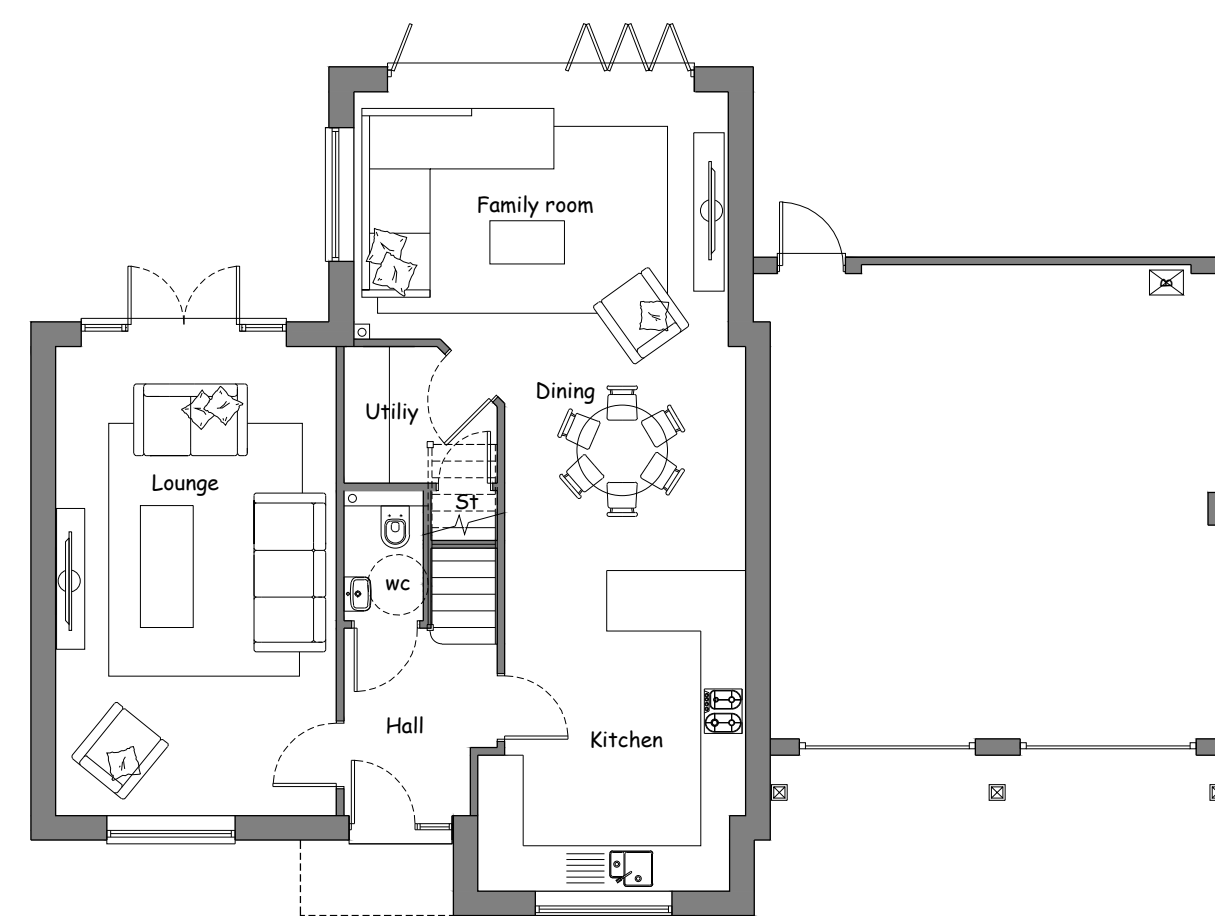

Ground Floor

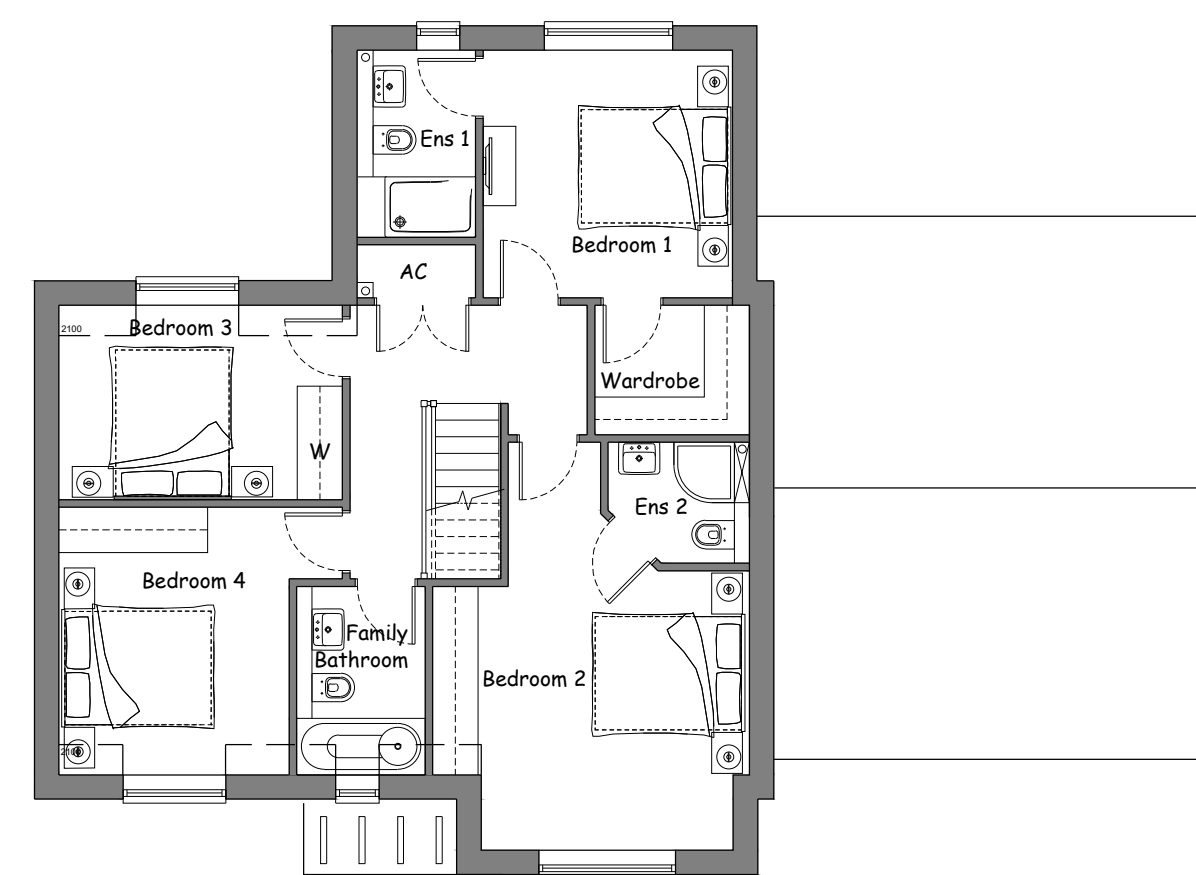

First Floor



REV:	DATE:	NOTE:	PROJECT:	DRAWING:	DEPARTMENT:	DRAWN BY:	CHECKED BY:	RECTORY HOMES LTD RECTORY HOUSE, THAME ROAD HADDENHAM, AYLESBURY, BUCKINGHAMSHIRE, HP17 8DA T: 01844 295100 F: 01844 295350 www.rectory.co.uk
			SOUTH SIDE, STEEPLE ASTON	PLOT 2 PLANS AND ELEVATIONS	PLANNING	LL		
					DRAWING No: P.224.4B.DH.1551 (1651)	SCALE: 1:100	PAPER: A1 REV: B	
					STATUS: APPROVED	DATE: 16.04.19		

