





Front Elevation

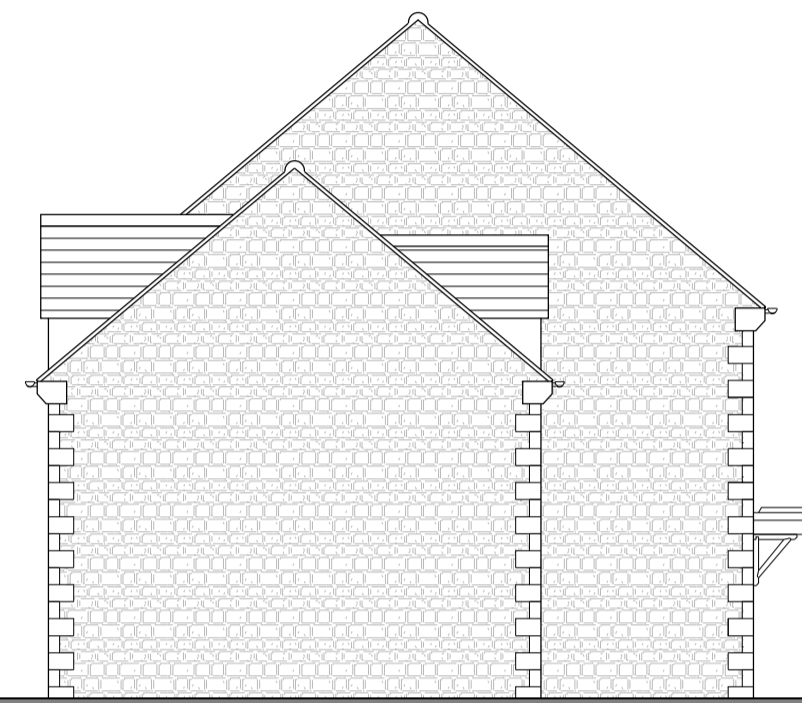


Side Elevation




Rear Elevation

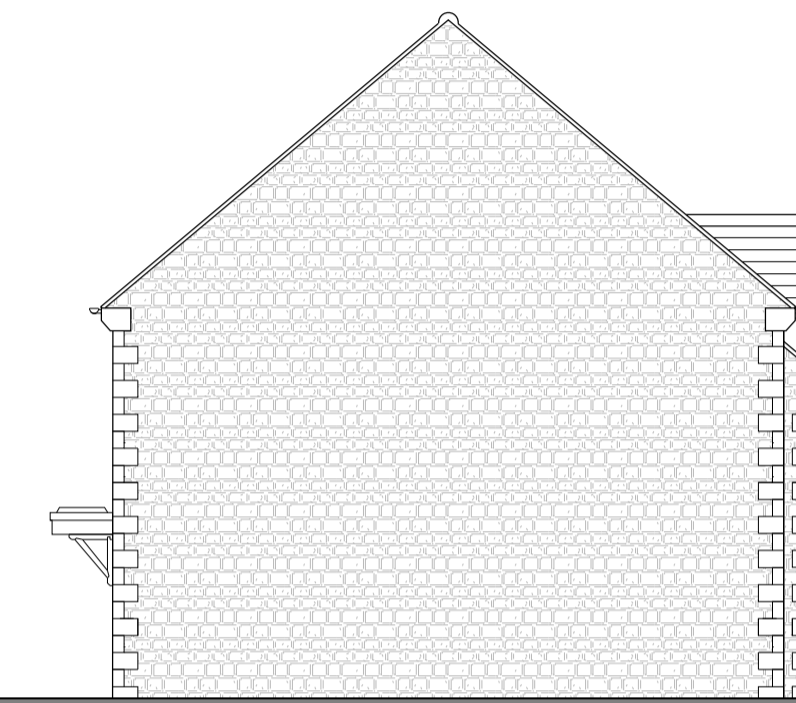


Side Elevation

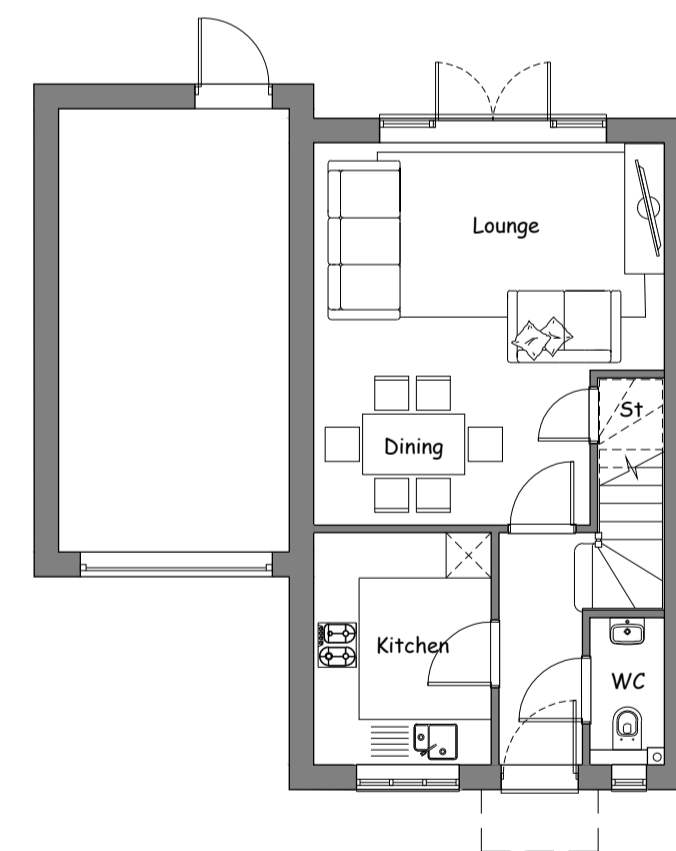

Ground Floor

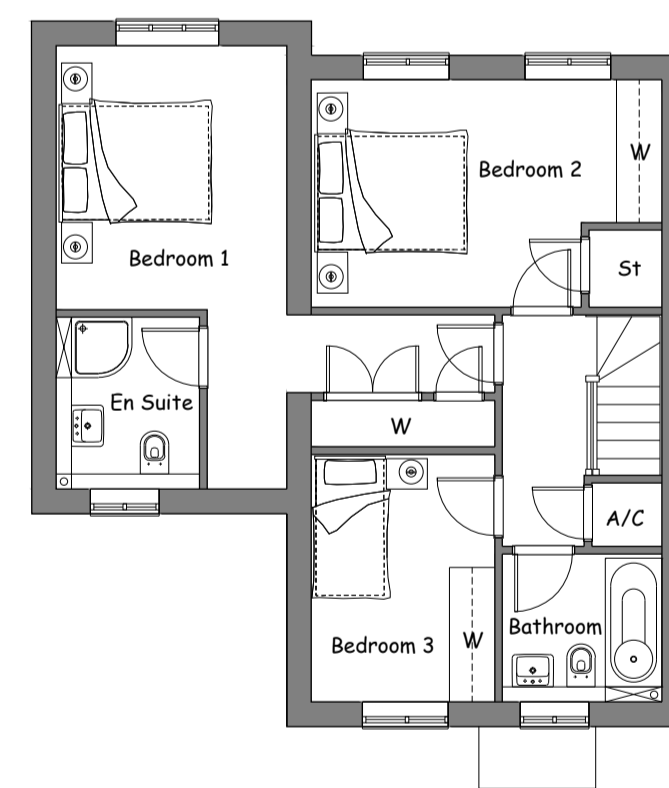

First Floor

 

REV.	DATE	NOTE	PROJECT:	DRAWING:	DEPARTMENT:	DRAWN BY:	CHECKED BY:	RECTORY HOMES LTD RECTORY HOUSE, THAME ROAD HADDENHAM, AYLESBURY, BUCKINGHAMSHIRE, HP17 8DA T: 01844 295100 F: 01844 295350 www.rectory.co.uk
			SOUTH SIDE, STEEPLE ASTON	PLOT 10 PLANS AND ELEVATIONS	PLANNING	GL		
					DRAWING No: P.224.DH.3B.1006	SCALE: 1:100	PAPER: A1 REV: B	
					STATUS: PROPOSED	DATE: 12.04.19		

THIS DRAWING IS THE PROPERTY OF RECTORY HOMES LIMITED AND MAY NOT BE COPIED, LENT, REPRODUCED OR DISCLOSED WITHOUT THEIR WRITTEN PERMISSION

