




Front Elevation


Side Elevation

Rear Elevation


Side Elevation

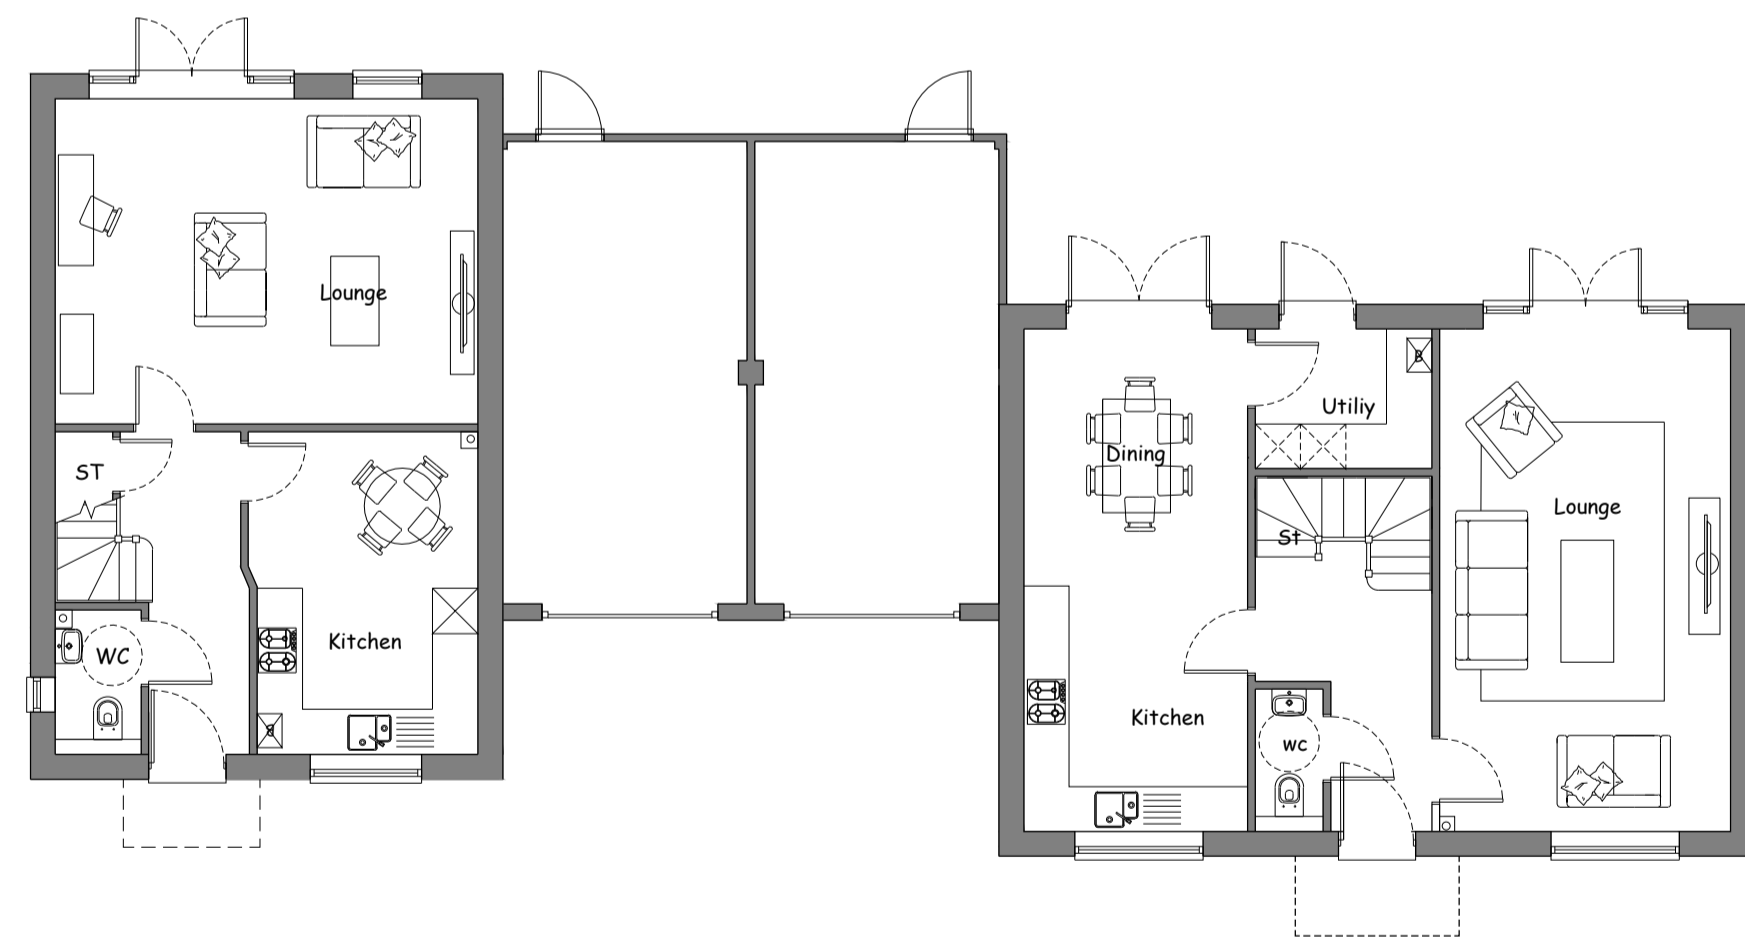


Ground Floor

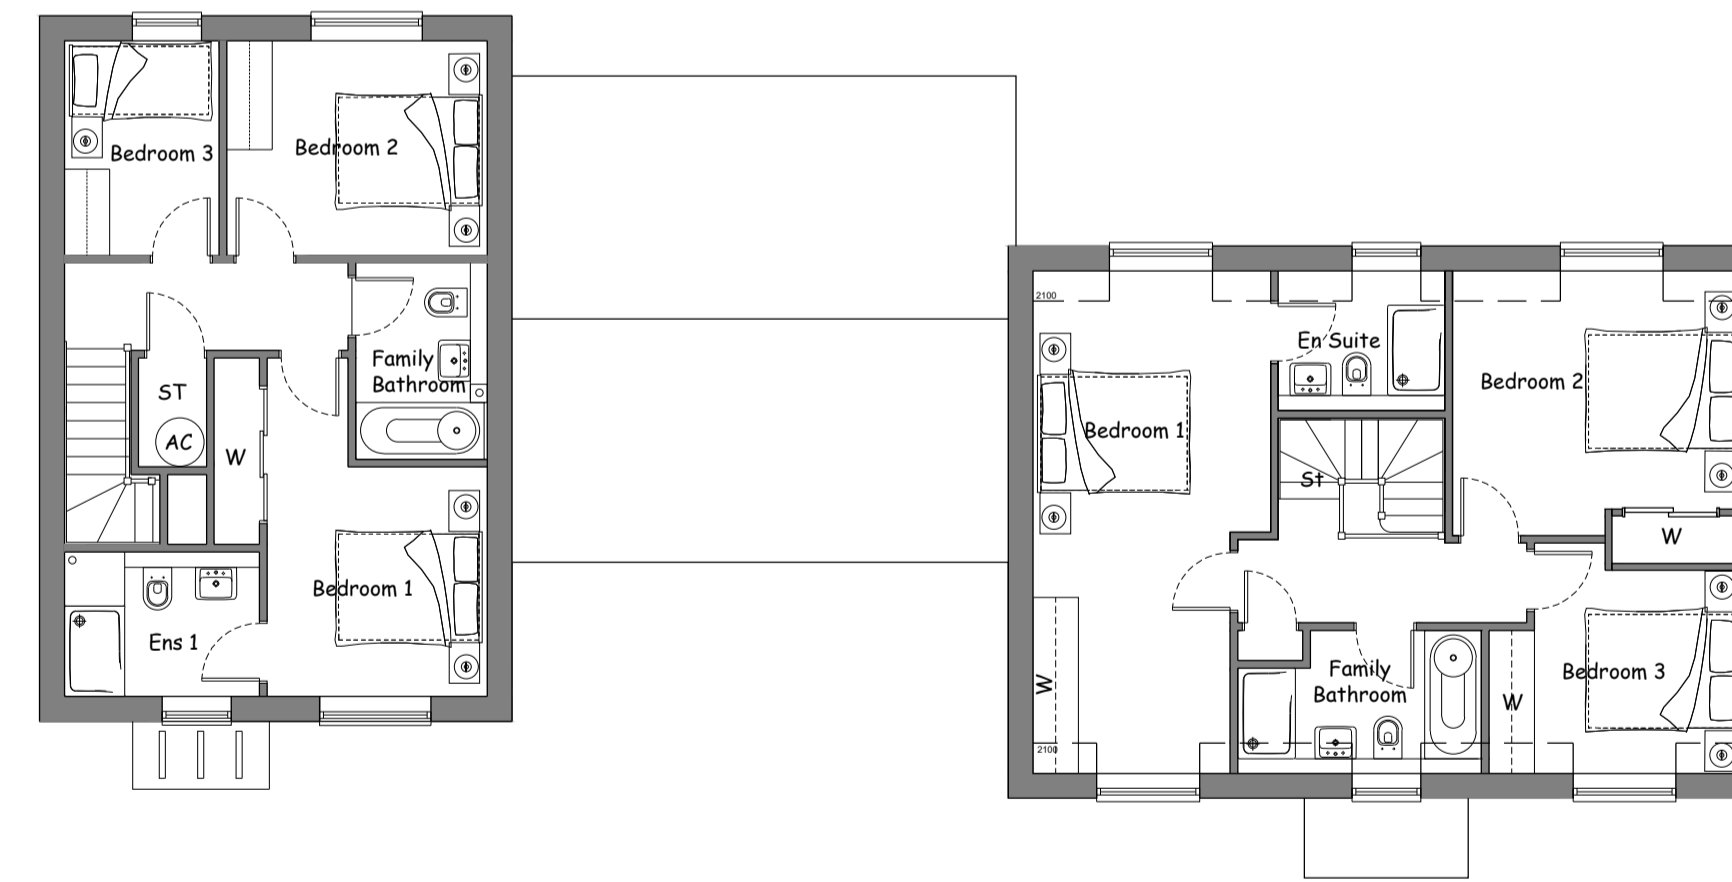

First Floor

 

REV.	DATE	NOTE	PROJECT:	DRAWING:	DEPARTMENT:	DRAWN BY:	CHECKED BY:	RECTORY HOMES LTD RECTORY HOUSE, THAME ROAD HADDENHAM, AYLESBURY, BUCKINGHAMSHIRE, HP17 8DA T: 01844 295100 F: 01844 295350 www.rectory.co.uk
			SOUTH SIDE, STEEPLE ASTON	PLOT 4 & 5 PLANS AND ELEVATIONS	PLANNING	LL		
					P.224.DH.1334 & 1029 2	SCALE: 1:100	PAPER: A1	
					PROPOSED	DATE: 16.04.19	REV: -	