



Front Elevation




Side Elevation



Rear Elevation



Side Elevation

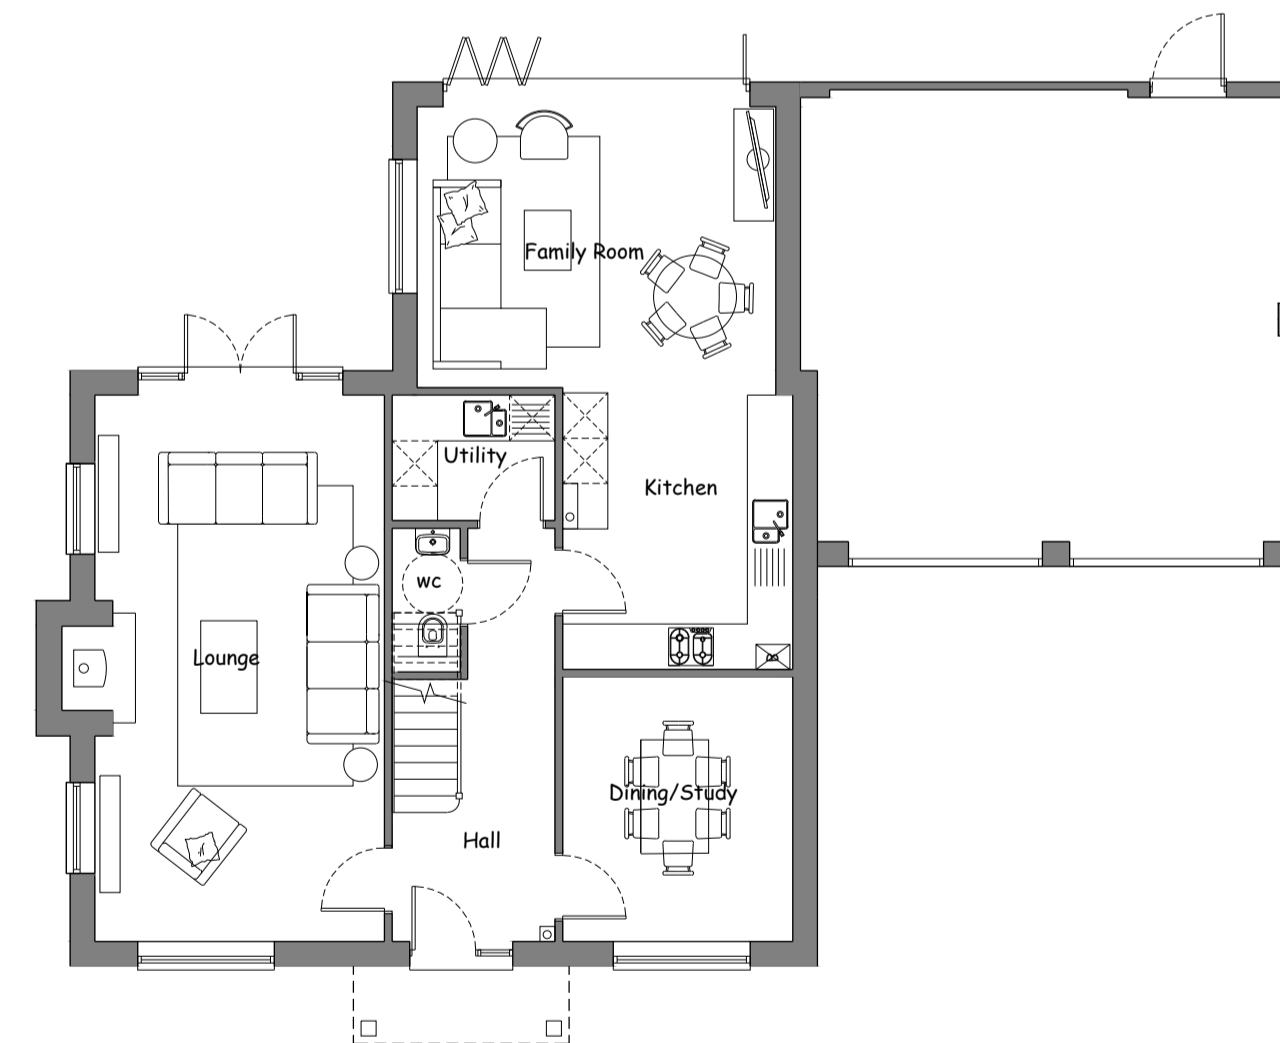


Ground Floor



First Floor

PLOT 3 IS HANDED

 

REV:	DATE:	NOTE:	PROJECT:	DRAWING:	DEPARTMENT:	DRAWN BY:	CHECKED BY:	RECTORY HOMES LTD RECTORY HOUSE, THAME ROAD HADDENHAM, AYLESBURY, BUCKINGHAMSHIRE, HP17 8DA T: 01844 295100 F: 01844 295350 www.rectory.co.uk
			SOUTH SIDE, STEEPLE ASTON	PLOT 1 & PLOT 3(HANDED) PLANS AND ELEVATIONS	PLANNING	GL		
					DRAWING No: P.224.4B.DH.1795 (2220)	SCALE: 1:100	PAPER: A1 REV: B	
					STATUS: PROPOSED	DATE: 17.04.19		

