


DO NOT SCALE FROM THIS DRAWING - Figured dimensions only to be used for setting out. Any dimensional discrepancies found on site are to be brought to the attention of the architect or contract administrator immediately. IF IN DOUBT ASK!



North West Elevation

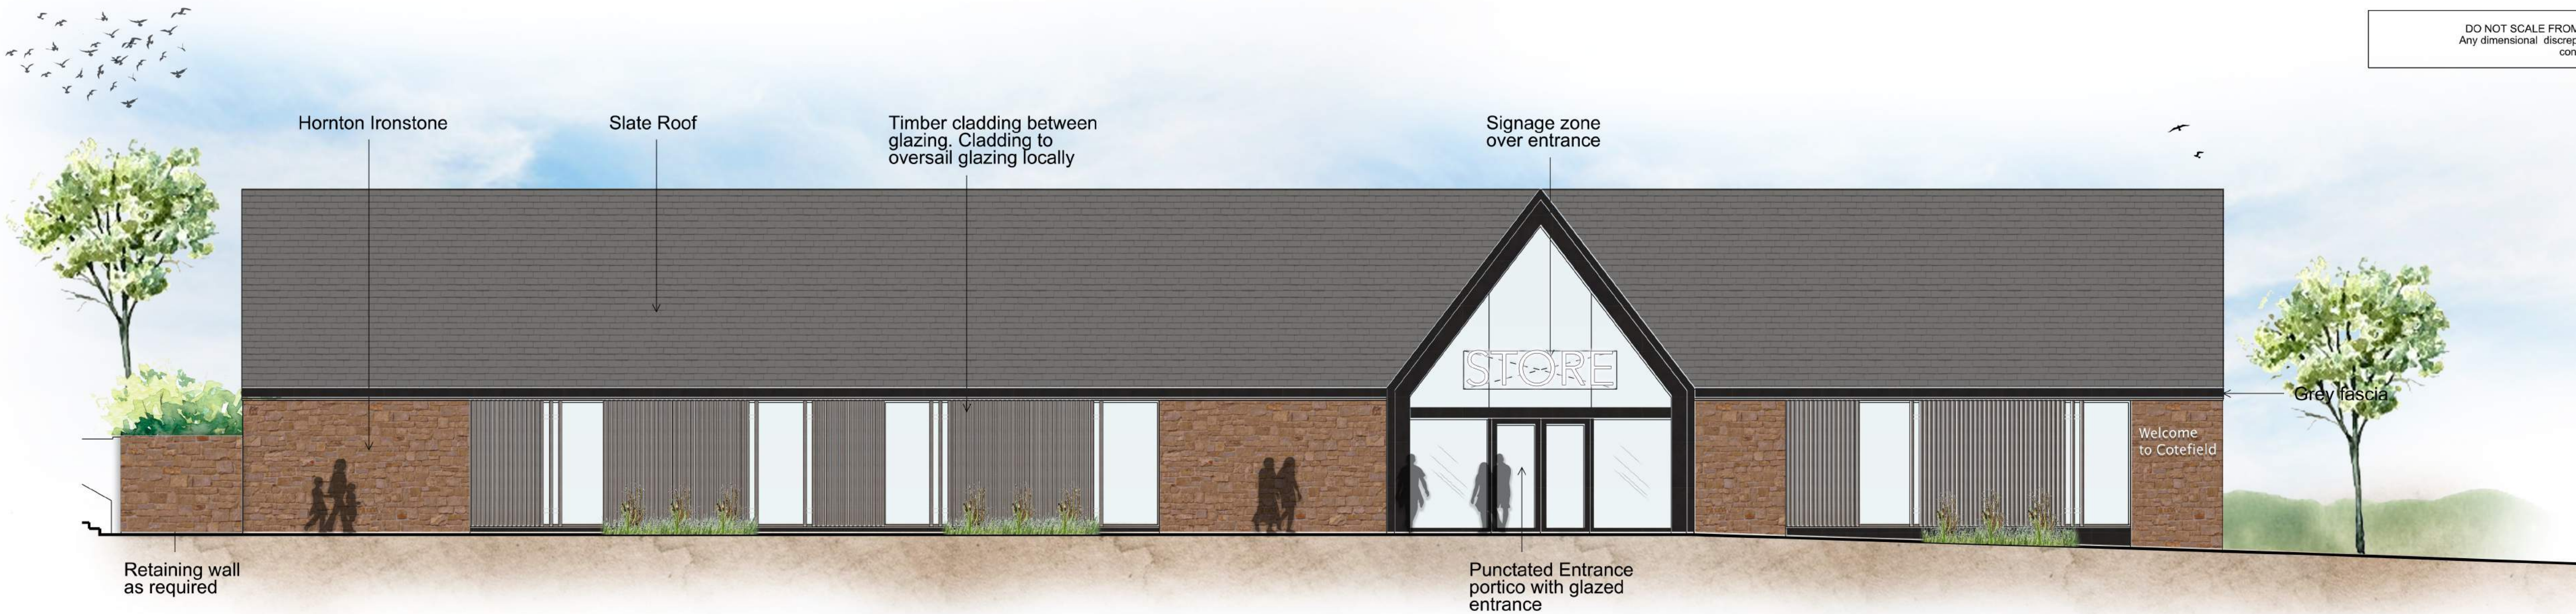


North East Elevation




South East Elevation



South West Elevation

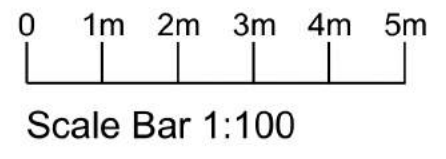

Planning

| | | |
|---|--|-------------------------------------|
|  | Project: Cotefield Farm | Job No: 39042 |
| | Drawing Title: Indicative Proposed Elevations | Drawing No: 10 rev. - |
| Date: Mar 2019 | | Drawn: BM Checked: - |
| Client: Will Bratt | | Scale: 1:100@A1 |
| <small>1 Water End Barns Water End Eversholt MK17 9EA t 01525 309 400 hello@prosper-design.com prosper-design.com</small> | | |