
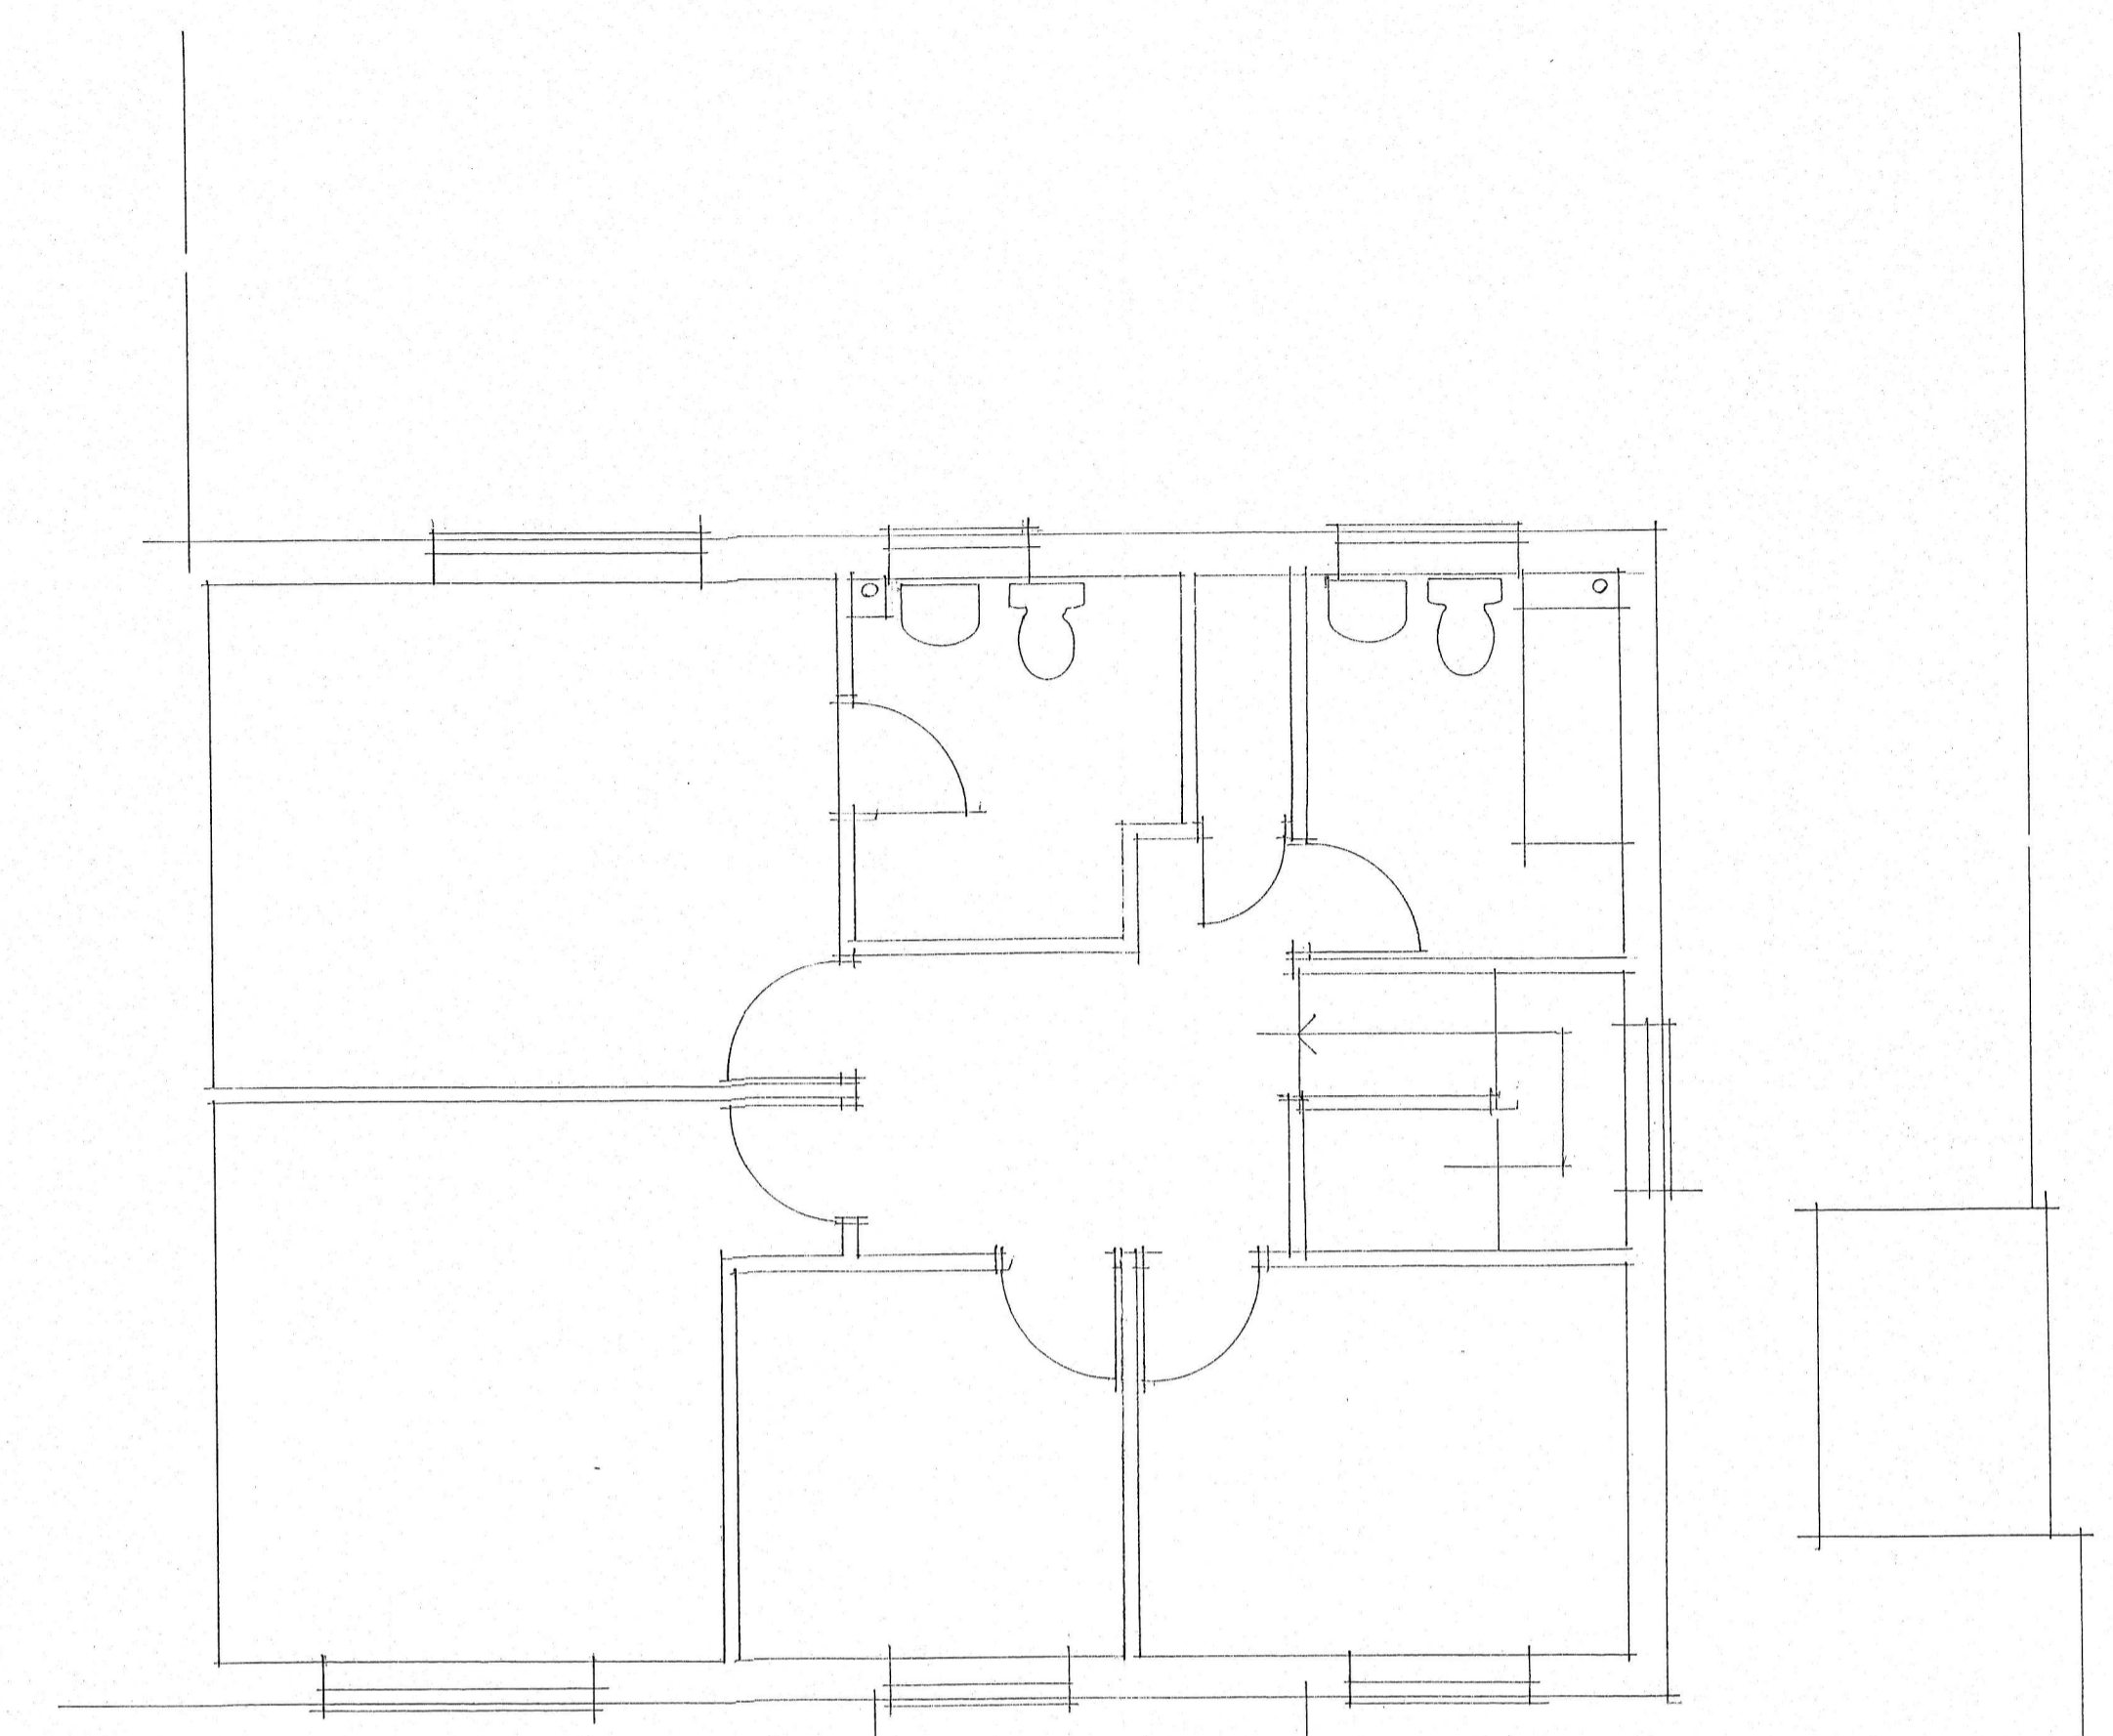


survey ground floor

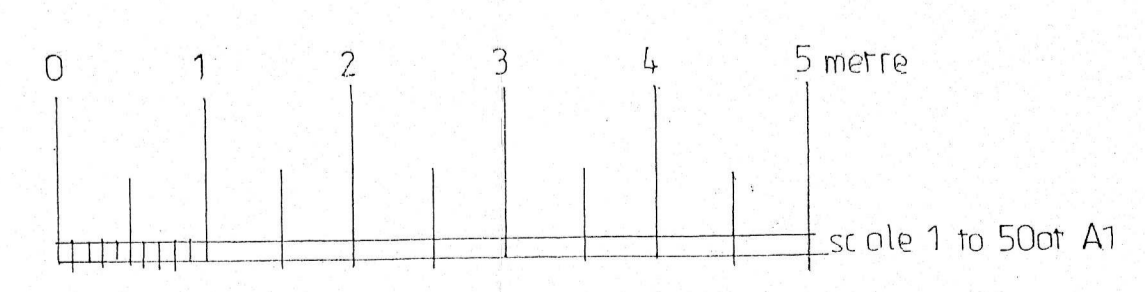

first floor

Any deviation or discrepancy from this drawing must be referred to Architect
 All dimensions to be checked by contractor before commencing works
 Do not scale from drawings for construction
 Copyright reserved
 JOHN THORNTON ARCHITECT
 4 Millfield Close, Marsh Gibbon, Oxon OX27 0HR
 01869 278279 07139 628886

John.thornton1@btconnect.com
 John F Thornton RIBA ARB
 Client
 MR FORBES
 Site address
 3 TRUEMPER GROVE
 CAVERSFIELD
 OX27 8FD

Drawing status measured survey 'as existing'
 Proposed single storey side and rear extension to dwelling

Drawing ground floor plan + first floor plan
 Scale 1:50

Drawn no FORBES / S2 / MS / 01
 Rev
 Date January 2020