






proposed north west

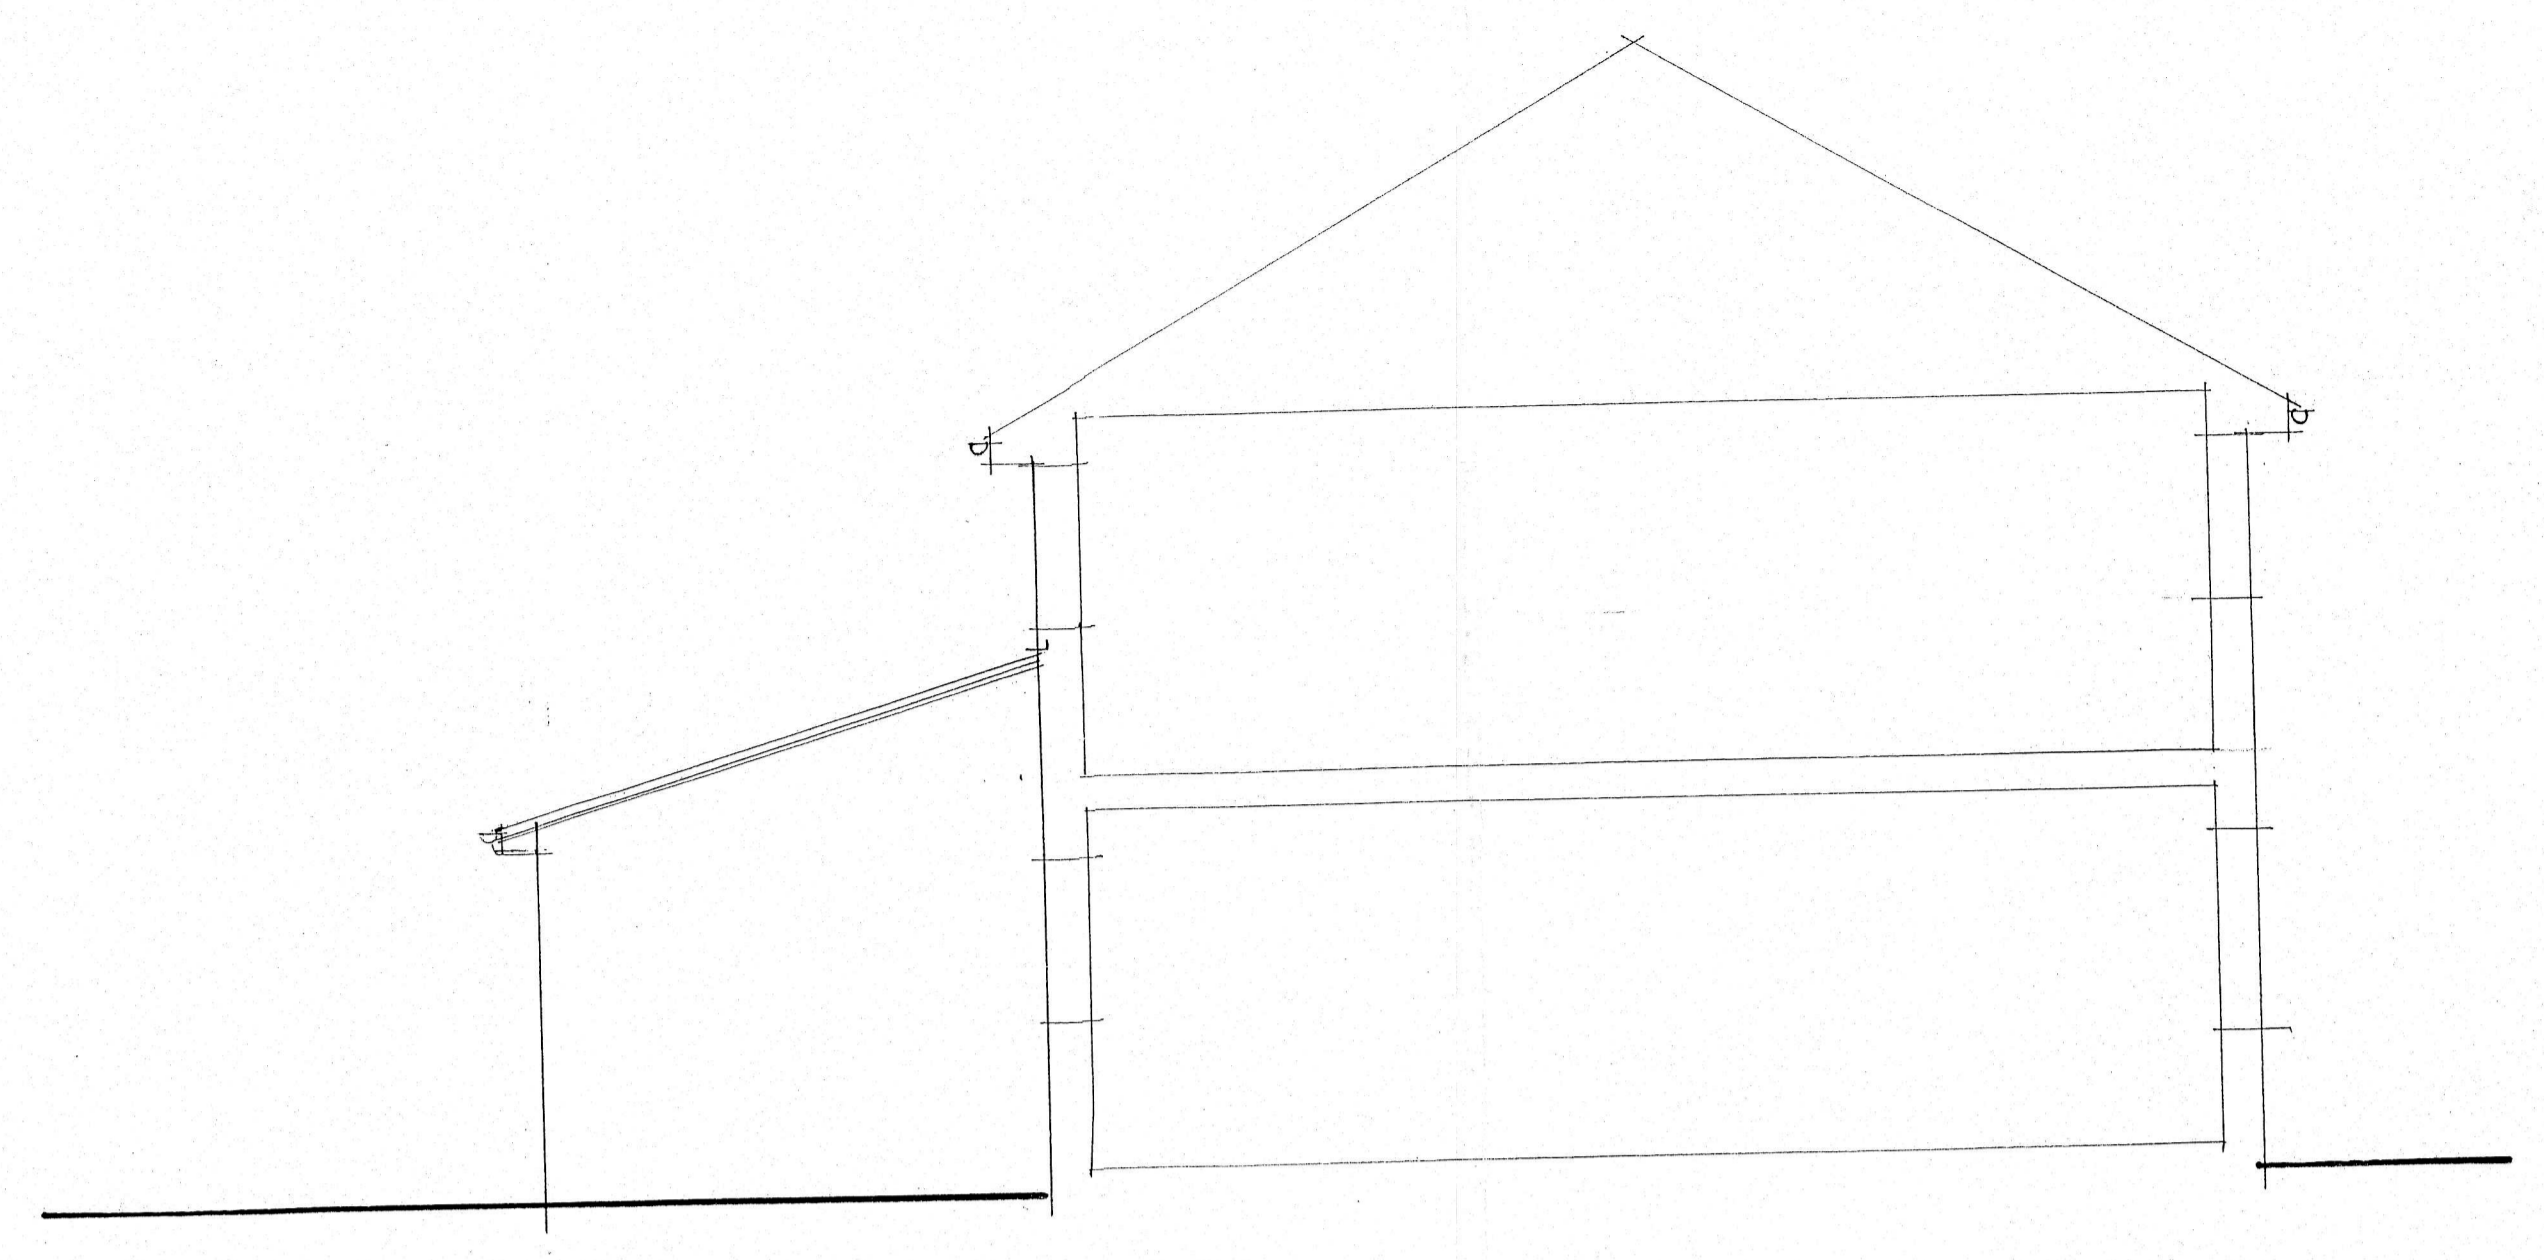

proposed south west

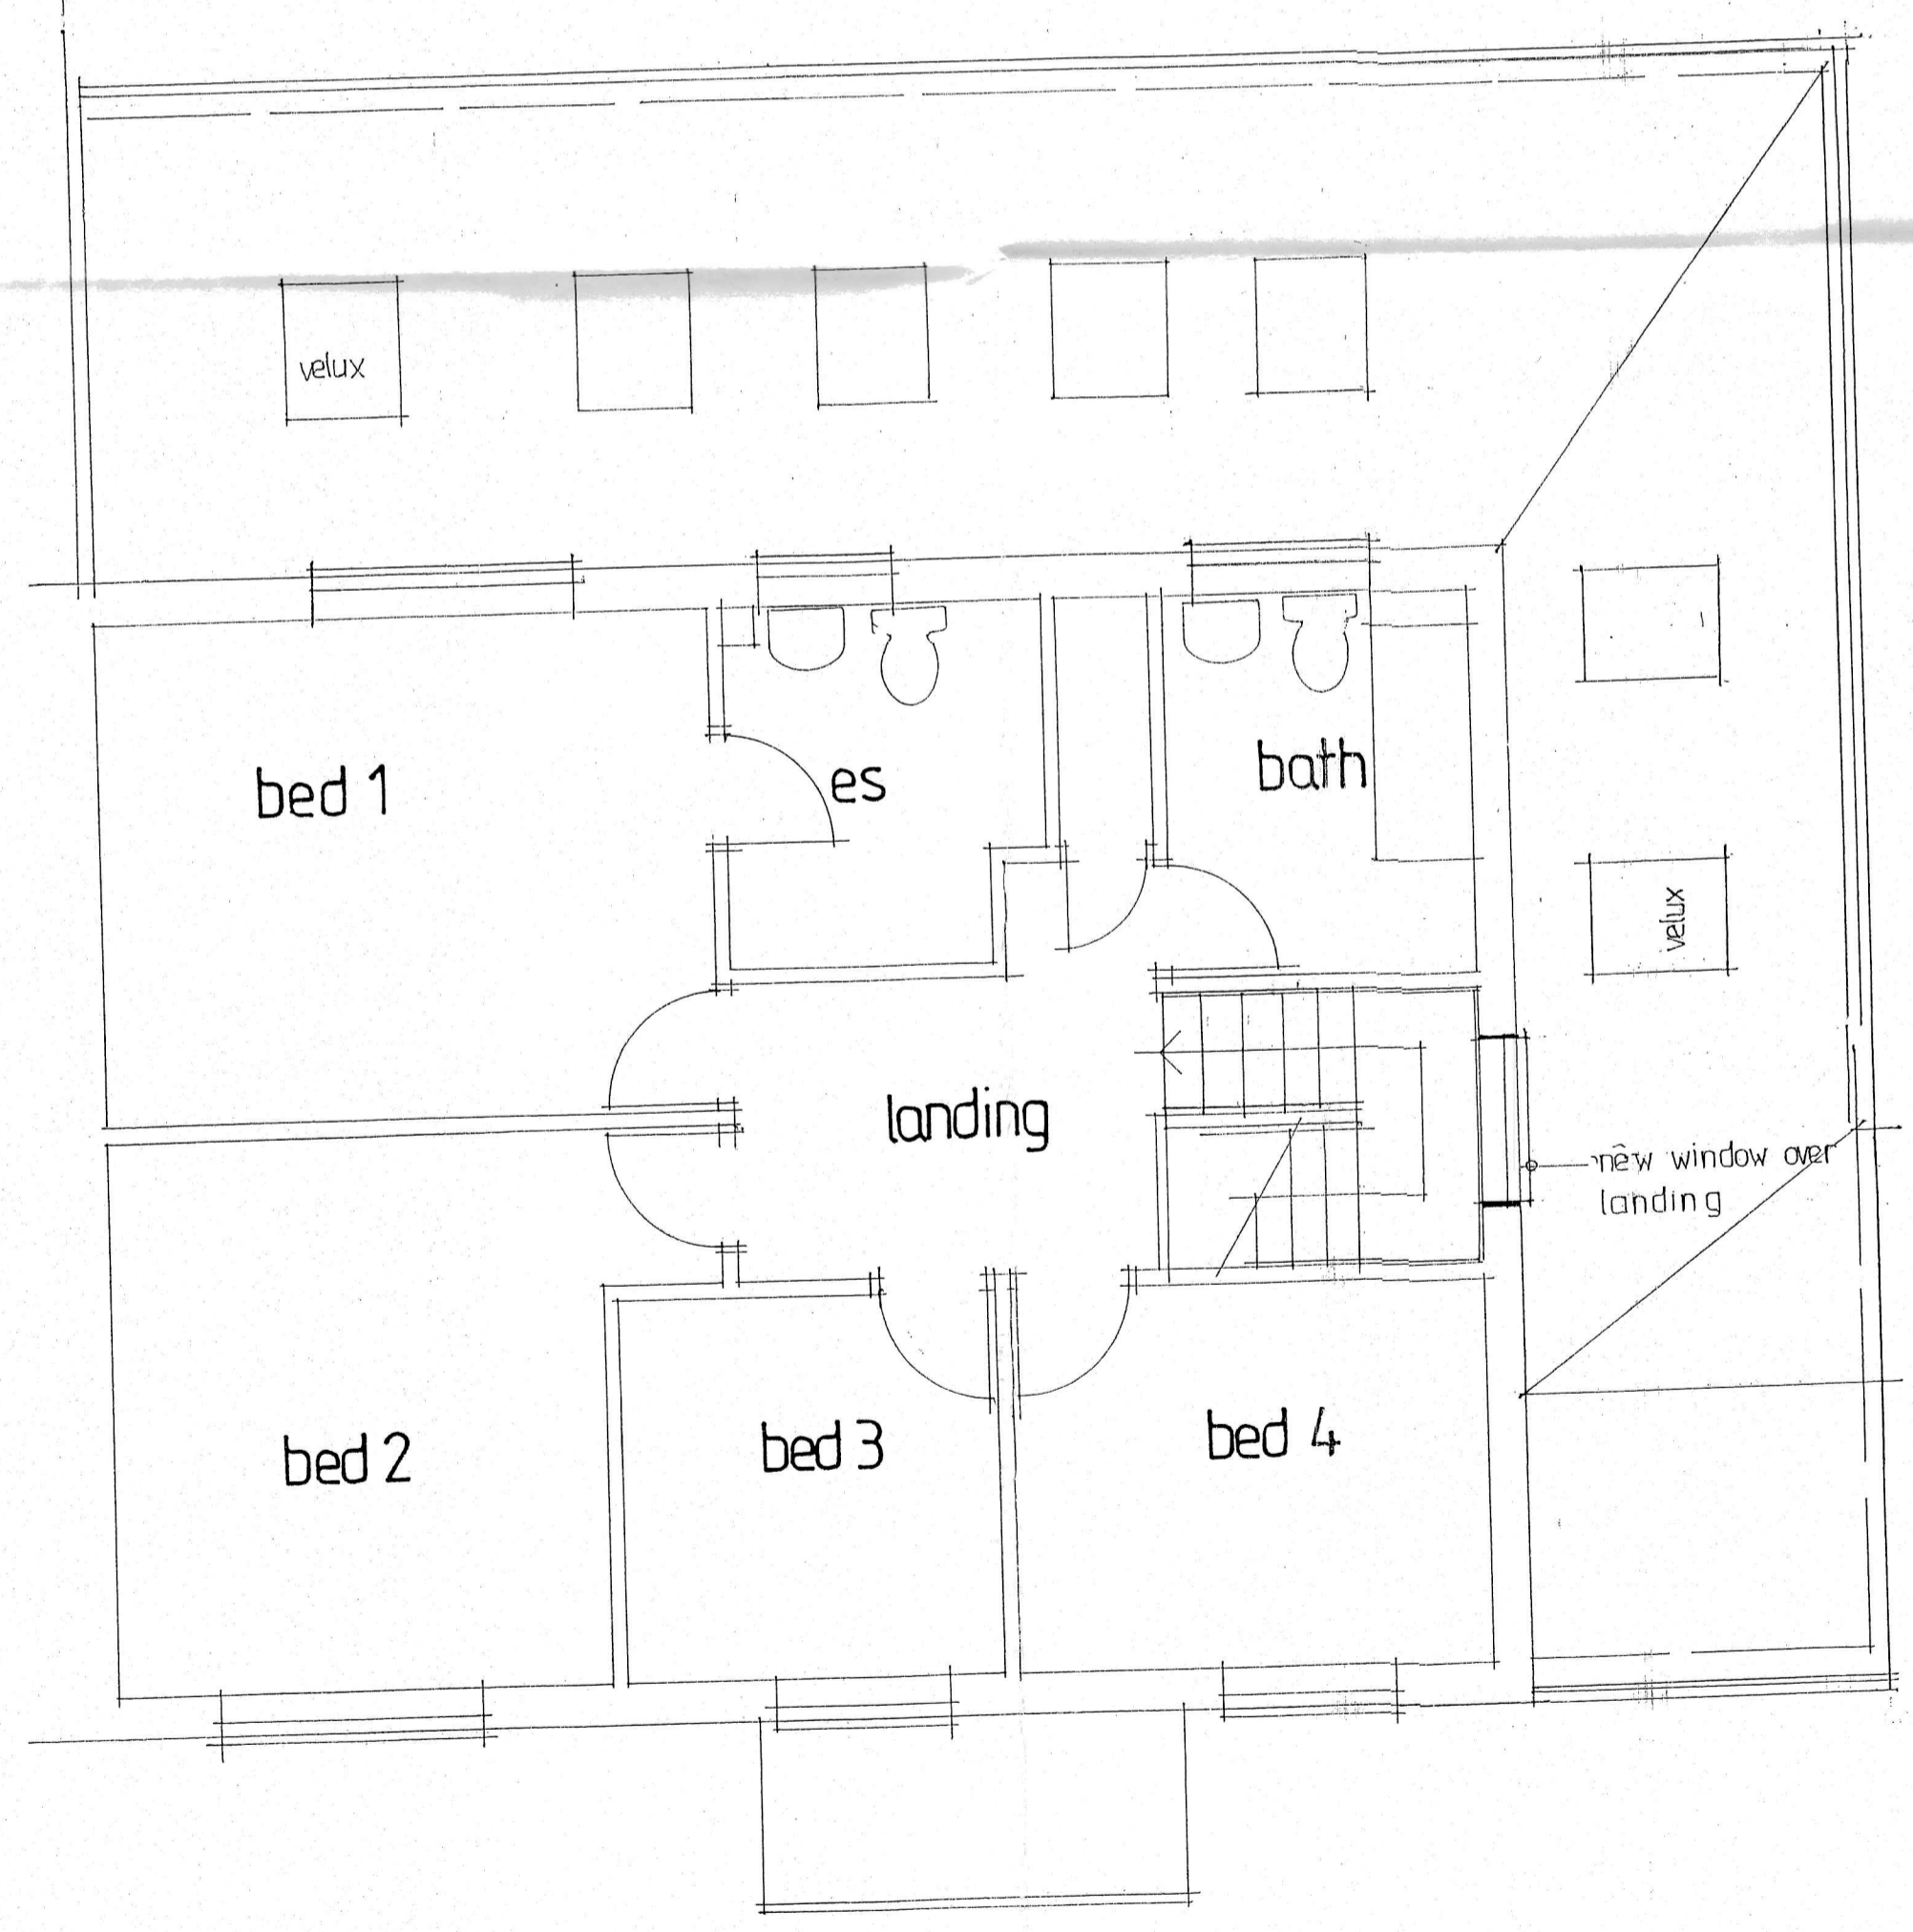

proposed first floor

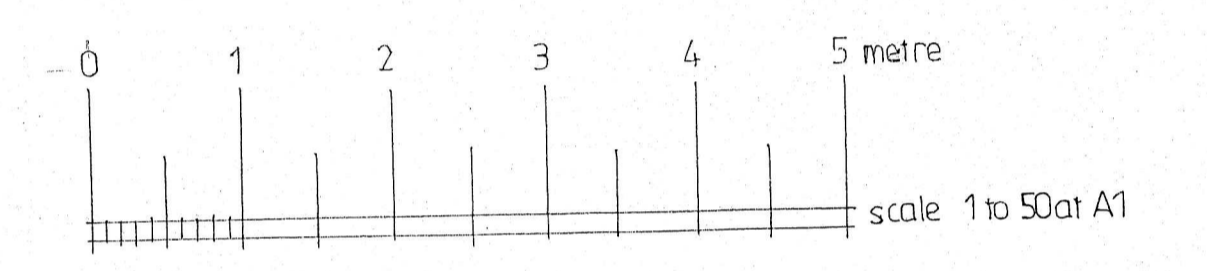

Any deviation or discrepancy from this drawing must be referred to Architect
 All dimensions to be checked by contractor before commencing works
 Do not scale from drawings for construction
 Copyright reserved
 JOHN THORNTON ARCHITECT
 4 Millfield Close, Marsh Gildan, Oxon OX27 0HR
 01869 278279 01739 628086

john.thornton.1@btconnect.com
 John F Thornton RIBA ARB
 Client
 MR S FORBES
 Site address
 3 TRUEMPER GROVE
 CAVERSFIELD
 OX27 8FD

Drawing status: planning
 Proposed single storey side and rear extension
 Drawing: first floor plan, elevations

Scale 1:50
 Dwg no FORBES / S2 / P / 05 Rev Date
 October 2019