




Front Elevation

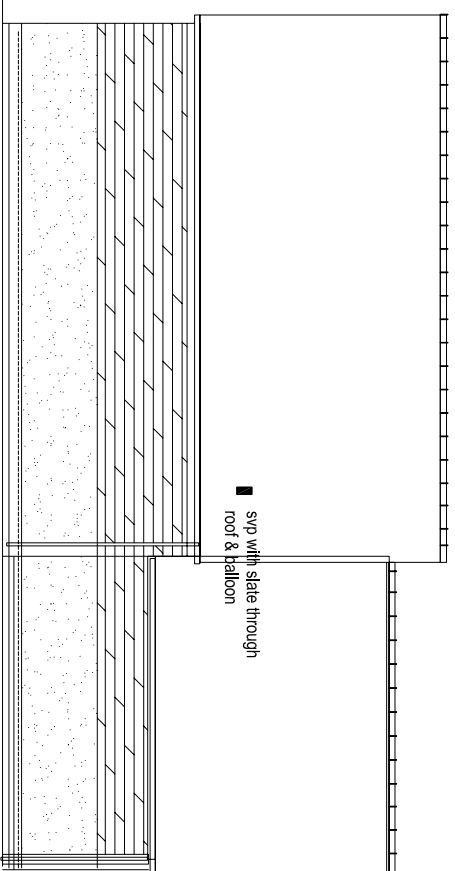


Side Elevation

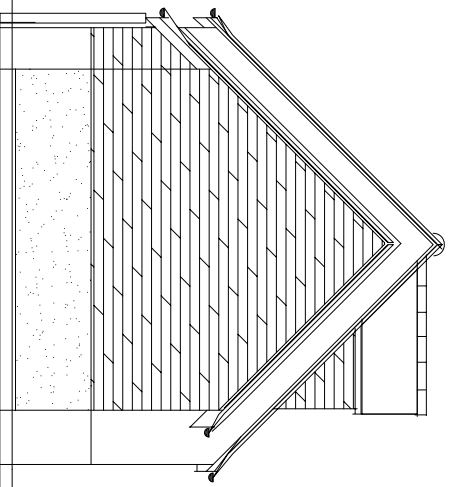


Rear Elevation

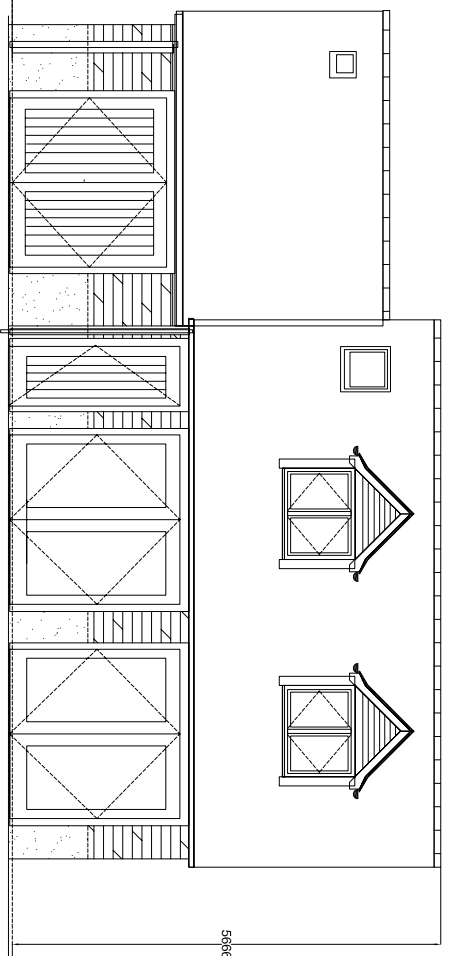

Side Elevation

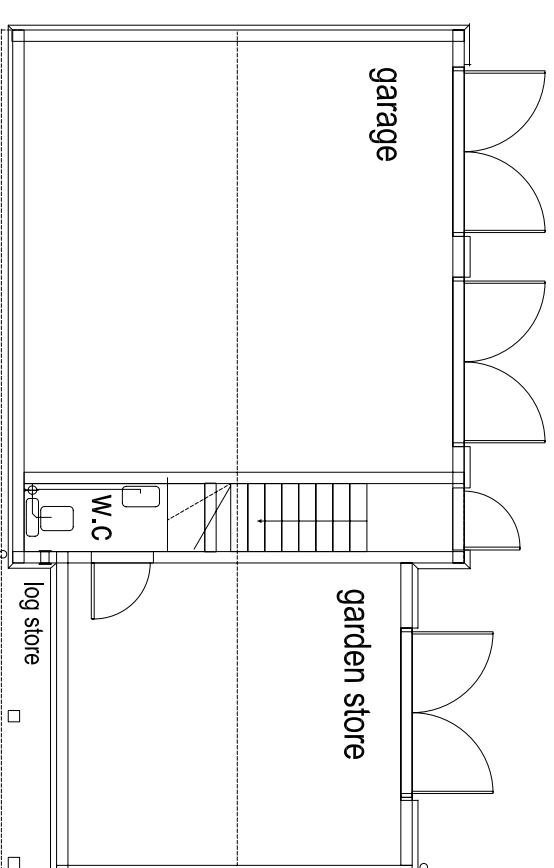

Ground Floor Plan

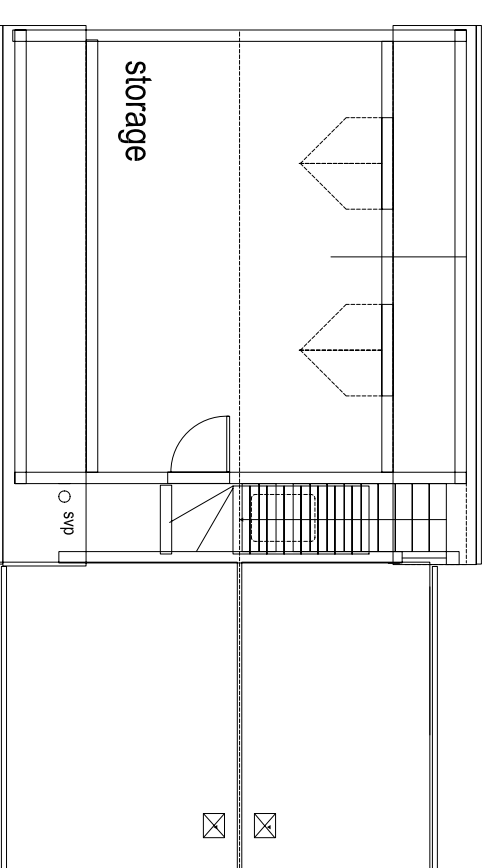

First Floor Plan



Location
 PRO. PLANS & ELEVATIONS 1 : 100 @ A3

• Scaled dimensions are not to be used. Check prior to construction issue.
 • Any conflicts/ discrepancies shall be immediately notified to Stuart Kirkwood.
 • It is forbidden to reproduce this drawing without the written permission of Stuart Kirkwood.
 Drawing Status: SK
 Scale: 1:100
 Drawn: SJK
 CAD File: [blank]
 Date: FEB 20
 Drawing No: S.885/03

THE PROPOSED GARAGE TO THE BUNGALOW, WENDLEBURY, OXON. FOR COLIN BARRETT

Stuart J Kirkwood
 Architectural Services
 Tel: 01869 242357
 Fax: 01869 242357