


All dimensions to be verified on site. Figured dimensions to take precedent to those scaled. Any areas indicated on this drawing are for guidance only, no responsibility is taken for their accuracy.  
 The drawing is the property of GP Planning Limited. Copyright is reserved by them and the drawing is issued on the condition that it is not copied, reproduced, related or disclosed to any unauthorised person, either wholly or in part without the written consent in writing of GP Planning.  
 © 2018 GP Planning Limited. All rights reserved.

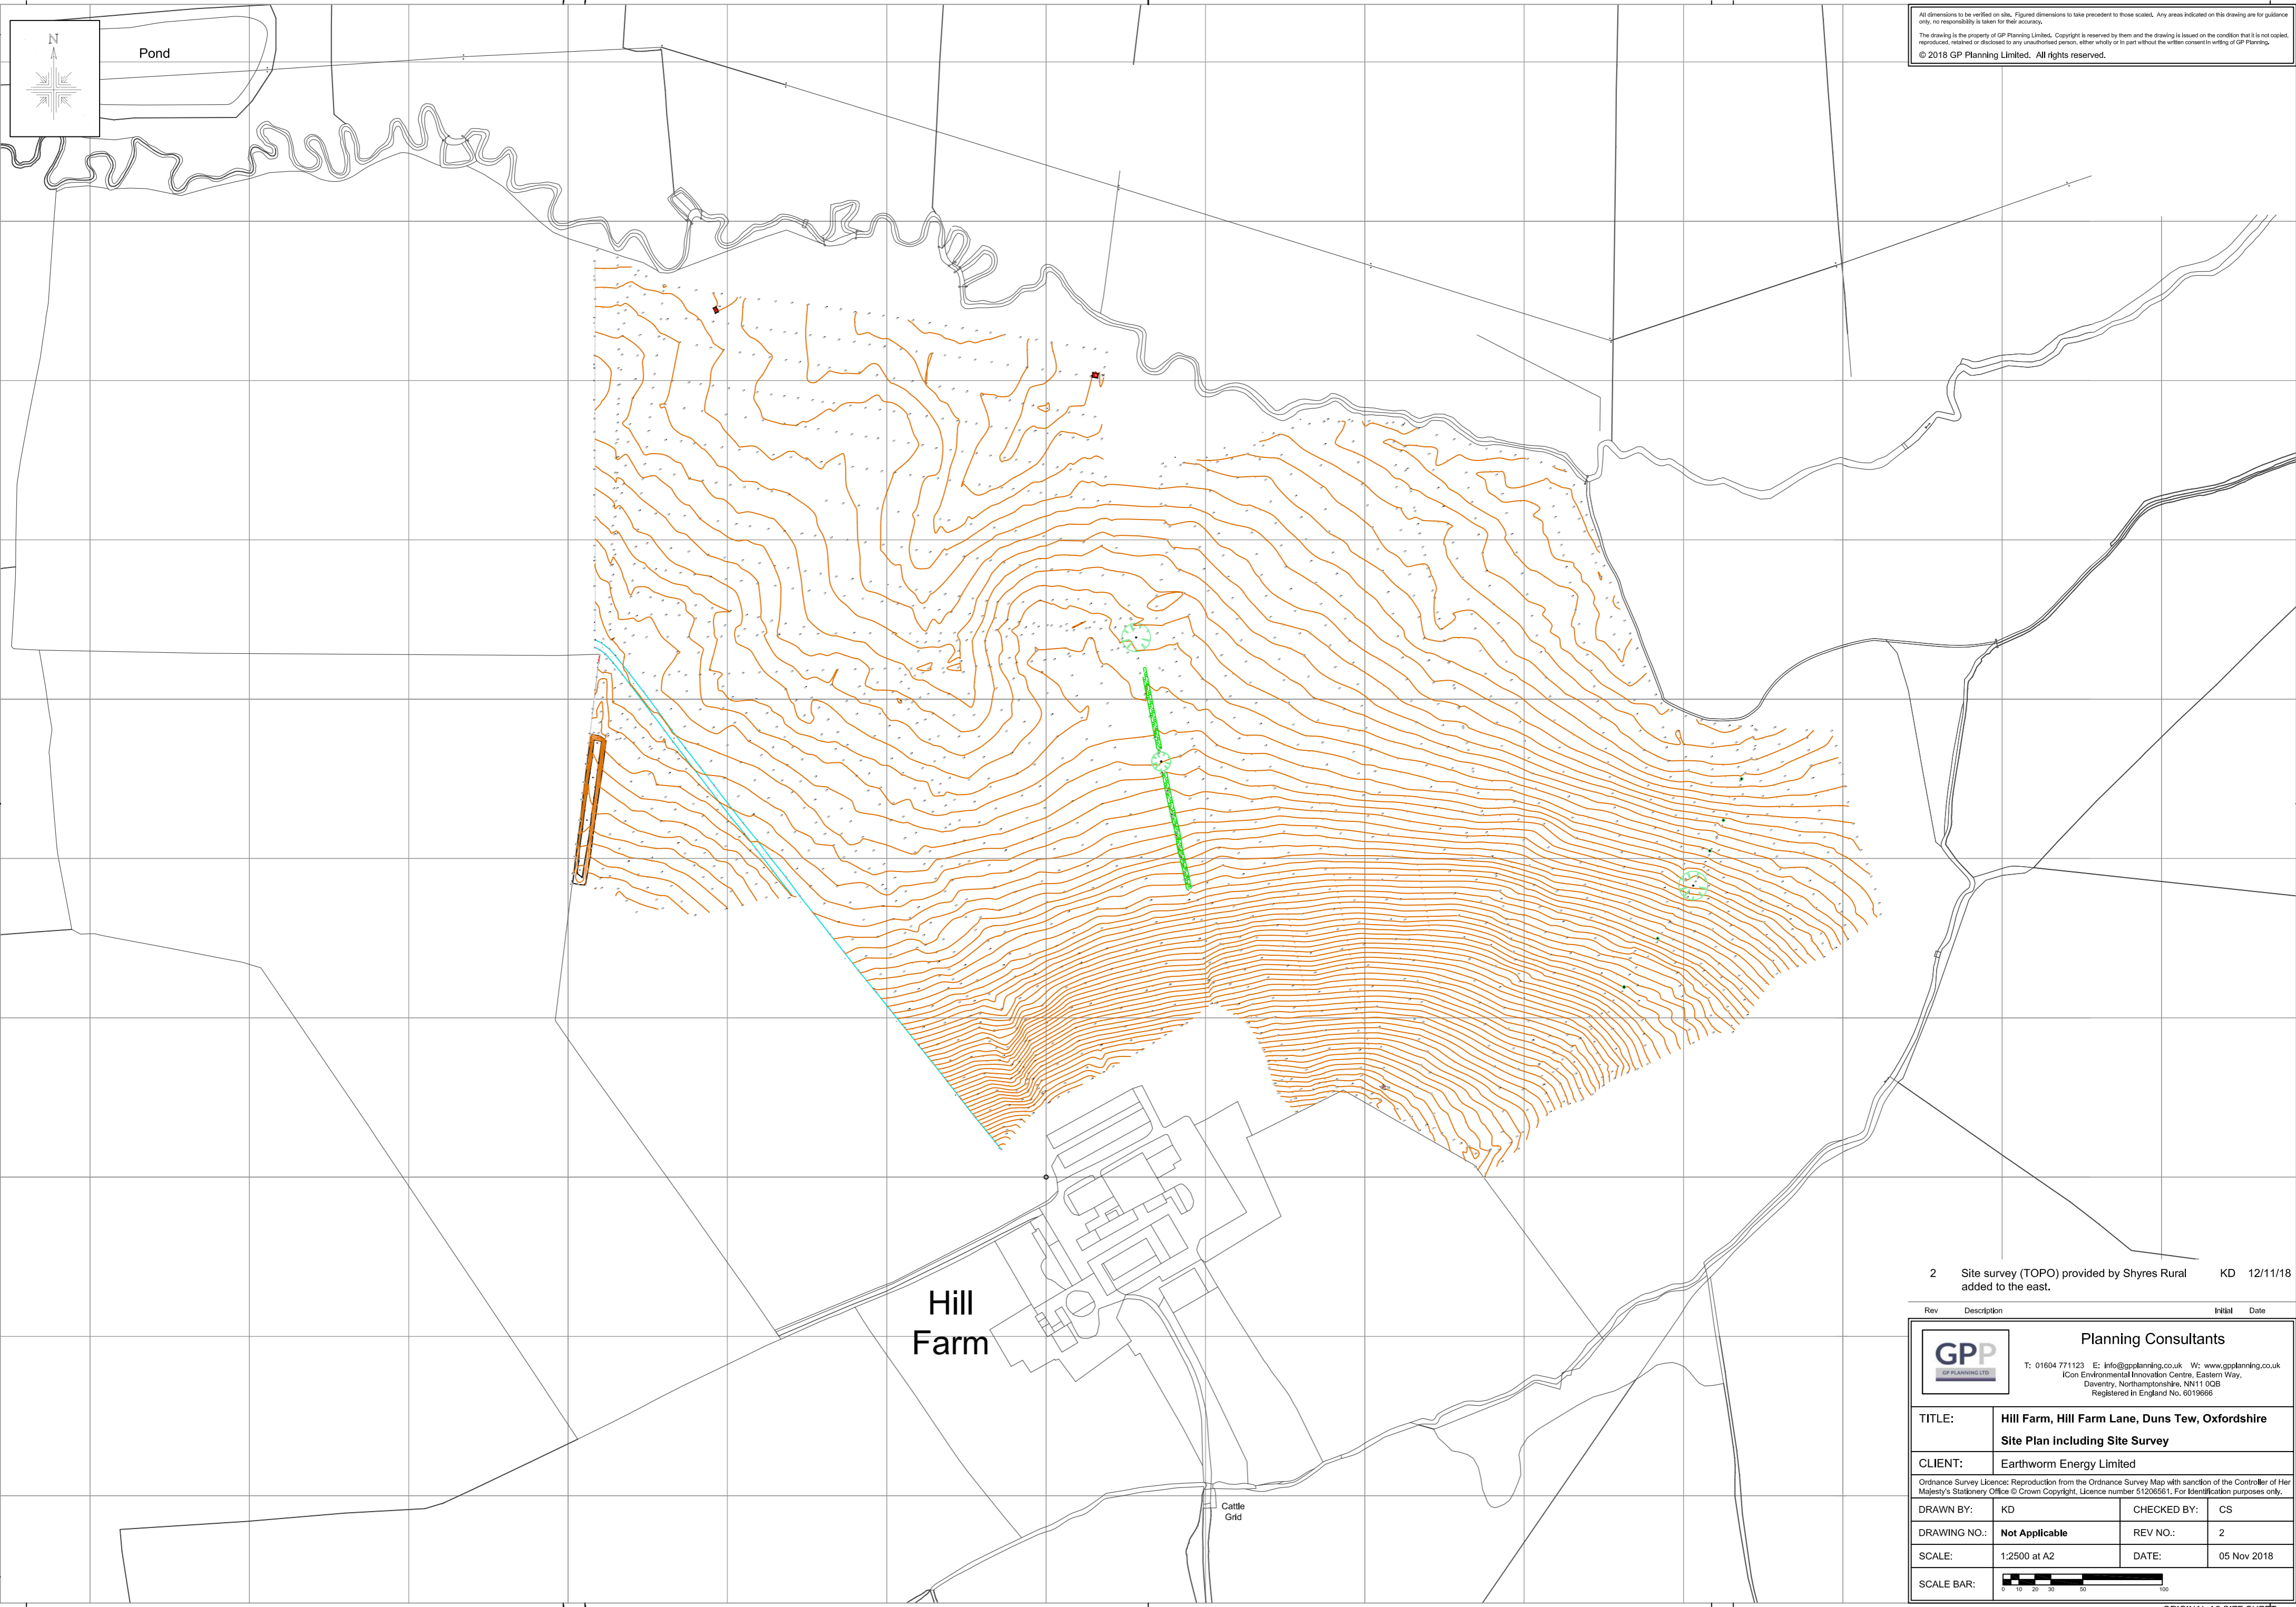

2 Site survey (TOPO) provided by Shyres Rural added to the east. KD 12/11/18

Rev	Description	Initial	Date
2	Site survey (TOPO) provided by Shyres Rural added to the east.	KD	12/11/18

	<b>Planning Consultants</b> T: 01604 771123 E: info@gppplanning.co.uk W: www.gppplanning.co.uk iCon Environmental Innovation Centre, Eastern Way, Daventry, Northamptonshire, NN11 0QS Registered in England No. 6019666		
	<b>TITLE:</b> Hill Farm, Hill Farm Lane, Duns Tew, Oxfordshire Site Plan including Site Survey		
<b>CLIENT:</b> Earthworm Energy Limited		Ordnance Survey Licence: Reproduction from the Ordnance Survey Map with sanction of the Controller of Her Majesty's Stationery Office © Crown Copyright. Licence number 51206561. For Identification purposes only.	
<b>DRAWN BY:</b>	KD	<b>CHECKED BY:</b>	CS
<b>DRAWING NO.:</b>	Not Applicable	<b>REV NO.:</b>	2
<b>SCALE:</b>	1:2500 at A2	<b>DATE:</b>	05 Nov 2018
<b>SCALE BAR:</b>			

<b>TITLE:</b> Hill Farm, Hill Farm Lane, Duns Tew, Oxfordshire Site Plan including Site Survey			
<b>CLIENT:</b> Earthworm Energy Limited			
Ordnance Survey Licence: Reproduction from the Ordnance Survey Map with sanction of the Controller of Her Majesty's Stationery Office © Crown Copyright. Licence number 51206561. For Identification purposes only.			
<b>DRAWN BY:</b>	KD	<b>CHECKED BY:</b>	CS
<b>DRAWING NO.:</b>	Not Applicable	<b>REV NO.:</b>	2
<b>SCALE:</b>	1:2500 at A2	<b>DATE:</b>	05 Nov 2018
<b>SCALE BAR:</b>	