



Proposed Ground Floor Plan
Scale: 1:100

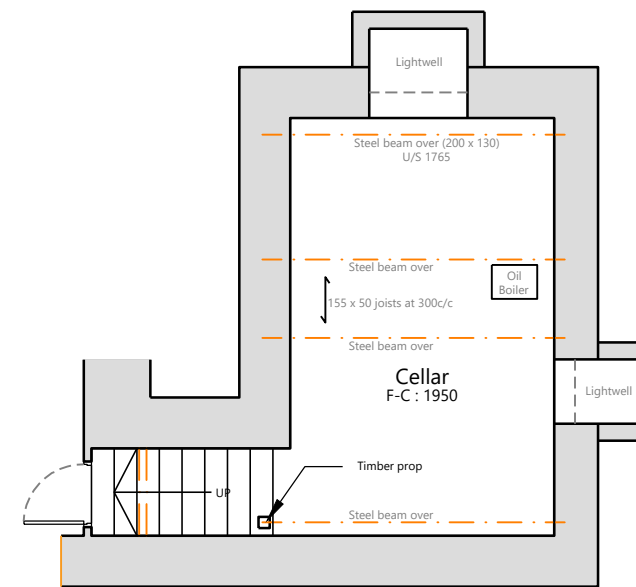

Proposed Cellar Plan
Scale: 1:100

 

A	Planning Issue	06.03.20
/	First Issue	27.02.20
Revision	Details	Date

TE Architecture
Architecture & Design

The Studio @
Appletree Cottage
Sibford Gower
Oxfordshire
OX15 5RS

Email: info@tearchitecture.co.uk Tel: 01295 236200 / 07500 465555

Project:
Burdrop Farmhouse, Burdrop

Drawing Title:
Proposed Cellar and Ground Floor Plans

Drawing Scale:
1:100

Paper Size:
A3

Job No: 19_011_104
Drawing No: 104
Revision: A