


Proposed East Elevation  
Scale: 1:100

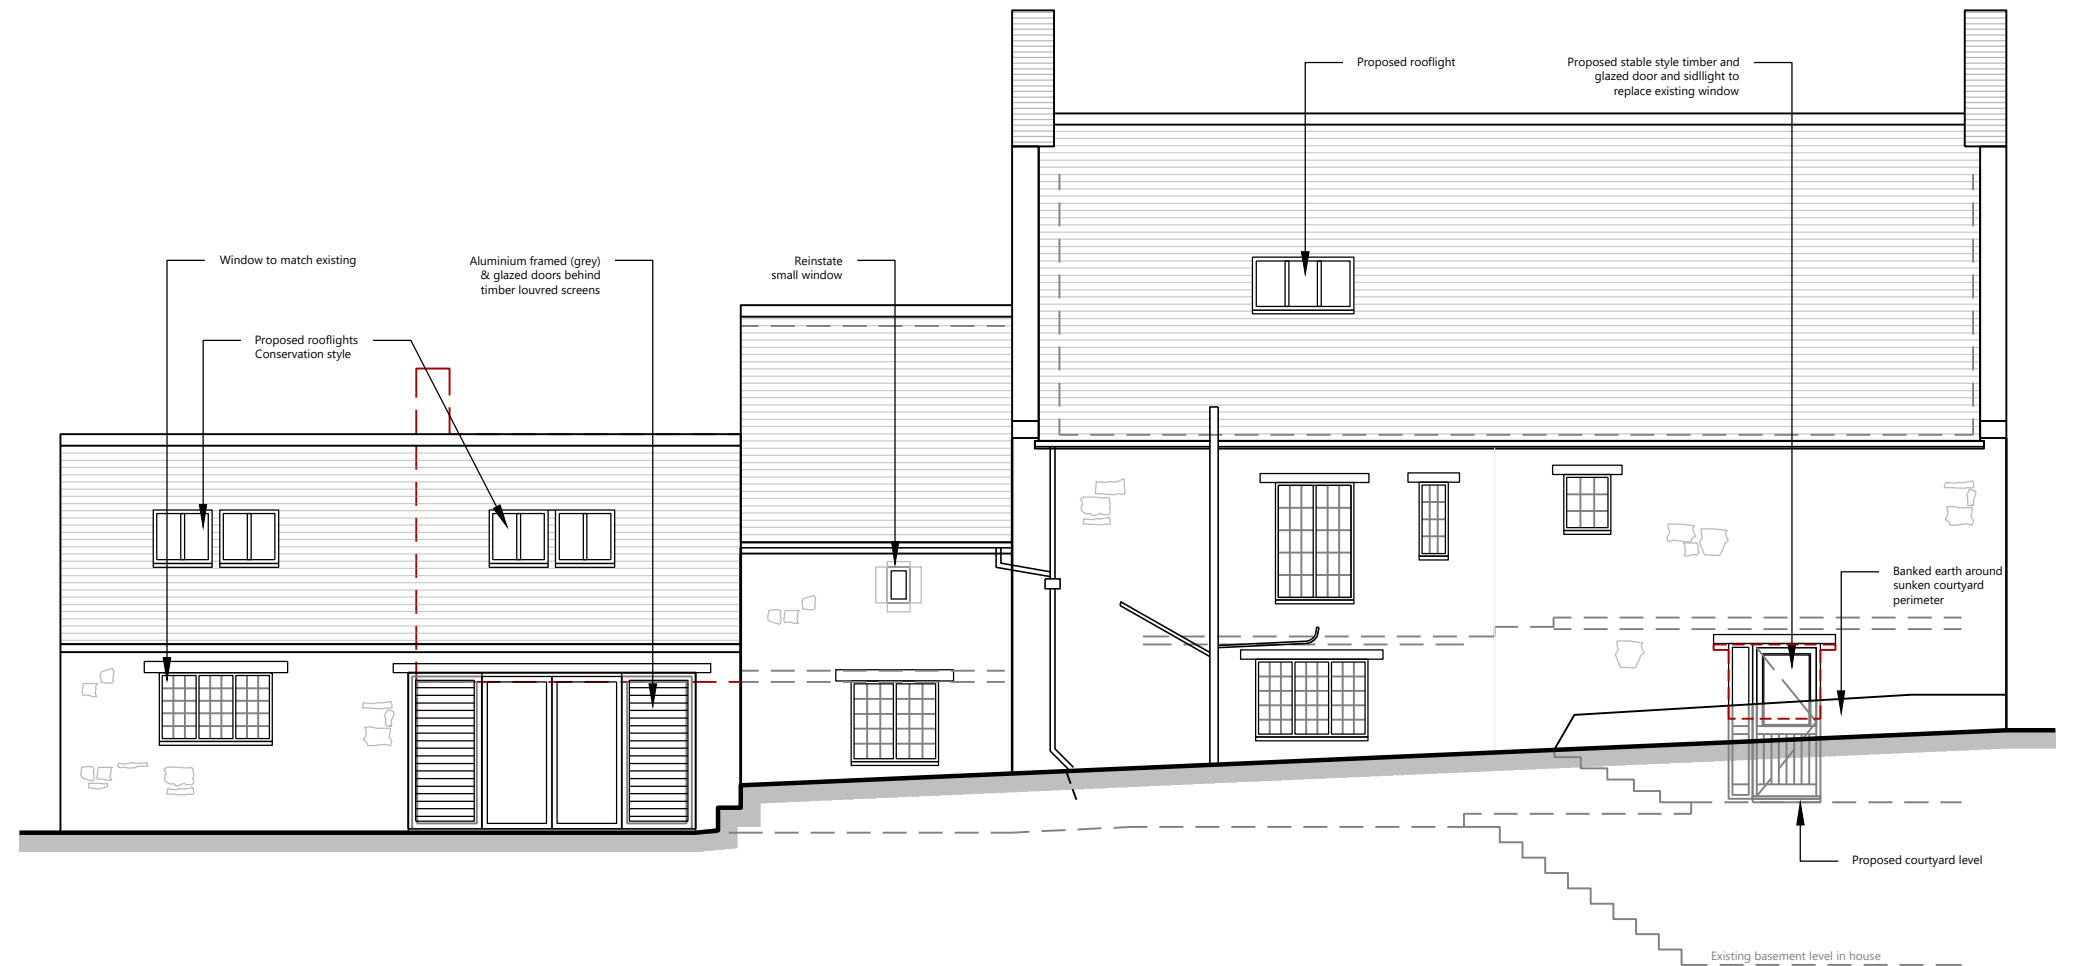

Proposed North (Back) Elevation  
Scale: 1:100


Key

- Existing
- Proposed
- Removed

Materials:

Existing:  
Walls: Randomly Coursed Ironstone  
Roof: Concrete Tiles  
Windows: Timber & Crittal Glazed Casements  
Doors: Timber

Existing:  
All to match existing (or as noted)

 

A	Planning Issue	06.03.20
/	First Issue	27.02.20
Revision	Details	Date

TE Architecture  
Architecture & Design

The Studio @  
Appletree Cottage  
Sibford Gower  
Oxfordshire  
OX15 5RS

Email: info@tearchitecture.co.uk Tel: 01295 236200 / 07500 465555

Project:  
Burdrop Farmhouse, Burdrop

Drawing Title:  
Proposed West and South Elevations

Drawing Scale:  
Varies

Paper Size:  
A3

Job No: 19\_011\_ 107  
Drawing No: 107  
Revision: A