


Proposed Ground Floor Plan
Scale: 1:100



Proposed Cellar Plan
Scale: 1:100

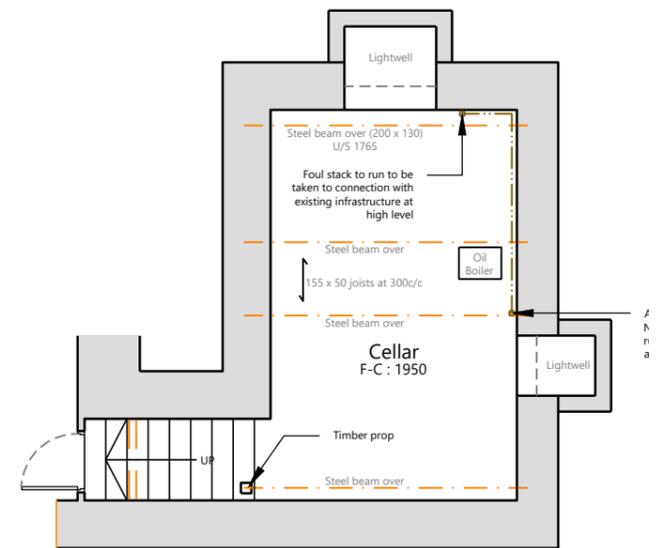

C	Planning Revision	29.06.20
B	Planning Revision	22.05.20
A	Planning Issue	06.03.20
/	First Issue	27.02.20
Revision	Details	Date

TE Architecture
Architecture & Design

The Studio @
Appletree Cottage
Sibford Gower
Oxfordshire
OX15 5RS

Email: info@tearchitecture.co.uk Tel: 01295 236200 / 07500 465555

Project:
Burdrop Farmhouse, Burdrop

Drawing Title:
Proposed Cellar and Ground Floor Plans

Drawing Scale: 1:100
Paper Size: A3

Job No: 19_011_ 104
Drawing No: 104
Revision: C