



Existing Ground Floor Plan  
Scale: 1:100

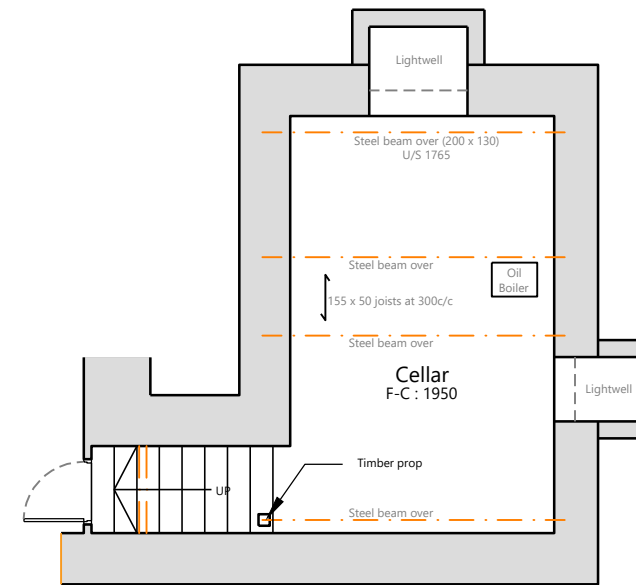

Existing Cellar Plan  
Scale: 1:100

 

/	First Issue	17.10.19
Revision	Details	Date

TE Architecture  
Architecture & Design

The Studio @  
Appletree Cottage  
Sibford Gower  
Oxfordshire  
OX15 5RS

Email: info@tearchitecture.co.uk Tel: 01295 236200 / 07500 465555

Project:  
Burdrop Farmhouse, Burdrop

Drawing Title:  
Existing Cellar and Ground Floor Plans

Drawing Scale:  
1:100

Paper Size:  
A3

Job No: 19\_011\_ 003  
Drawing No: 003  
Revision: /