



Existing East Elevation
Scale: 1:100

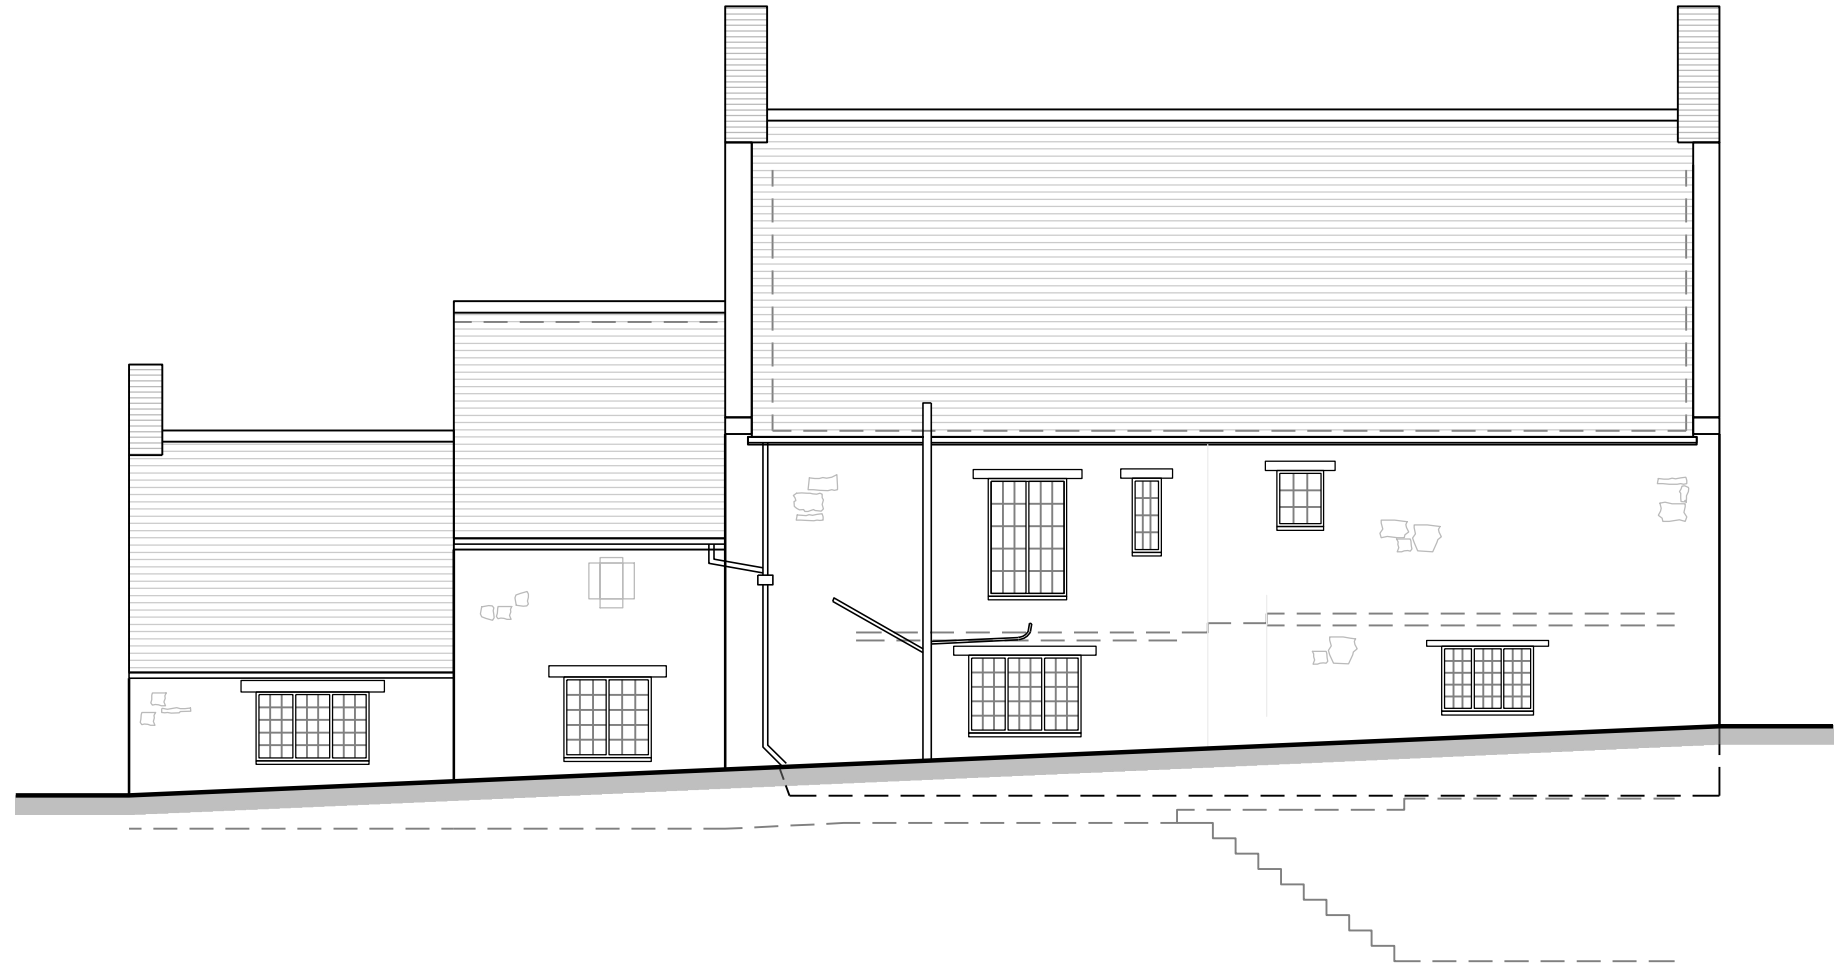

Existing North (Back) Elevation
Scale: 1:100

Materials:
Walls: Randomly Coursed Ironstone
Roof: Concrete Tiles
Windows: Timber & Crittal Glazed Casements
Doors: Timber

 

/	First Issue	17.10.19
Revision	Details	Date

TE Architecture
Architecture & Design

The Studio @
Appletree Cottage
Sibford Gower
Oxfordshire
OX15 5RS

Email: info@tearchitecture.co.uk Tel: 01295 236200 / 07500 465555

Project:
Burdrop Farmhouse, Burdrop

Drawing Title:
Existing West and South Elevations

Drawing Scale:
Varies

Paper Size:
A3

Job No: 19_011_006
Drawing No: 006
Revision: /