


Key

	Existing
	Proposed
	Removed

Proposed Second Floor Plan  
Scale: 1:100

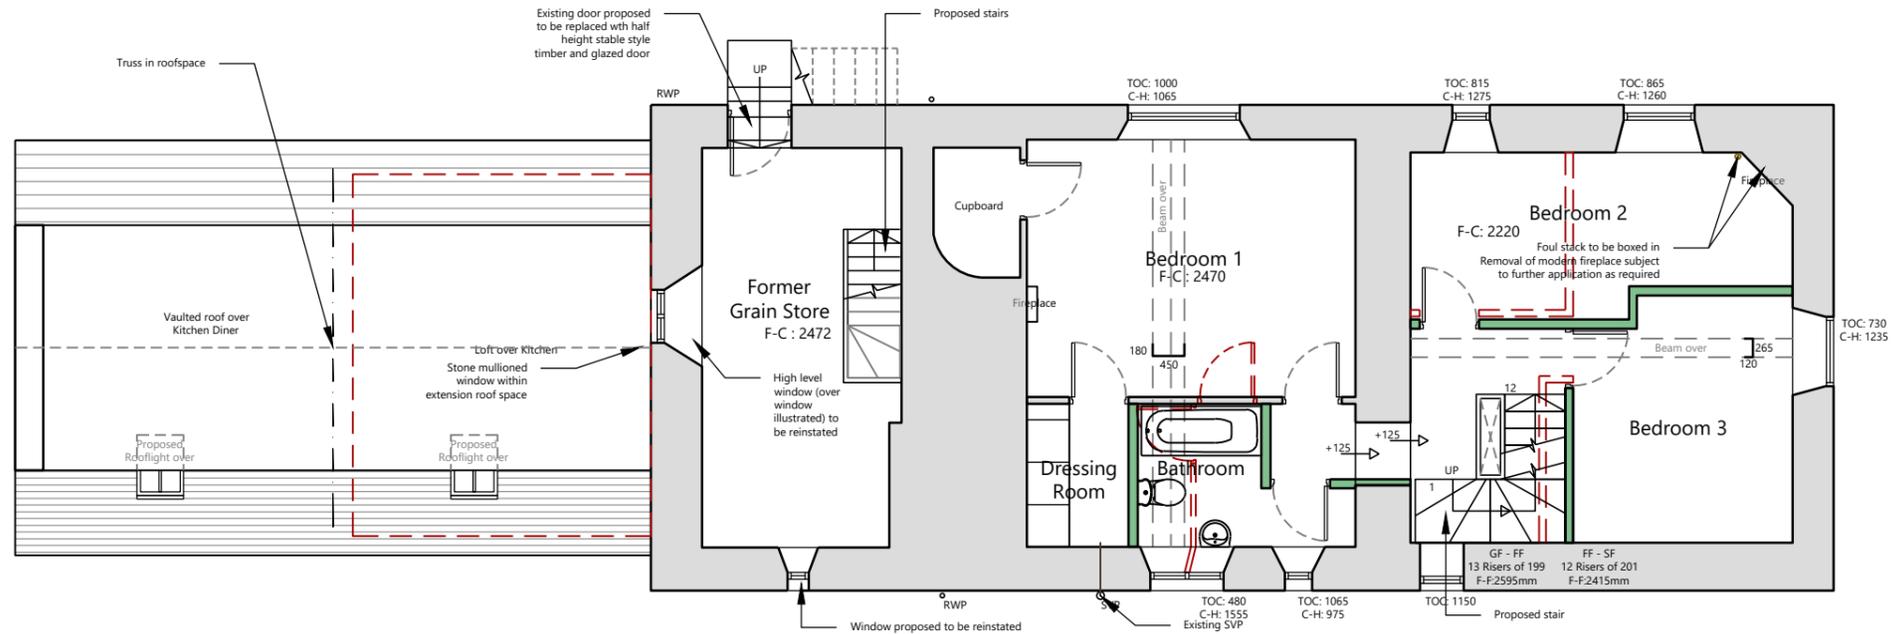

Proposed First Floor Plan  
Scale: 1:100



C	Planning Revision	29.06.20
B	Planning Revision	22.05.20
A	Planning Issue	06.03.20
/	First Issue	27.02.20
Revision	Details	Date

TE Architecture  
Architecture & Design

The Studio @  
Appletree Cottage  
Sibford Gower  
Oxfordshire  
OX15 5RS

Email: info@tearchitecture.co.uk Tel: 01295 236200 / 07500 465555

Project:  
Burdrop Farmhouse, Burdrop

Drawing Title:  
Proposed First and Second Floor Plans

Drawing Scale:  
Varies

Paper Size:  
A3

Job No: 19\_011\_105  
Drawing No: 105  
Revision: C