


Proposed East Elevation
Scale: 1:100

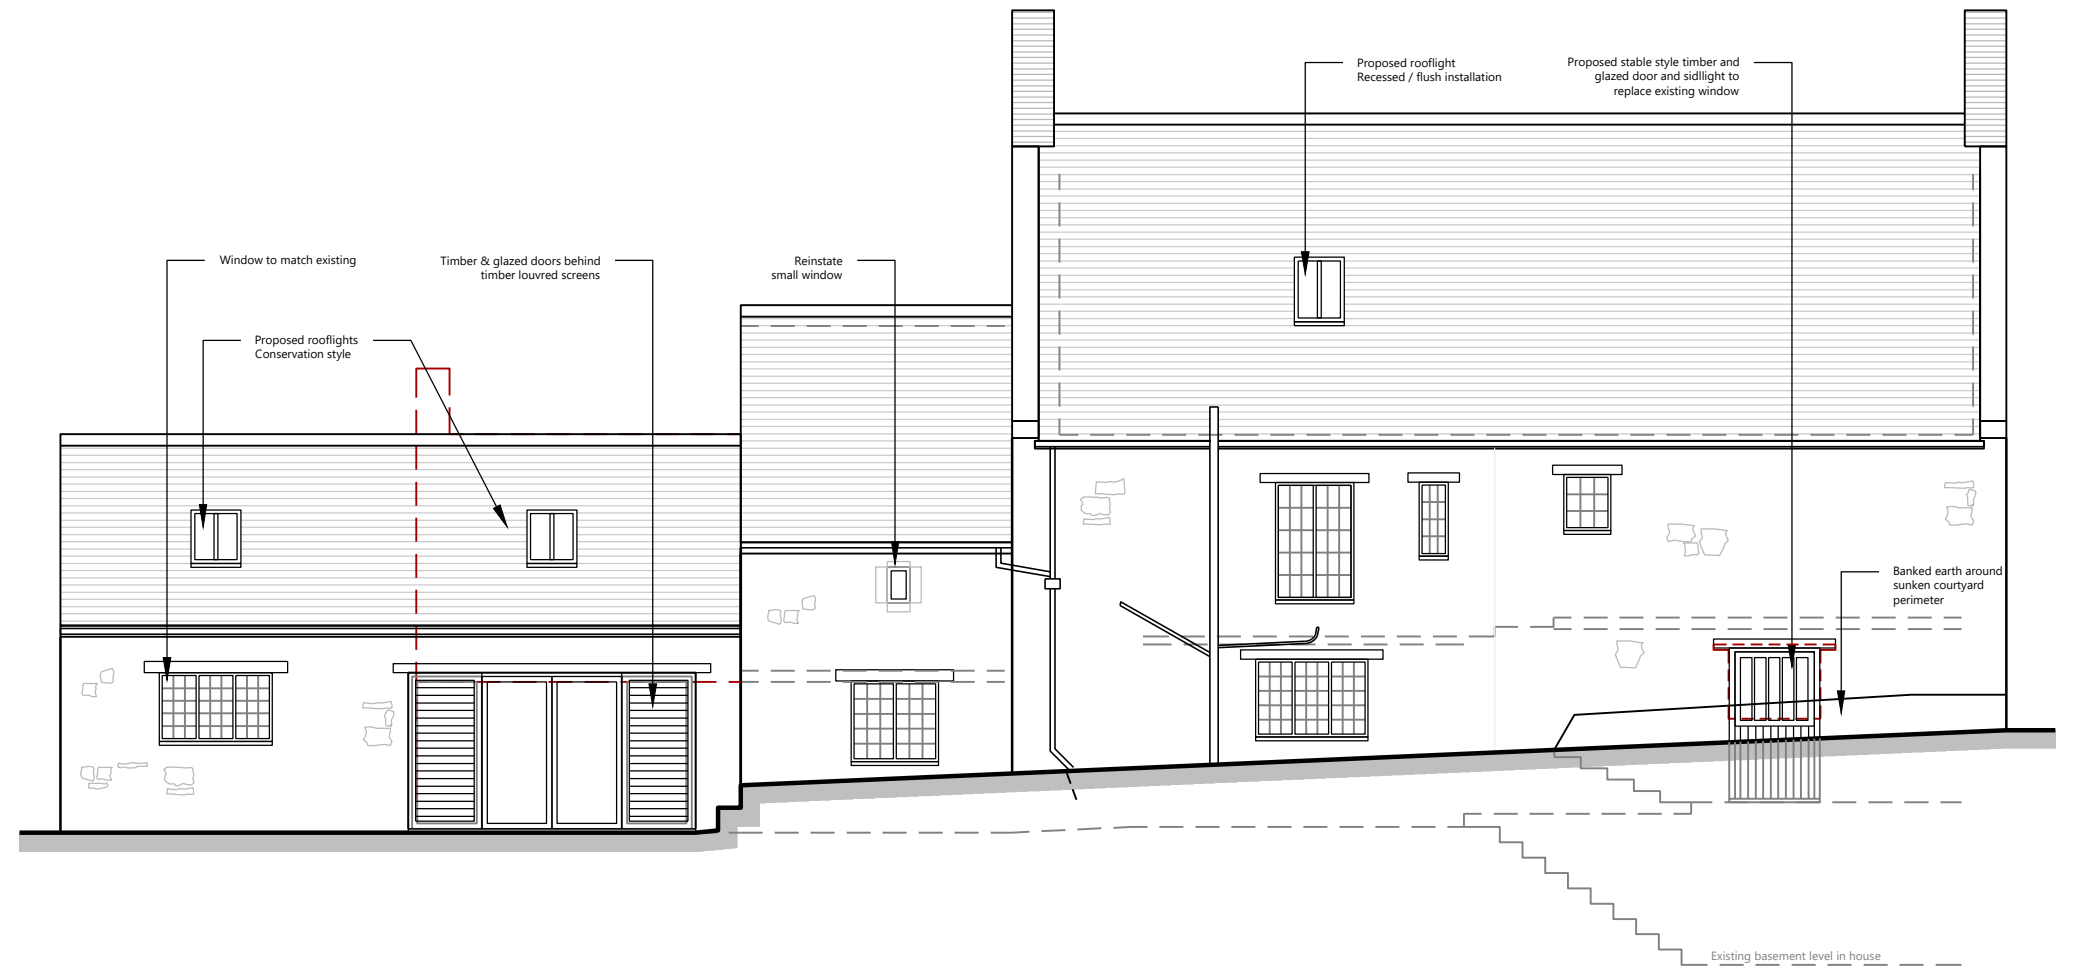

Proposed North (Back) Elevation
Scale: 1:100


Key

- Existing
- Proposed
- Removed

Materials:

Existing:
Walls: Randomly Coursed Ironstone
Roof: Concrete Tiles
Windows: Timber & Crittal Glazed Casements
Doors: Timber

Existing:
All to match existing (or as noted)

 

C	Planning Revision	29.06.20
B	Planning Revision	22.05.20
A	Planning Issue	06.03.20
/	First Issue	27.02.20
Revision	Details	Date

TE Architecture
Architecture & Design

The Studio @
Appletree Cottage
Sibford Gower
Oxfordshire
OX15 5RS

Email: info@tearchitecture.co.uk Tel: 01295 236200 / 07500 465555

Project:
Burdrop Farmhouse, Burdrop

Drawing Title:
Proposed West and South Elevations

Drawing Scale:
Varies

Paper Size:
A3

Job No: **19_011_** Drawing No: **107** Revision: **C**