




**B | PROPOSED FIRST FLOOR PLAN**  
 114 | Scale: 1:50 @ A1 / 1:100 @ A3

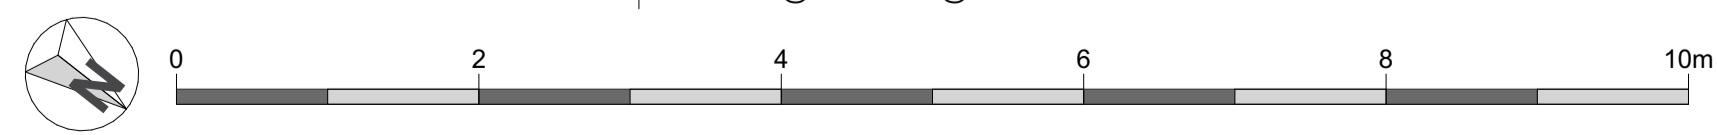

ISSUE	REASON FOR ISSUE	DATE ISSUED	REV.
07	Revised drawings issued for planners comment	08/06/2020	e
05	Revised drawings issued to planning	26/02/2020	d
04	Revised drawings issued to planning pre app	12/11/2019	c
03	Revised drawings issued to planning	27/09/2019	b
02	Revised drawings issued to CLT for review	11/09/2019	a
01	Drawings issued to CLT for approval to submit to LPA	02/07/2019	

**STAGE:**  
 3-DEVELOPED DESIGN - PLANNING

**CLIENT:**  
 MR PETER RYMER

**PROJECT ADDRESS:**  
 THE KENNELS, STRATTON AUDLEY, BICESTER, OX27 9BT

**DRAWING:**  
**PROPOSED FLOOR PLANS**  
 SCALE @ A1      DRAWING NO.      REVISION  
 1:50              19246 3\_114              e

