



do not scale

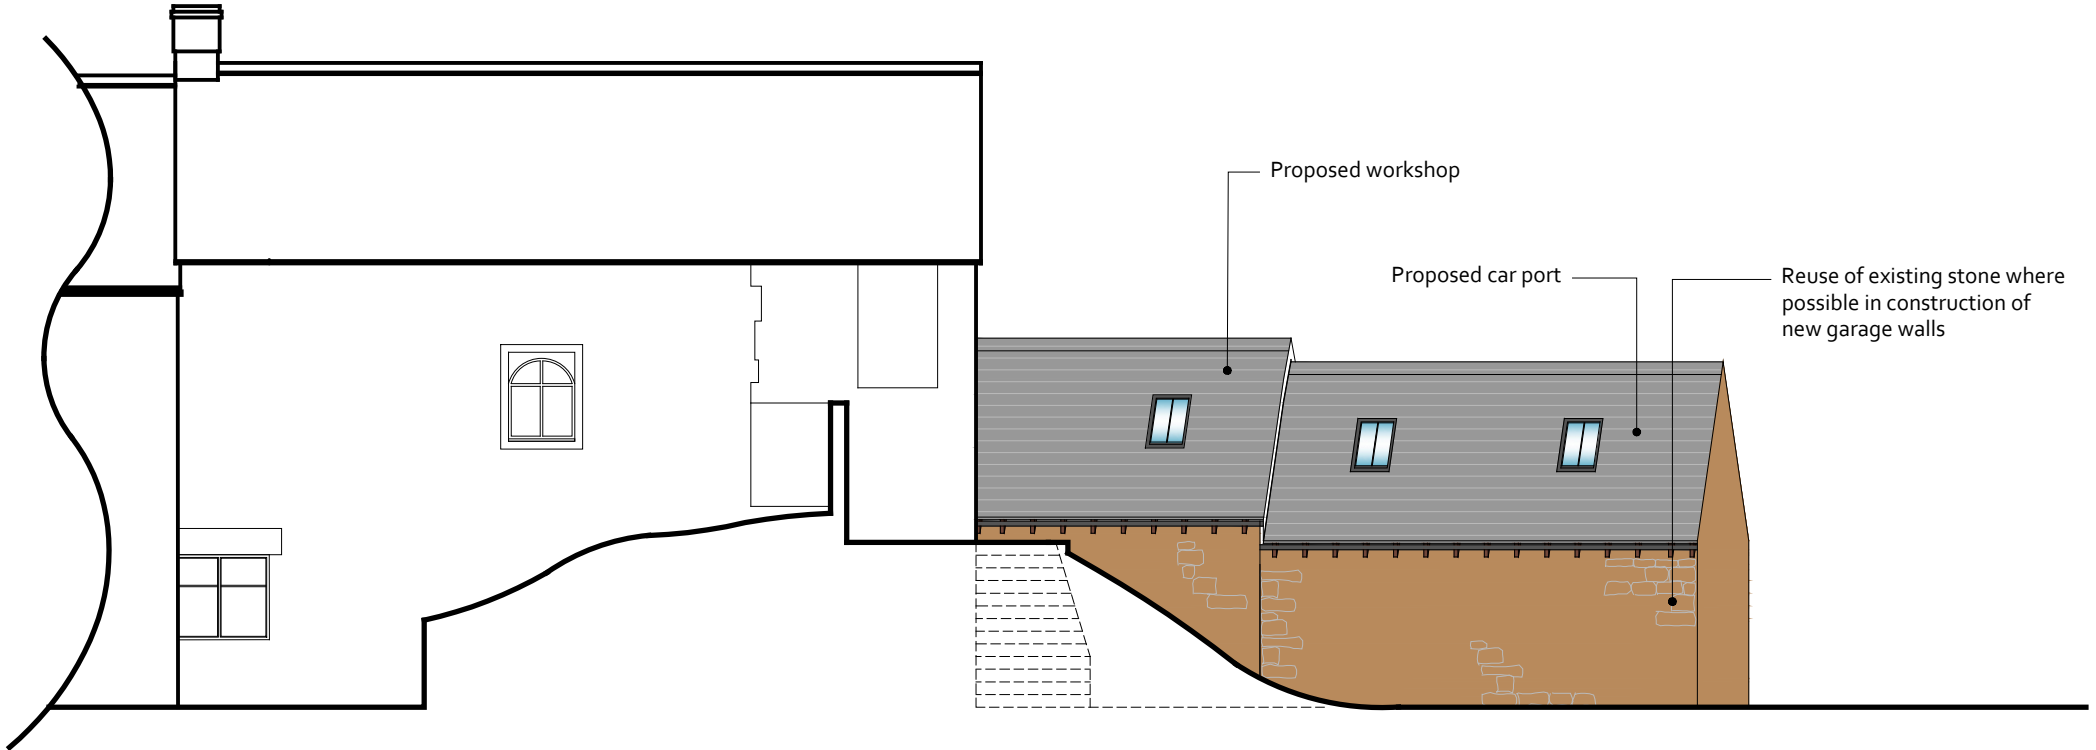

Proposed North Elevation scale 1:100

 

Materials:

- Walls: Locally sourced stone and oak timber cladding
- Roof: Slate to match existing
- Windows: White timber casements to match existing
- Doors: Oak
- Rainwater goods: Black iron rainwater goods to match existing

Rev D 05.07.18 Planning
 Rev C: 26.04.18 Cutout to roof removed
 Rev 'B' 24.04.18 Car Port lowered
 Rev A 05.02.18 Outbuilding design altered

revisions

