


do not scale

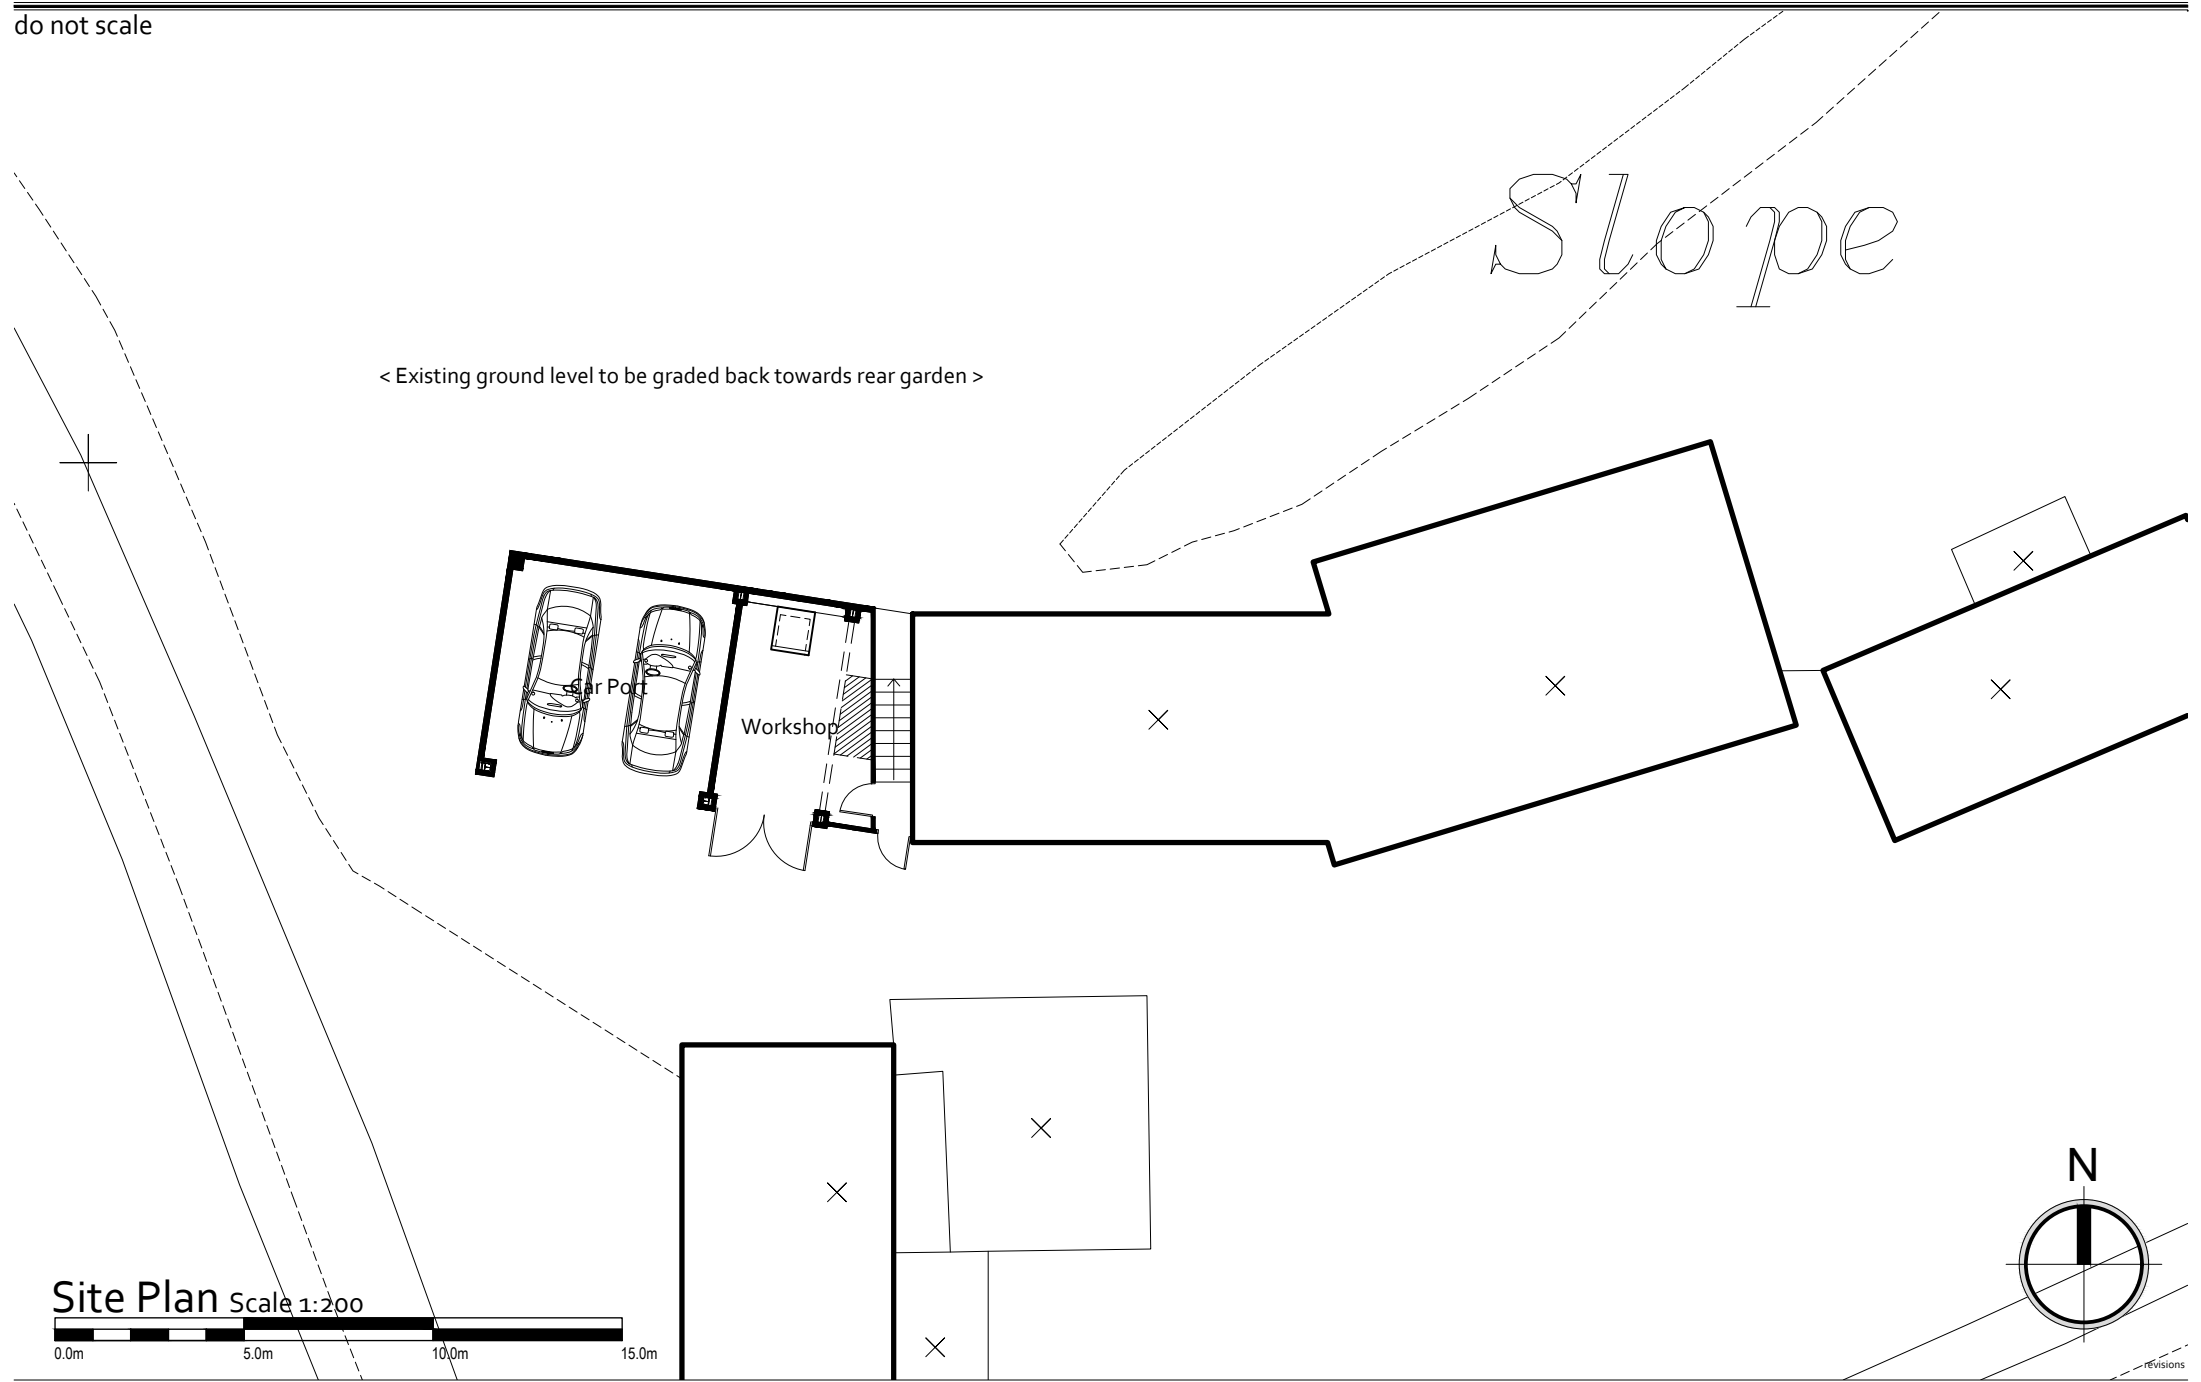

< Existing ground level to be graded back towards rear garden >

Slope

Car Port

Workshop

Site Plan Scale 1:200

