



Do not scale from this drawing. Use figured dimensions only

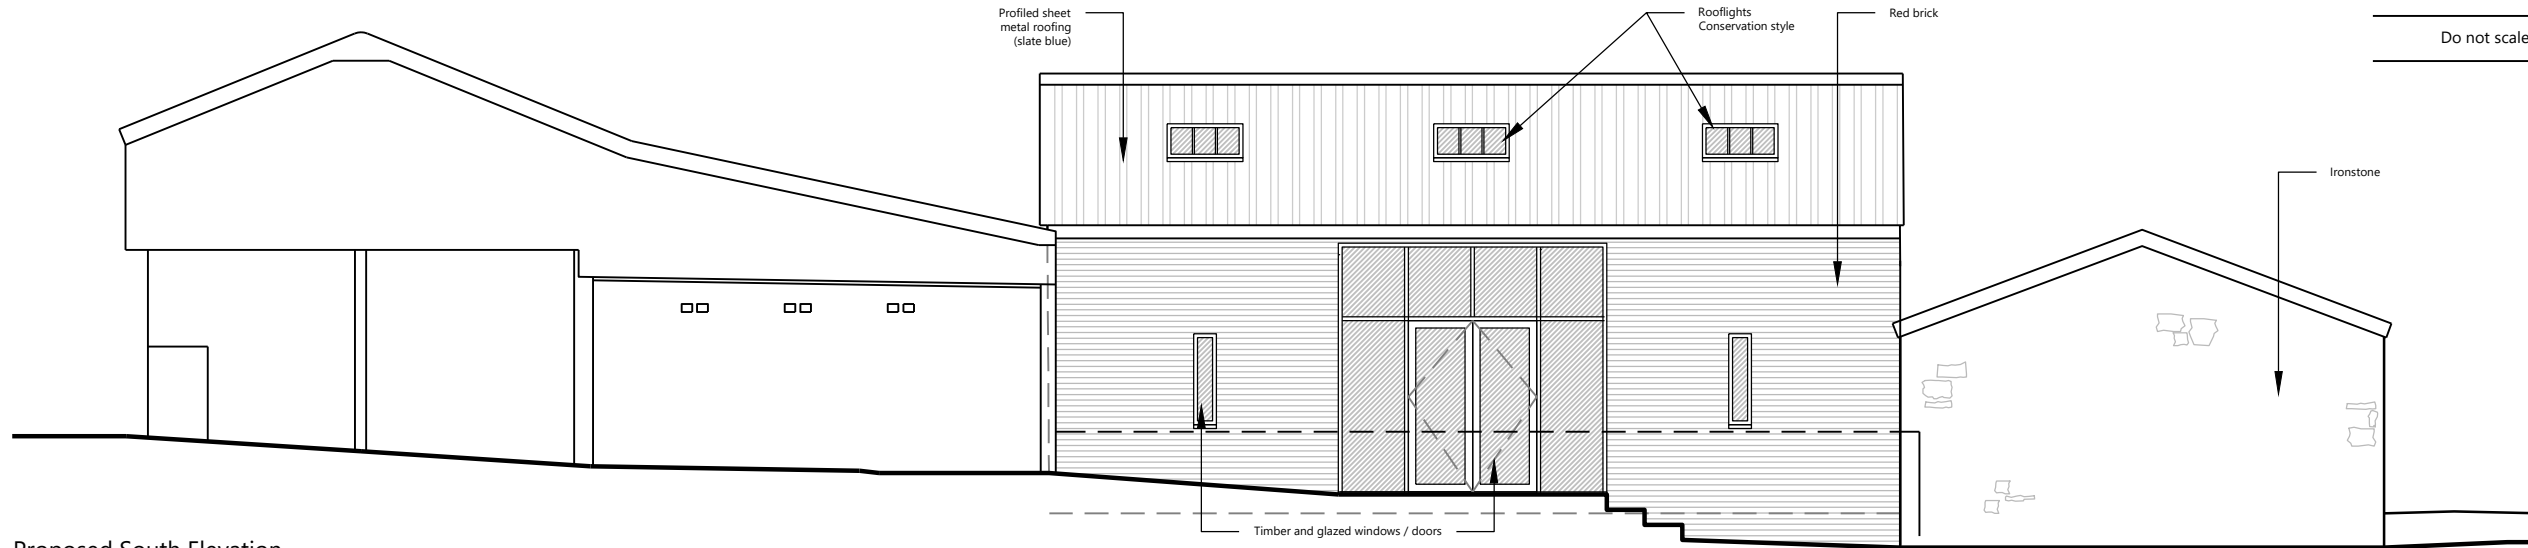


Proposed South Elevation  
Scale: 1:100

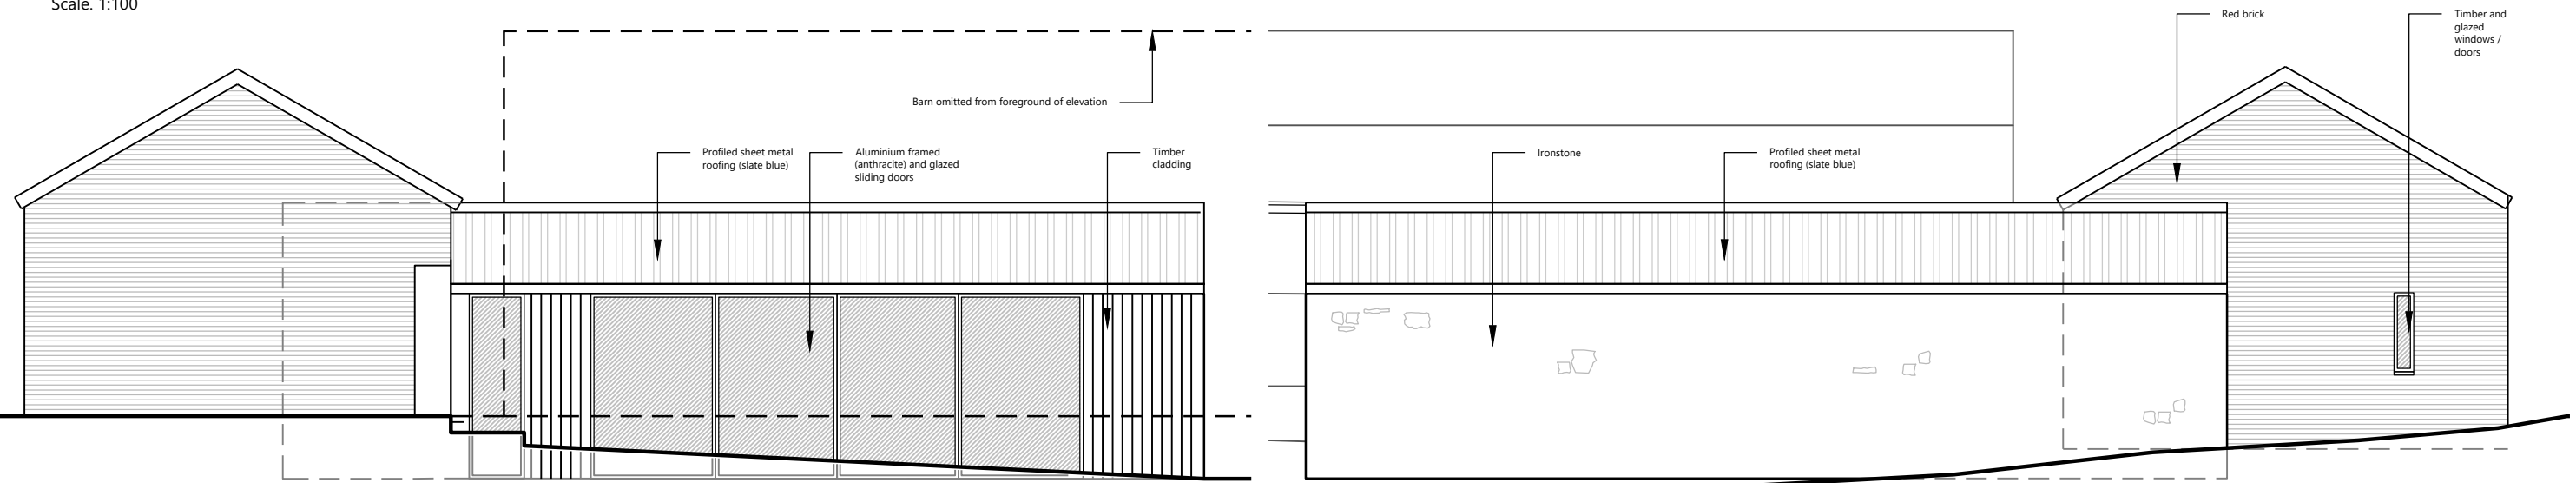

Proposed West Elevation  
Scale: 1:100

Proposed East Elevation  
Scale: 1:100

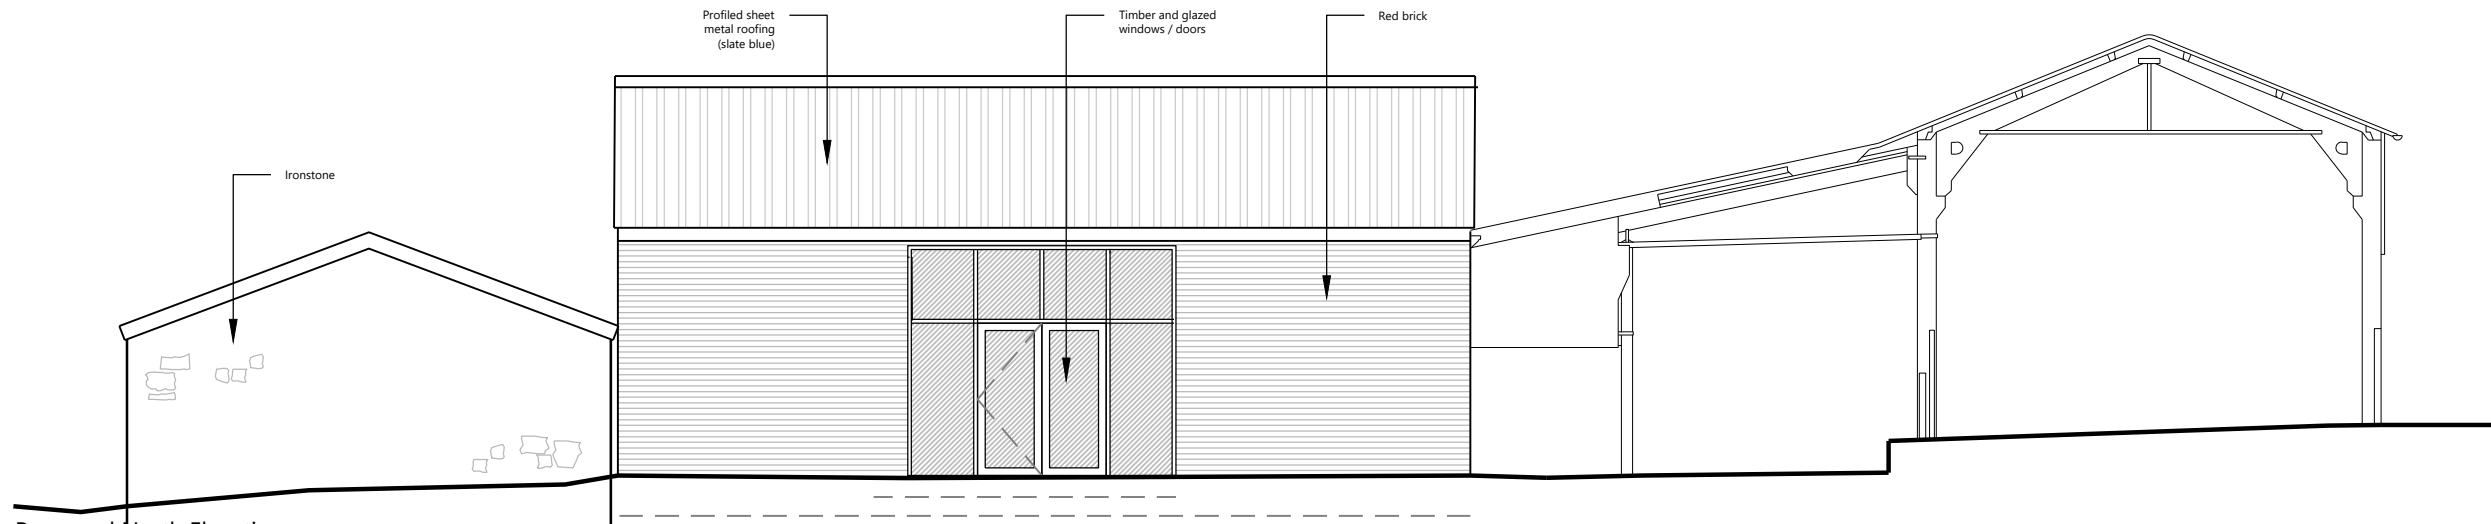

Proposed North Elevation  
Scale: 1:100



B	Layout Updated	16.03.20
Revision	Details	Date

TE Architecture  
Architecture & Design

The Studio @  
Appletree Cottage  
Sibford Gower  
Oxfordshire  
OX15 5RS

Email: info@tearchitecture.co.uk Tel: 01295 236200 / 07500 465555

Project:  
Top Barn Farm, Sibford Gower

Drawing Title:  
Proposed Plans

Drawing Scale:  
1:100

Paper Size:  
A3

Job No: 19\_015\_103  
Drawing No: 103  
Revision: B