


FRONT ELEVATION SCALE 1:100

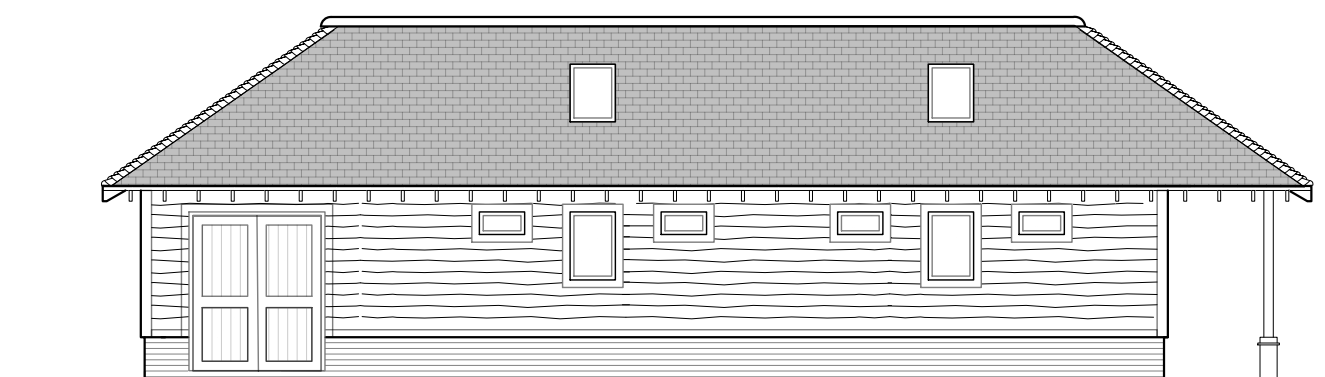

SIDE ELEVATION SCALE 1:100



REAR ELEVATION SCALE 1:100



SIDE ELEVATION SCALE 1:100



CREATION DESIGN
ARCHITECTURAL SERVICES

44 Harpesford Avenue, Virginia Water Surrey GU25 4RD
T 01344 430444, E admin@creationdesign.biz

REV	DATE	DESCRIPTION	DRAWING TITLE	PROJECT NO.	DRAWING NO.	REV
CLIENT	MRS K. MACDONALD		PROPOSED CAMP SITE	P20-077	02	-
PROJECT	ADDERBURY HILL BARN MILTON ROAD ADDERBURY, OXON OX17 3HN		AMENITY BUILDING ELEVATIONS			
		SIZE A3	ISSUE DATE 14-Apr-20	SCALE 1:100	STATUS	Planning

© COPY RIGHT Creation Design Ltd Registered in England No. 8240522. THE COPY RIGHT & THE CONTENT OF THIS DRAWING IS OWNED BY CREATION DESIGN LTD & CANNOT BE REPRODUCED PHYSICALLY OR ELECTRONICALLY WITH OUT PERMISSION

FILE ADDERBURY P18-077- CARAVAN PARK PLANNING